


PLOT AND GRADING PLAN
 FOR
 RALPH SIMMONS
 PAINESVILLE TOWNSHIP
 APRIL 1977

STATE ROUTE 44

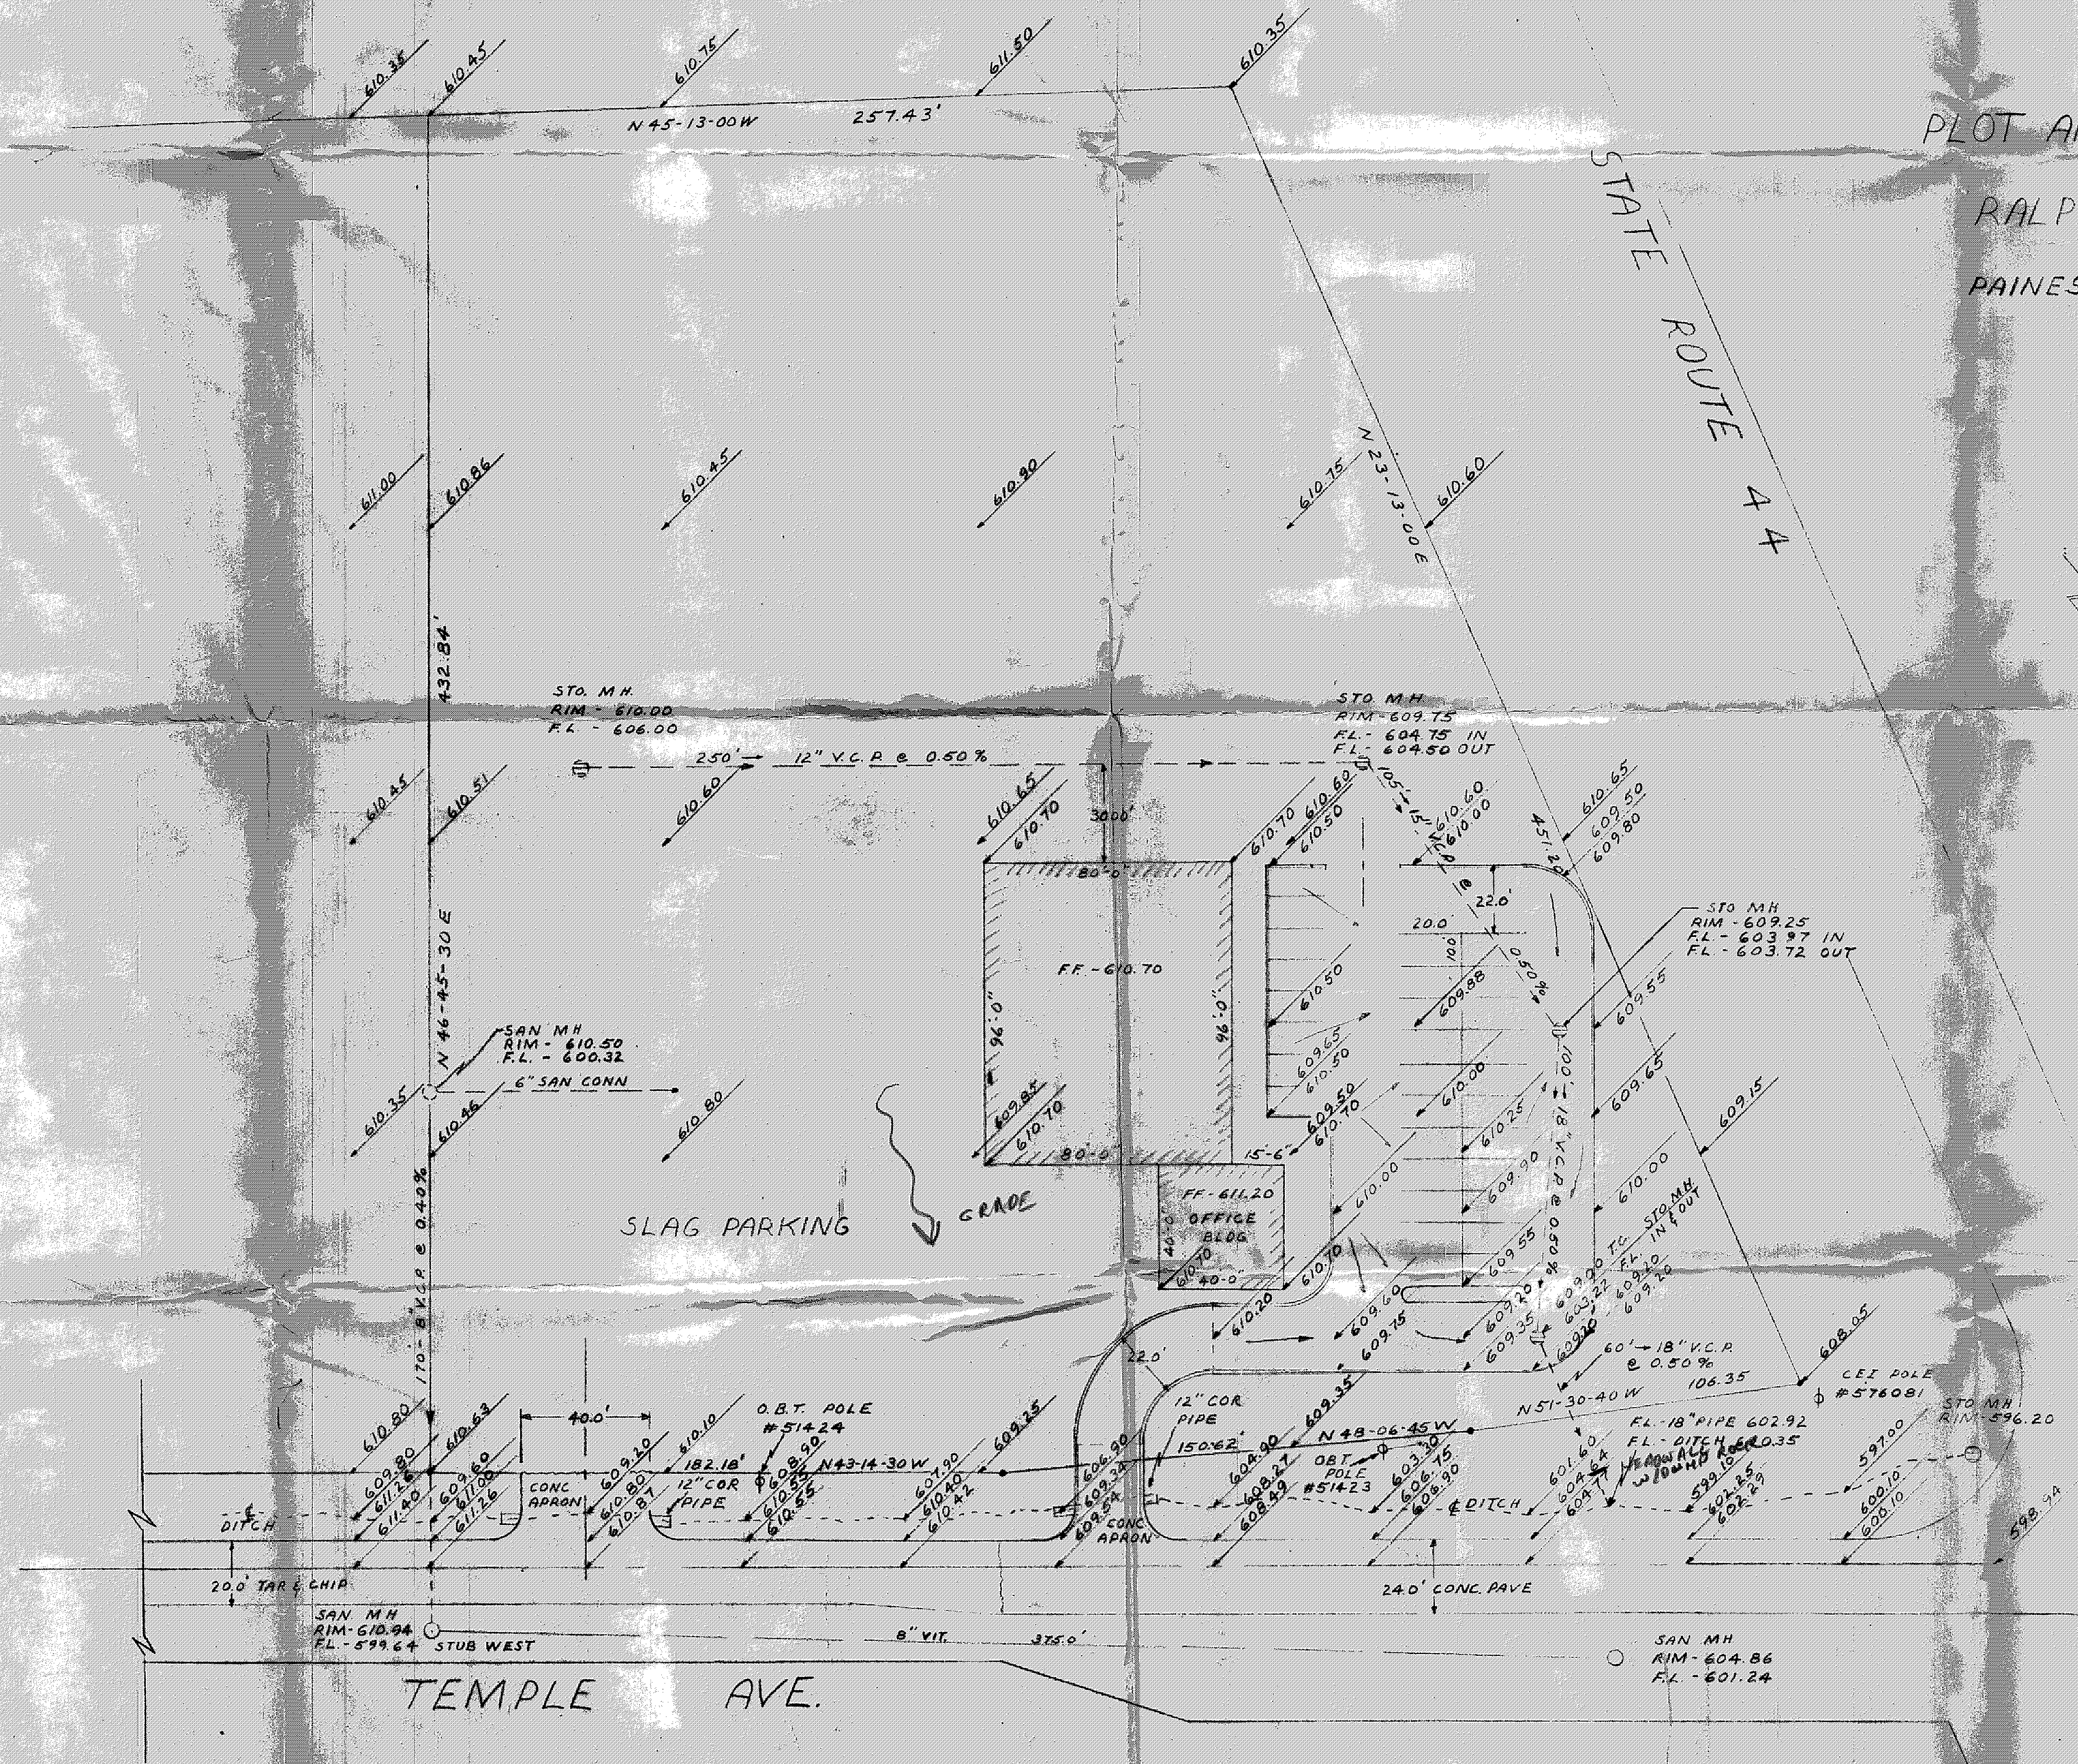

NOTE: 30 PARKING SPACES
 SCALE 1:30

PAINESVILLE TOWNSHIP
 ZONING APPROVED
 # 4127 4-7-77
 Jerry R. Henderson
 Zoning Inspector

Grading Plan Approved
 as shown and/or noted
 THOMAS P. GILLES, P.E.
 Lake County Engineer
 E. J. L. 4-8-77

REVISIONS			LAKE INC.		
NO.	DATE	BY	ENGINEERS AND SURVEYORS		
1			30575 EUCLID AVE, WILLOWICK		
2					
3			DRAWN BY	SCALE = 30'	MATERIAL
4			CHK'D	DATE 4-1-77	DRAWING NO.
5			TRACED	APP'D	