

C1
A=270.73'
R=300.00'
Δ=51°42'19"
C=261.63'
S 26°59'55" E

C2
A=35.32'
R=330.00'
Δ=06°07'59"
C=35.31'
S 07°32'03" E



FIN. FL. 627.50
TOP OF FNDN. 626.50
BSMT FL. 619.29
TOP FTR. 619.00
BOT FTR. 618.33
GARAGE FL. 625.50
7'-6" BASEMENT

LEGEND

— 625 — EXISTING CONTOUR
— 625 — PROPOSED CONTOUR
— — SEDIMENT CONTROL
■ INLET PROTECTION
L.S.D.E. LOCAL SERVICE DRAINAGE EASEMENT

GENERAL NOTES

- BENCHMARK — EXISTING HYDRANT, TOP NUT IN FRONT OF SUBLOT No. 318. ELEVATION = 626.08
- SIDEWALK TO BE 4' WIDE, 4" THICK AND 6" THICK AT DRIVES.
- DRIVEWAY APRON TO BE 6" THICK CONCRETE.
- ALL DOWN SPOUTS TO BE OUTLETED TO SPLASH BLOCKS.
- CONTRACTOR RESPONSIBLE FOR CONTACTING THE OHIO UTILITY PROTECTION SERVICE 1 (800) 362-2764 AND ALL UTILITY COMPANIES A MINIMUM OF 48 HOURS PRIOR TO CONSTRUCTION.
- THE LOCATION BOTH HORIZONTAL AND VERTICAL OF EXISTING UNDERGROUND UTILITIES SHOWN HEREON, HAVE BEEN OBTAINED BY A DILIGENT AND COMPREHENSIVE SEARCH OF AVAILABLE RECORDS. VERIFICATION BY FIELD OBSERVATION HAS BEEN CONDUCTED WHERE PRACTICAL, HOWEVER, OXBOW ENGINEERING, INC. DOES NOT GUARANTEE THE COMPLETENESS, NOR ACCURACY THEREOF.
- CONTRACTOR SHALL VERIFY ELEVATIONS OF LATERAL INVERTS IN THE FIELD PRIOR TO FOUNDATION EXCAVATION.
- EROSION AND SEDIMENT-CONTROL PRACTICES TO BE INSTALLED AS DESCRIBED IN THE RAIN WATER LAND DEVELOPMENT MANUAL AS DIRECTED BY THE LAKE COUNTY SOIL AND WATER CONSERVATION DISTRICT.
- DISTURBED AREAS OF THE SITE THAT ARE TO REMAIN IDLE FOR MORE THAN THIRTY (30) DAYS SHALL BE PROPERLY SEEDED AND STRAW MULCHED WITHIN SEVEN (7) DAYS OF COMPLETION OF INITIAL GRADING. TEMPORARY SEEDING AND MULCHING OF A THIRTY (30) FOOT STRIP OF THE ENTIRE FRONT OF THE LOT SHALL BE MAINTAINED ON THE SITE ONCE INITIAL GRADING IS COMPLETE.
- STRAW-MULCH SHALL BE APPLIED AT A RATE OF 1 BALE PER EVERY TEN (10) FEET OF CURB, AT A WIDTH OF THIRTY (30) FEET OF THE ENTIRE LENGTH OF THE LOT.
- WATER AND SANITARY LATERALS TO BE INSTALLED IN ACCORDANCE WITH LAKE COUNTY UTILITIES DEPARTMENT STANDARDS.
- CONTRACTOR INSTALLING LATERALS MUST BE REGISTERED WITH THE L.C.U.D. HOME BUILDER TO INSTALL WATER LATERAL TO THE WATER METER AND LCUD WILL TAP INTO THE WATER MAIN.
- CONTRACTOR SHALL BACKFILL ABOVE LATERALS WITH PREMIUM BACKFILL COMPACTED AND TESTED PER REQUIREMENTS OF A SOILS ENGINEER, WITHIN THE ZONE OF INFLUENCE.
- CONTRACTOR SHALL ADJUST STORM INLET IN DRIVE APRON AS NEEDED.

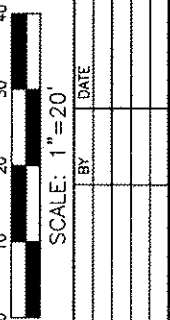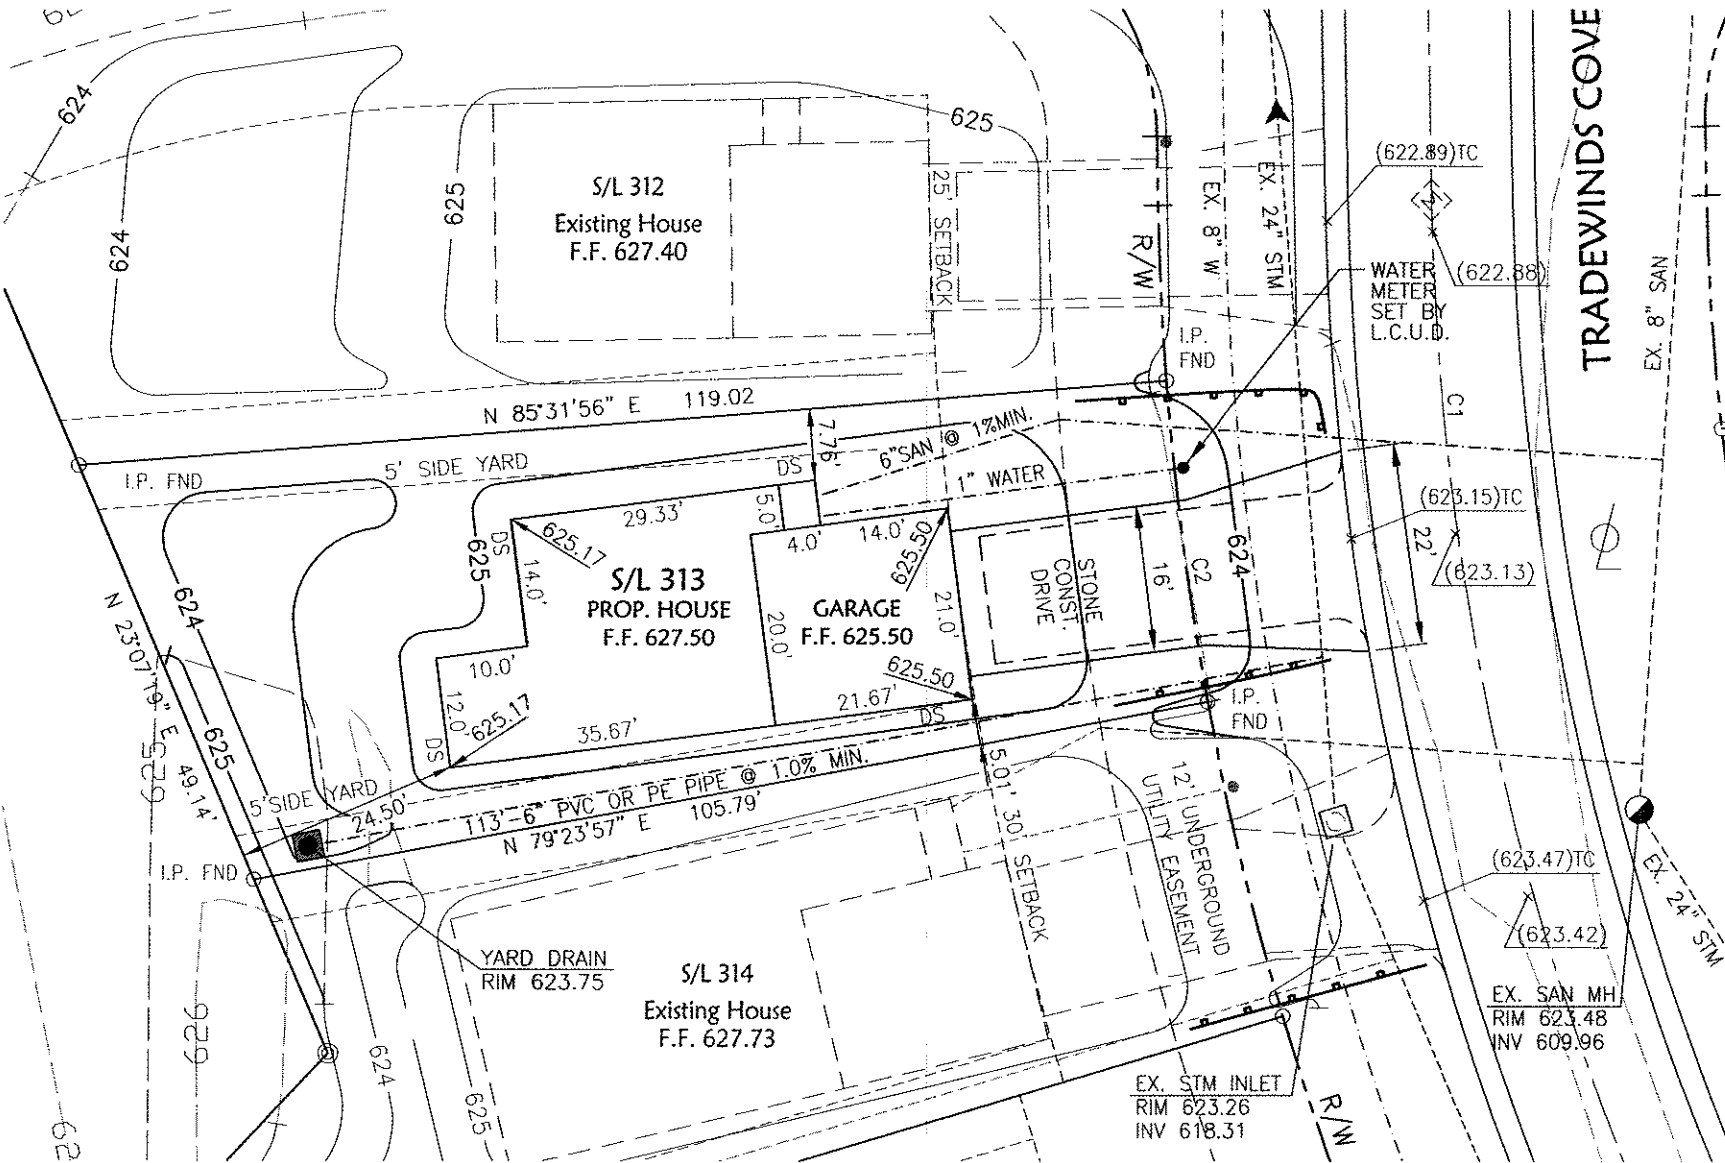

JOB NUMBER: 11014
DATE: 08-16-2012
DRAWN BY: GRT
CHECKED BY: LME
NO. REVISION

oxbow
Engineering, Inc.
10 West Erie Street, Suite 201 Painesville, Ohio 44077
Phone (440) 352-9556/352-9222 Fax (440) 352-9186
oxbowengineering@bcglobal.net


SITE PLAN
LAKE ERIE SHORES - PHASE 5
SUBLOT 313
PAINESVILLE TOWNSHIP - LAKE COUNTY - OHIO

APPROVED

20120157 8-29-12
PERMIT #

Painesville Township
Zoning Inspector

L.M. Egensperger
LYNN M. EGENSEPGER P.E. E-53262

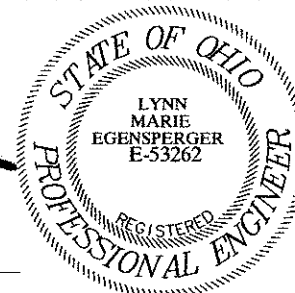

Stormwater Management Plan
Approved as shown and/or noted
JAMES R. GILBERT
County Drainage Engineer

By L.S. Date 8/30/2012