
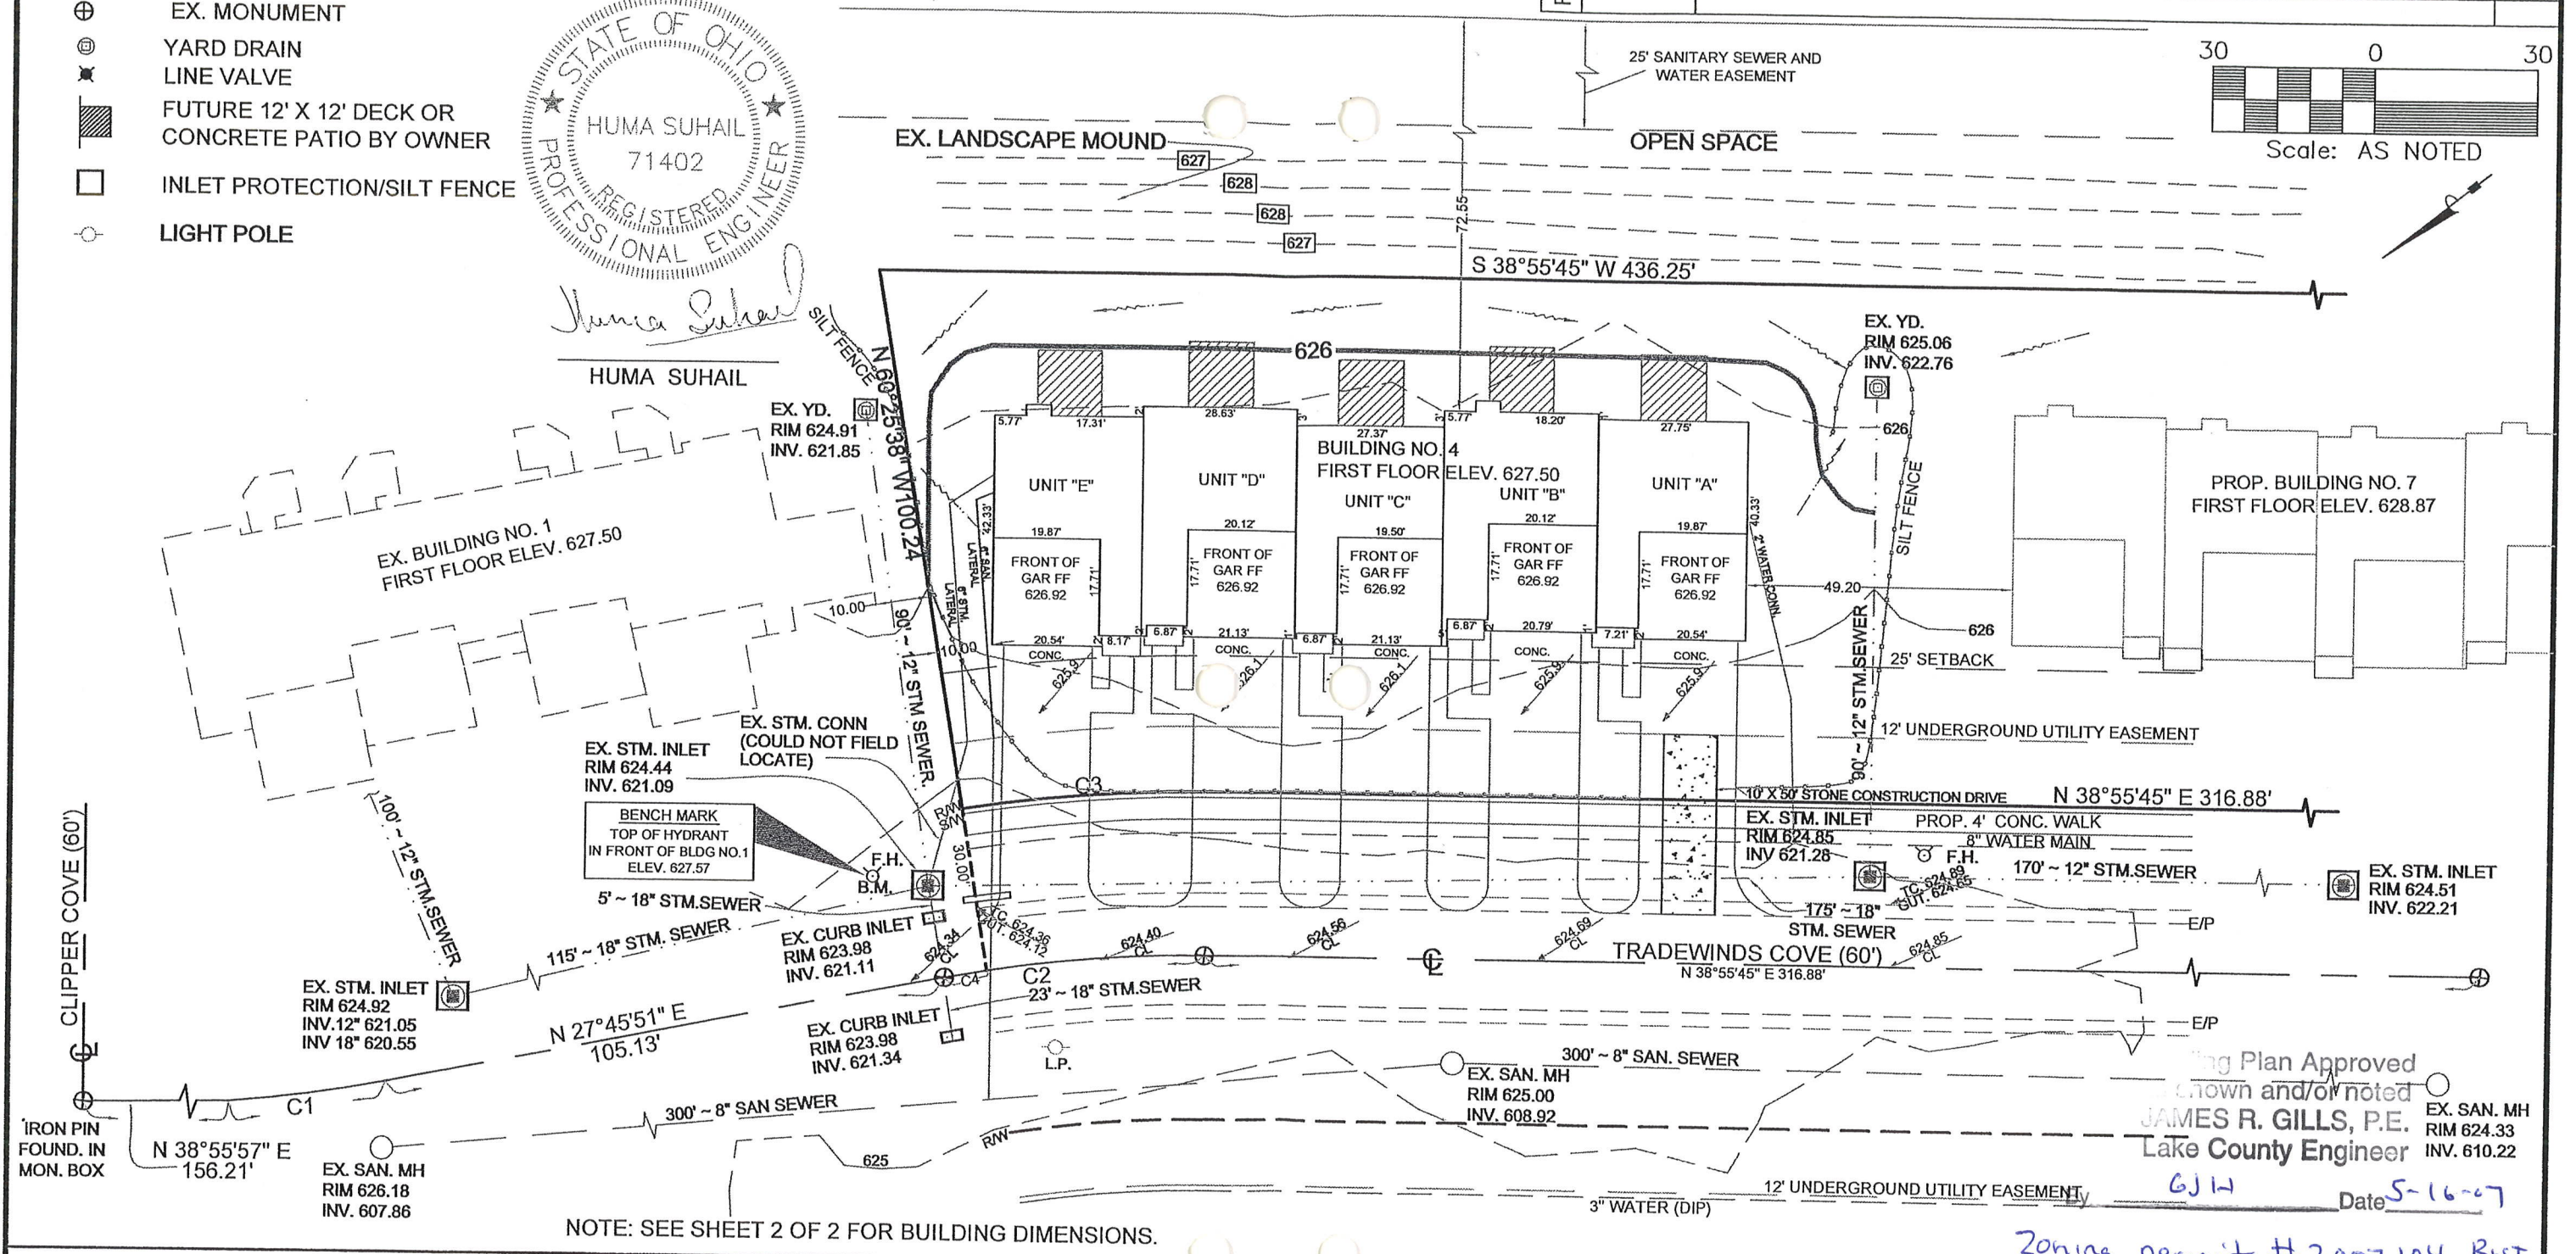


- LEGEND**
- SURFACE DRAINAGE
 - EX. M.H.
 - EX. HYD.
 - ⊕ EX. MONUMENT
 - ⊗ YARD DRAIN
 - ⊗ LINE VALVE
 - ▨ FUTURE 12' X 12' DECK OR CONCRETE PATIO BY OWNER
 - INLET PROTECTION/SILT FENCE
 - LIGHT POLE

NUMBER	DELTA ANGLE	CHORD DIRECTION	TANGENT	RADIUS	ARC LENGTH	CHORD LENGTH
C1	11°10'06"	N 33°20'54" E	24.44'	250.00'	48.73'	48.65'
C2	11°09'54"	N 33°20'48" E	24.44'	250.00'	48.72'	48.64'
C3	09°21'23"	N 34°15'04" E	22.96'	280.00'	45.72'	45.67'
C4	01°48'35"	N28°40'8" E	3.95'	250.00'	7.90'	7.90'

REVISIONS :	DATE	DESCRIPTION	BY

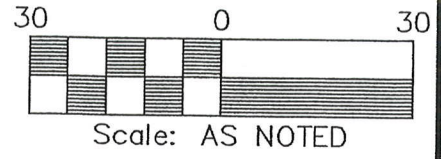

NOTE: SEE SHEET 2 OF 2 FOR BUILDING DIMENSIONS.

Engineering Plan Approved
 Known and/or noted
JAMES R. GILLS, P.E.
 Lake County Engineer
 Date 5-16-07

Zoning permit # 2007104 Rst
 5/5/07



Suhail & Suhail, Inc.
 Consulting Engineers & Surveyors
 8401 Chagrin Road, Suite 17
 Chagrin Falls, Ohio 44023
 (440) 708-1330 Fax: (440) 708-1334

DES. BY	KP
CHK. BY	MAK
RE-CHK. BY	RN
APR. BY	HS
DATE	MAY. 2, 2007
SCALE	AS NOTED

SITE PLAN
LAKE ERIE SHORES
BUILDING No. 4
 PAINESVILLE TOWNSHIP, LAKE COUNTY, STATE OF OHIO

PREPARED FOR	
RYAN HOMES	
30700 BAINBRIDGE ROAD	
SUITE A	
SOLOM, OHIO 44139	
(440) 349-5000	
S&S JOB NO.	SHEET NO.
07111	1 OF 2