


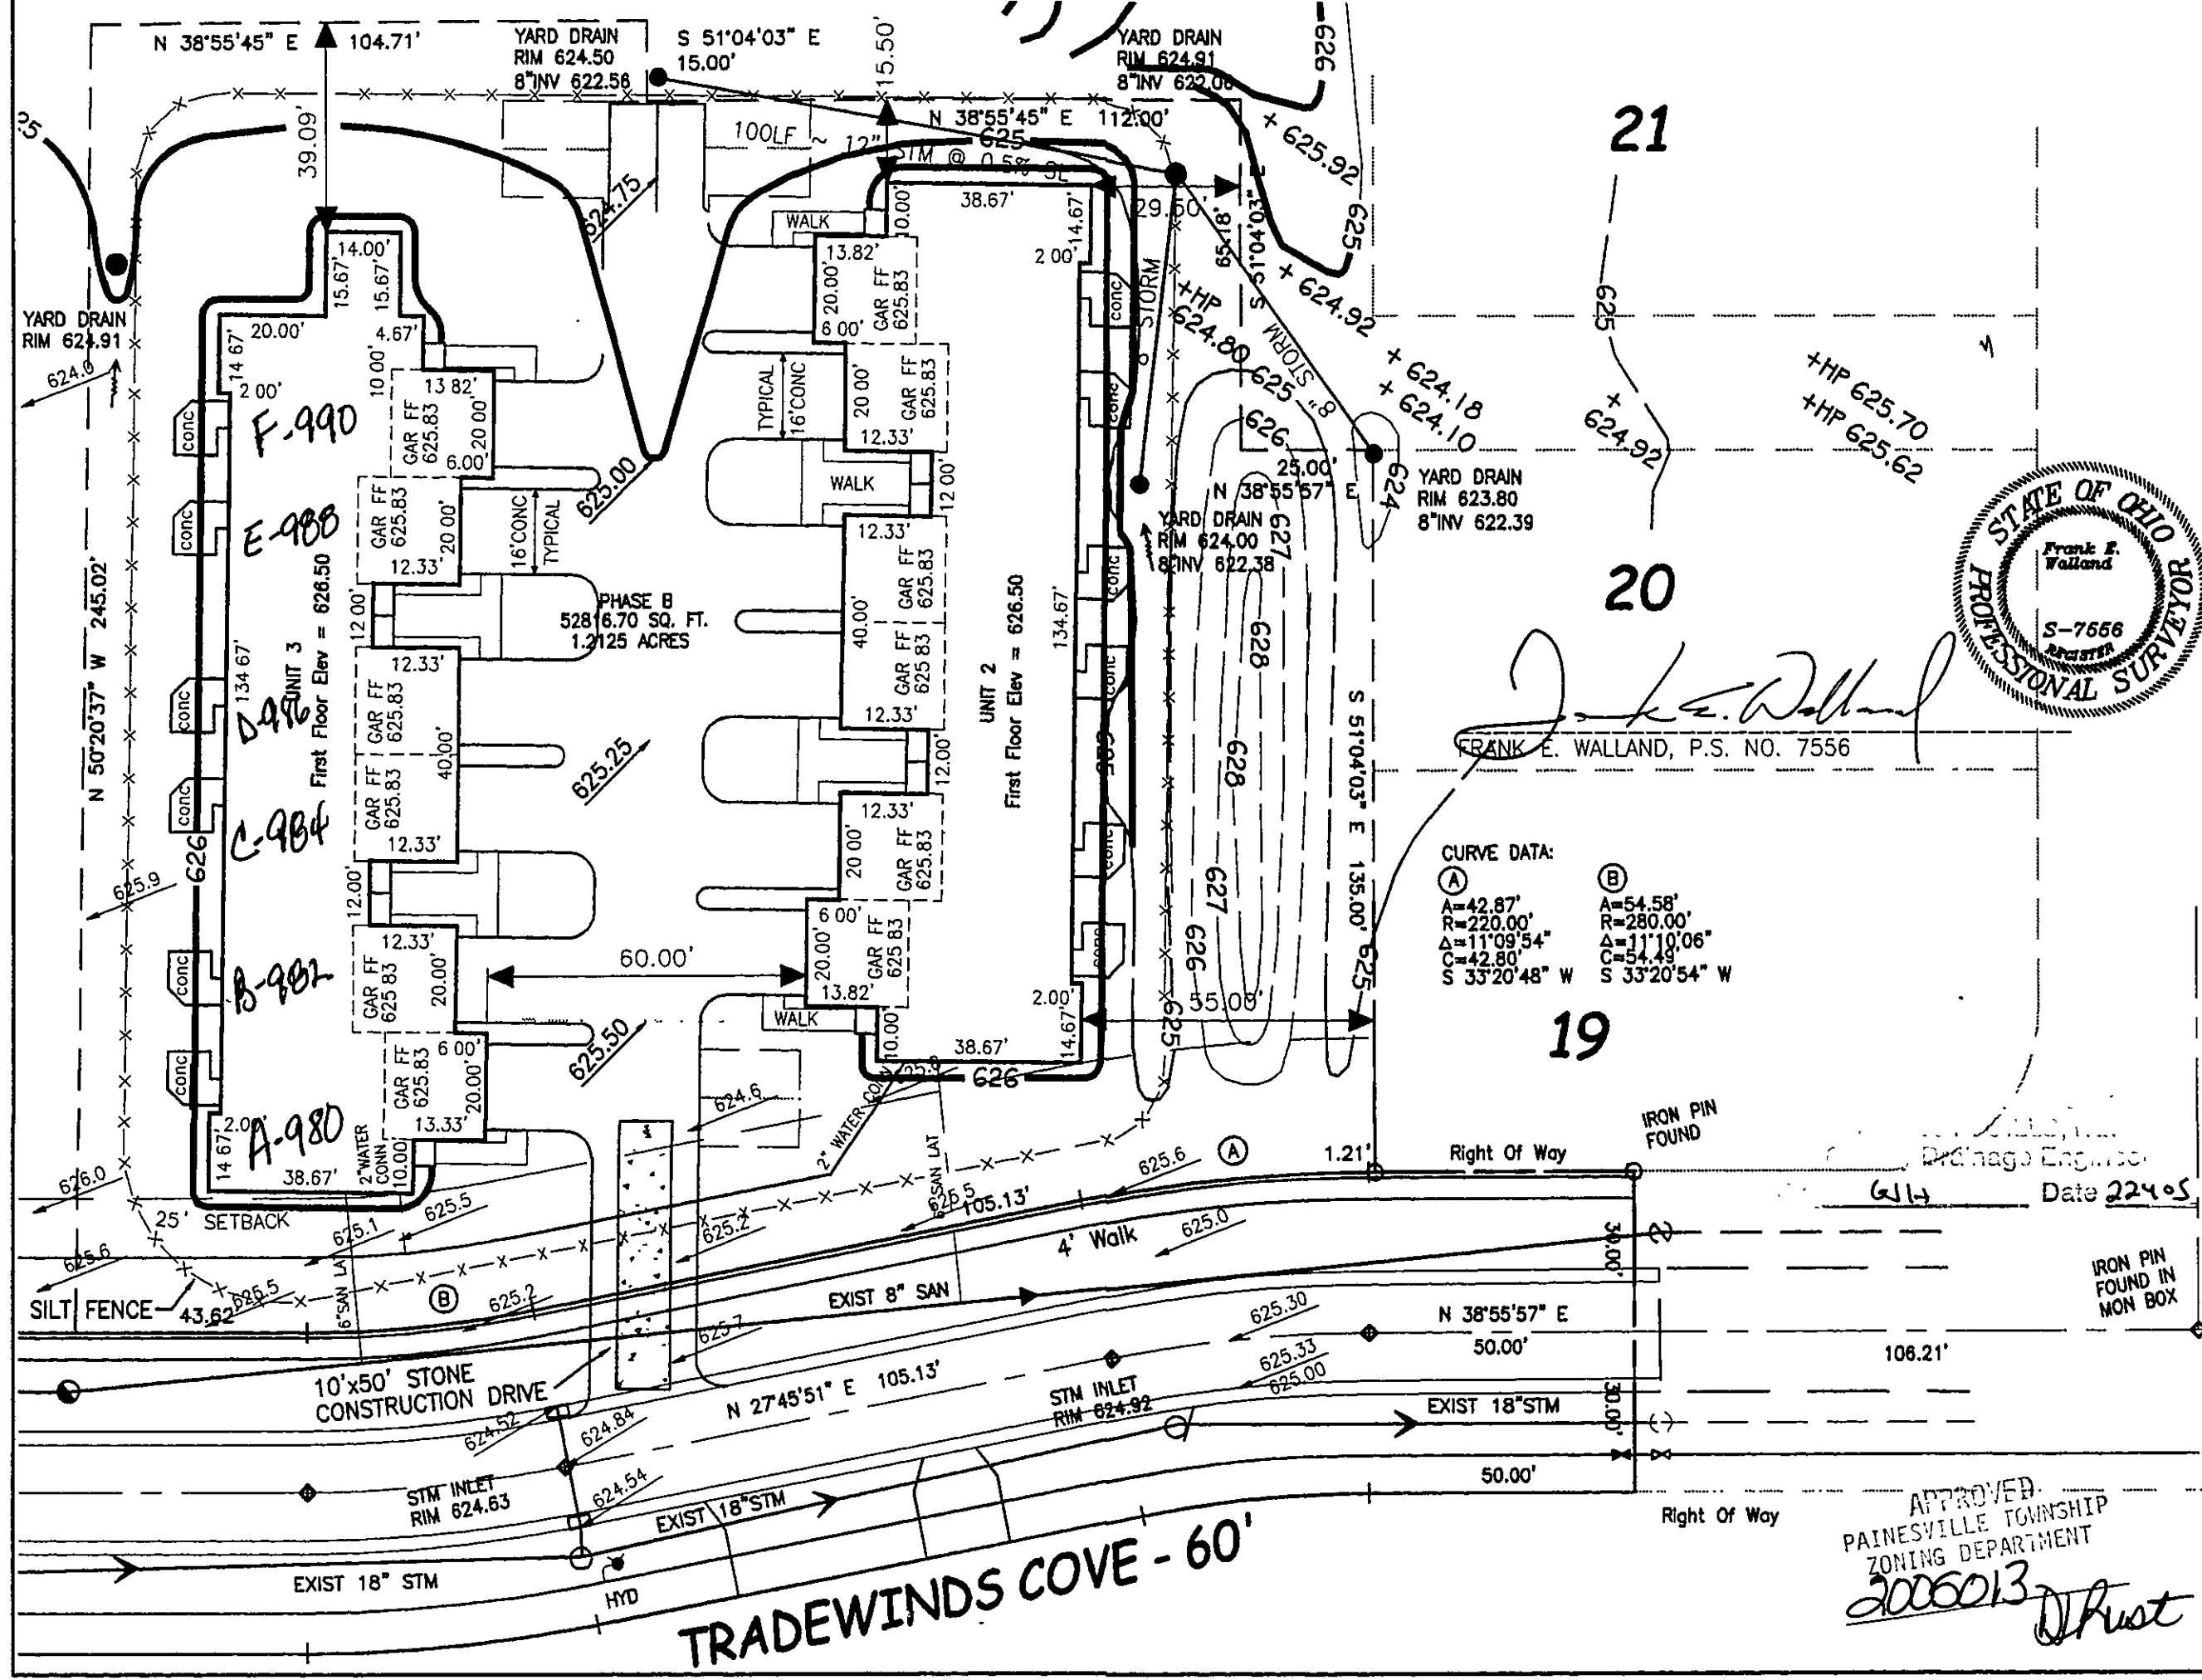



JOB NUMBER	3-31-04	DATE	1-31-5
DRAWN BY	GRT	CHECKED BY	F E W
NO. REVISION	1	CHANGE BUILDING NUMBERS IN TITLE BLOCK	

SCALE: 1"=30'

engneering, inc.

10 West Erie Street, Suite 201, Painesville, Ohio 44077
Phone (440) 262-9661 Fax (440) 262-9116
info@engneering.com

TRADEWINDS TOWNHOMES


SITE PLAN

LAKE ERIE SHORES - BLDG No.3

PAINEVILLE TOWNSHIP

LAKE COUNTY - OHIO

SHEET 1 OF 2

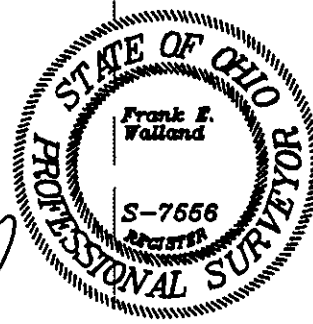

FRANK E. WALLAND, P.S. NO. 7556

CURVE DATA:
A: A=42.87', R=220.00', Δ=11°09'54", C=42.80', S 33°20'48" W
B: A=54.58', R=280.00', Δ=11°10'06", C=54.49', S 33°20'54" W

APPROVED
PAINEVILLE TOWNSHIP
ZONING DEPARTMENT
2006013 J. Rust