

- SITE PLAN -

FOR MR. & MRS. ANTHONY CICCONE
OF SUBLOT NO 12 IN THE TUGLWATER
DRIVE ALLOTMENT REC. IN VOL. 3 PG. 48
OF L.C.M.R. IN THE TOWNSHIP OF
PAINEVILLE, D.

FRANK A. THOMAS & ASSOC. INC.
CONSULTING ENGINEERS

SCALE: 1" = 70'

MAY, 1978

**PAINESVILLE TOWNSHIP
ZONING APPROVED**

4432 5-11-78

G. A. Henderson

Zoning Inspector

NOTES:



1. Prop. EXIST. GROUND GRADES.
2. Prop. EXIST. OVERLAND DRAINAGE FLOW.

N. BENCHMARK: SPIKE SET IN
POLE AT S.E. COR. OF
SL 12, ELV. 100.00.
AN - (POLE # 378775)

Grading Plan Approved
as shown and/or noted
THOMAS P. GILLES, P.E.
Lake County Engineer

By Tro Date 17 ME

By Tro Date 17 MAY 78

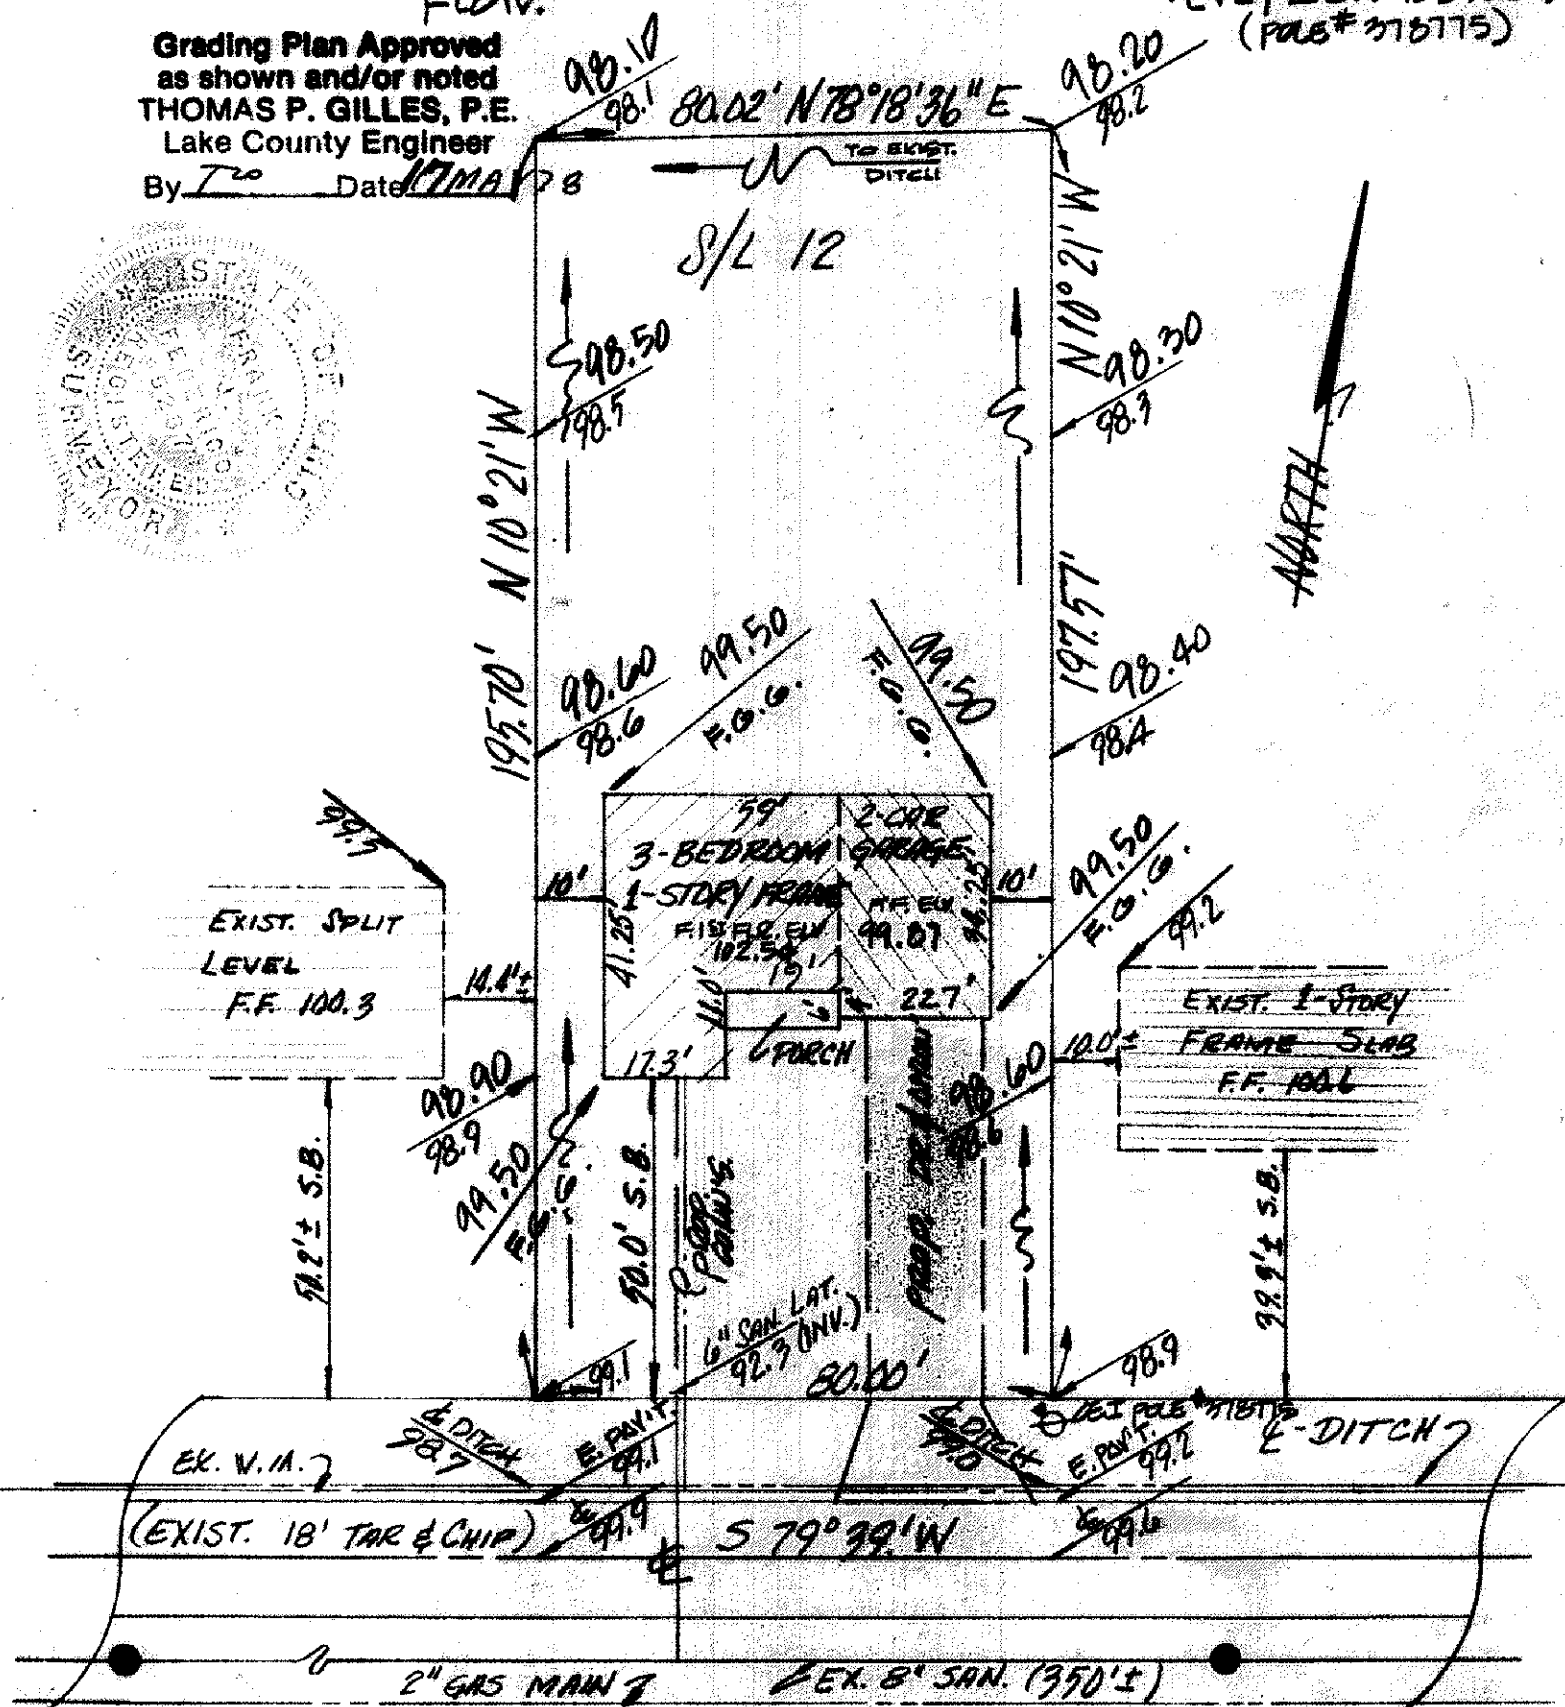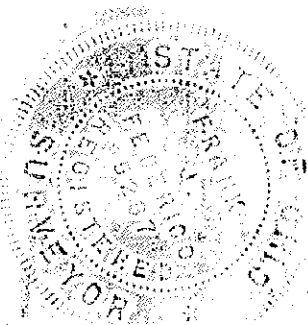

SAN. M.H.
RIM 100.6
INV. 91.7

68. TUCKER, MERZ DR.

50' P.V.

SAN. M.H.
RIM 99.4
INV. 92.2