

# SITE PLAN

PAINESVILLE TOWNSHIP, LAKE COUNTY, OHIO

**for:** ROBERT DABBY CLIENT 334-2277  
8485 PAINESVILLE WARREN RD. CORNER OF CT  
ADDRESS CITY ZIP

SUBDIVISION NAME LOT TRACT  
VOL. - PG. VOLUME PERM. PARCEL NO. PAGE  
SUBLOT NO. STREET

| LEGEND                                  |       |
|-----------------------------------------|-------|
| SANITARY MANHOLE                        | ○     |
| STORM MANHOLE                           | ●     |
| INLET OR CATCH BASIN                    | ○     |
| HYDRANT                                 | ⊙     |
| EXISTING CONTOURS                       | ---   |
| PROPOSED CONTOURS                       | ---   |
| EXIST. ELEV.                            | 100.0 |
| PROP. ELEV.                             | 100.0 |
| WATER VALVE (GAS)                       | +     |
| WATER METER (GAS)                       | +     |
| AS BUILT ELEVATION                      | ---   |
| INDICATES DIRECTION OF SURFACE DRAINAGE | →     |

## REMARKS

ALL BOUNDARY DATA SHOWN WAS OBTAINED FROM (DEEDS, RECORDED SUBDIVISION PLAT OR OTHER PUBLIC RECORDS)  
LOCATIONS AS SHOWN OF ADJACENT WELLS AND SEPTIC TANKS OBTAINED FROM LAKE COUNTY HEALTH DEPARTMENT

## DESIGN CERTIFICATION

THIS PLAT WAS PREPARED BY ME, AND IS CORRECT TO THE BEST OF MY KNOWLEDGE AND BELIEF.  
NAME SURVEYOR REGISTRATION NO.

## CHECK LIST

| NO. OF BEDROOMS                   | WATER MAIN SIZE, LOCATION         |
|-----------------------------------|-----------------------------------|
| DIMENSIONS                        | SAN. SEWER SIZE % GR. LOC.        |
| BEARINGS                          | SAN. MH. CAST. ELEV. INV. ELEV.   |
| TIE TO NEAREST STREET             | SAN. CONN. SIZE, LOC. DEPTH       |
| SUBLOT NO. PARCEL NO.             | STORM SEWER SIZE % GR. LOC.       |
| SURROUNDING OWNERS                | STORM MH. CAST. ELEV. INV. ELEV.  |
| BLDG. DIMENSIONS FIN. GR.         | PAV'T TYPE GRADE CURBS            |
| BLDG. TIES F.L.N. GRADERS         | ASPH'T TYPE GRADE CURBS           |
| APPROX. TYPE WIDTH THICKNESS      | GAS LINE, LOC. SIZE PRESSURE      |
| SEPTIC TANK LOCATION & DIMENSIONS | SEPTIC TANK LOCATION & DIMENSIONS |
| CULVERT TYPE DIA. LENGTH          | WELL LOCATION                     |
| ROCK OUTCROPPINGS                 | ISOLATION RADII FROM WELL         |

PLAN PREPARED BY: BABCOCK • JONES & ASSOCIATES, INC.  
PAINESVILLE, OHIO



| NO. | DATE | BY | SCALE    | PHONE NO. |
|-----|------|----|----------|-----------|
| 1   |      |    | 1" = 20' | 357-1811  |
| 2   |      |    |          |           |
| 3   |      |    |          |           |
| 4   |      |    |          |           |
| 5   |      |    |          |           |

## "AS BUILT" CERTIFICATION

I, HEREBY CERTIFY THAT THE CIRCLED GRADES ARE EXISTING FINISH GRADES CHECKED IN THE FIELD ON 19\_\_\_\_ AND ARE CORRECT TO THE BEST OF MY KNOWLEDGE AND BELIEF.

REGISTERED SURVEYOR REG. NO.

Certified True and Correct  
as shown and/or noted  
THOMAS R. GILLES, P.E.  
Lake County Engineer  
CJH 1895

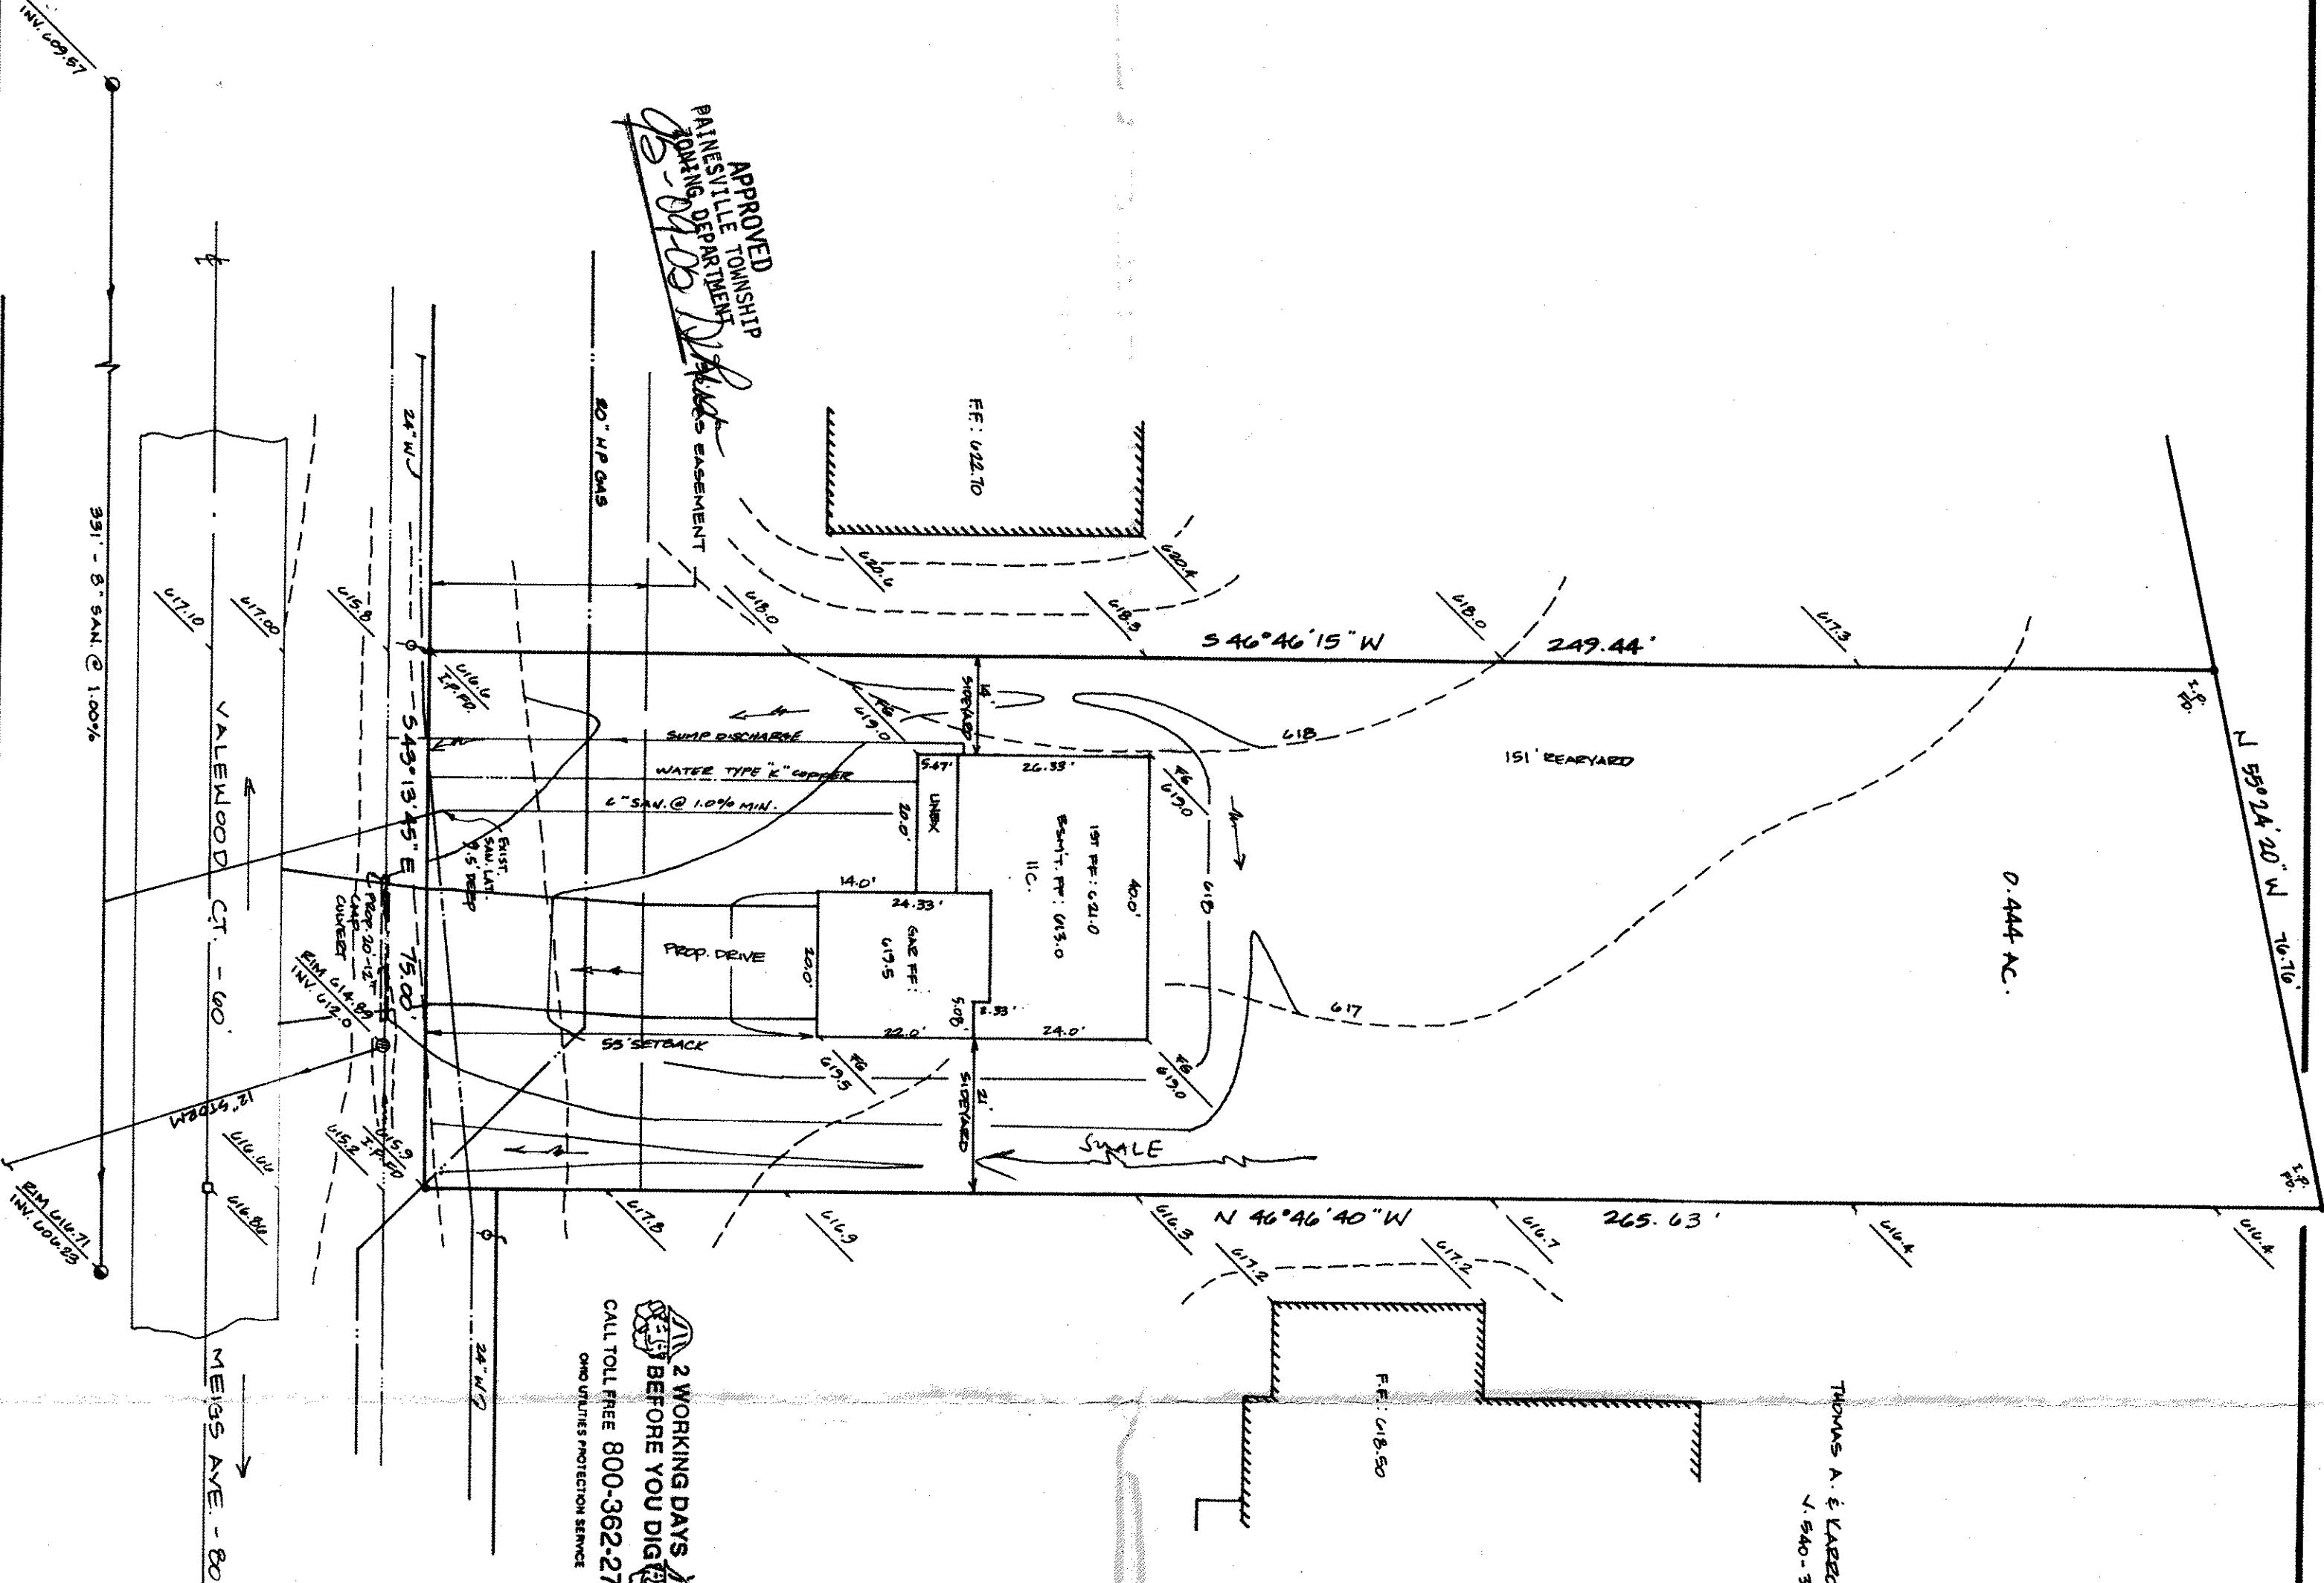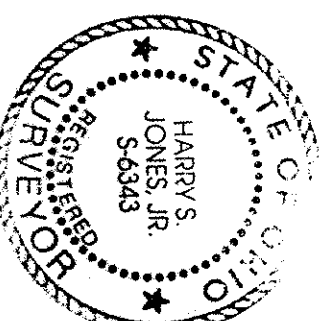

2 WORKING DAYS  
BEFORE YOU DIG  
CALL TOLL FREE 800-362-2764  
OHIO UTILITIES PROTECTION SERVICE