


VELCH ROAD 60'

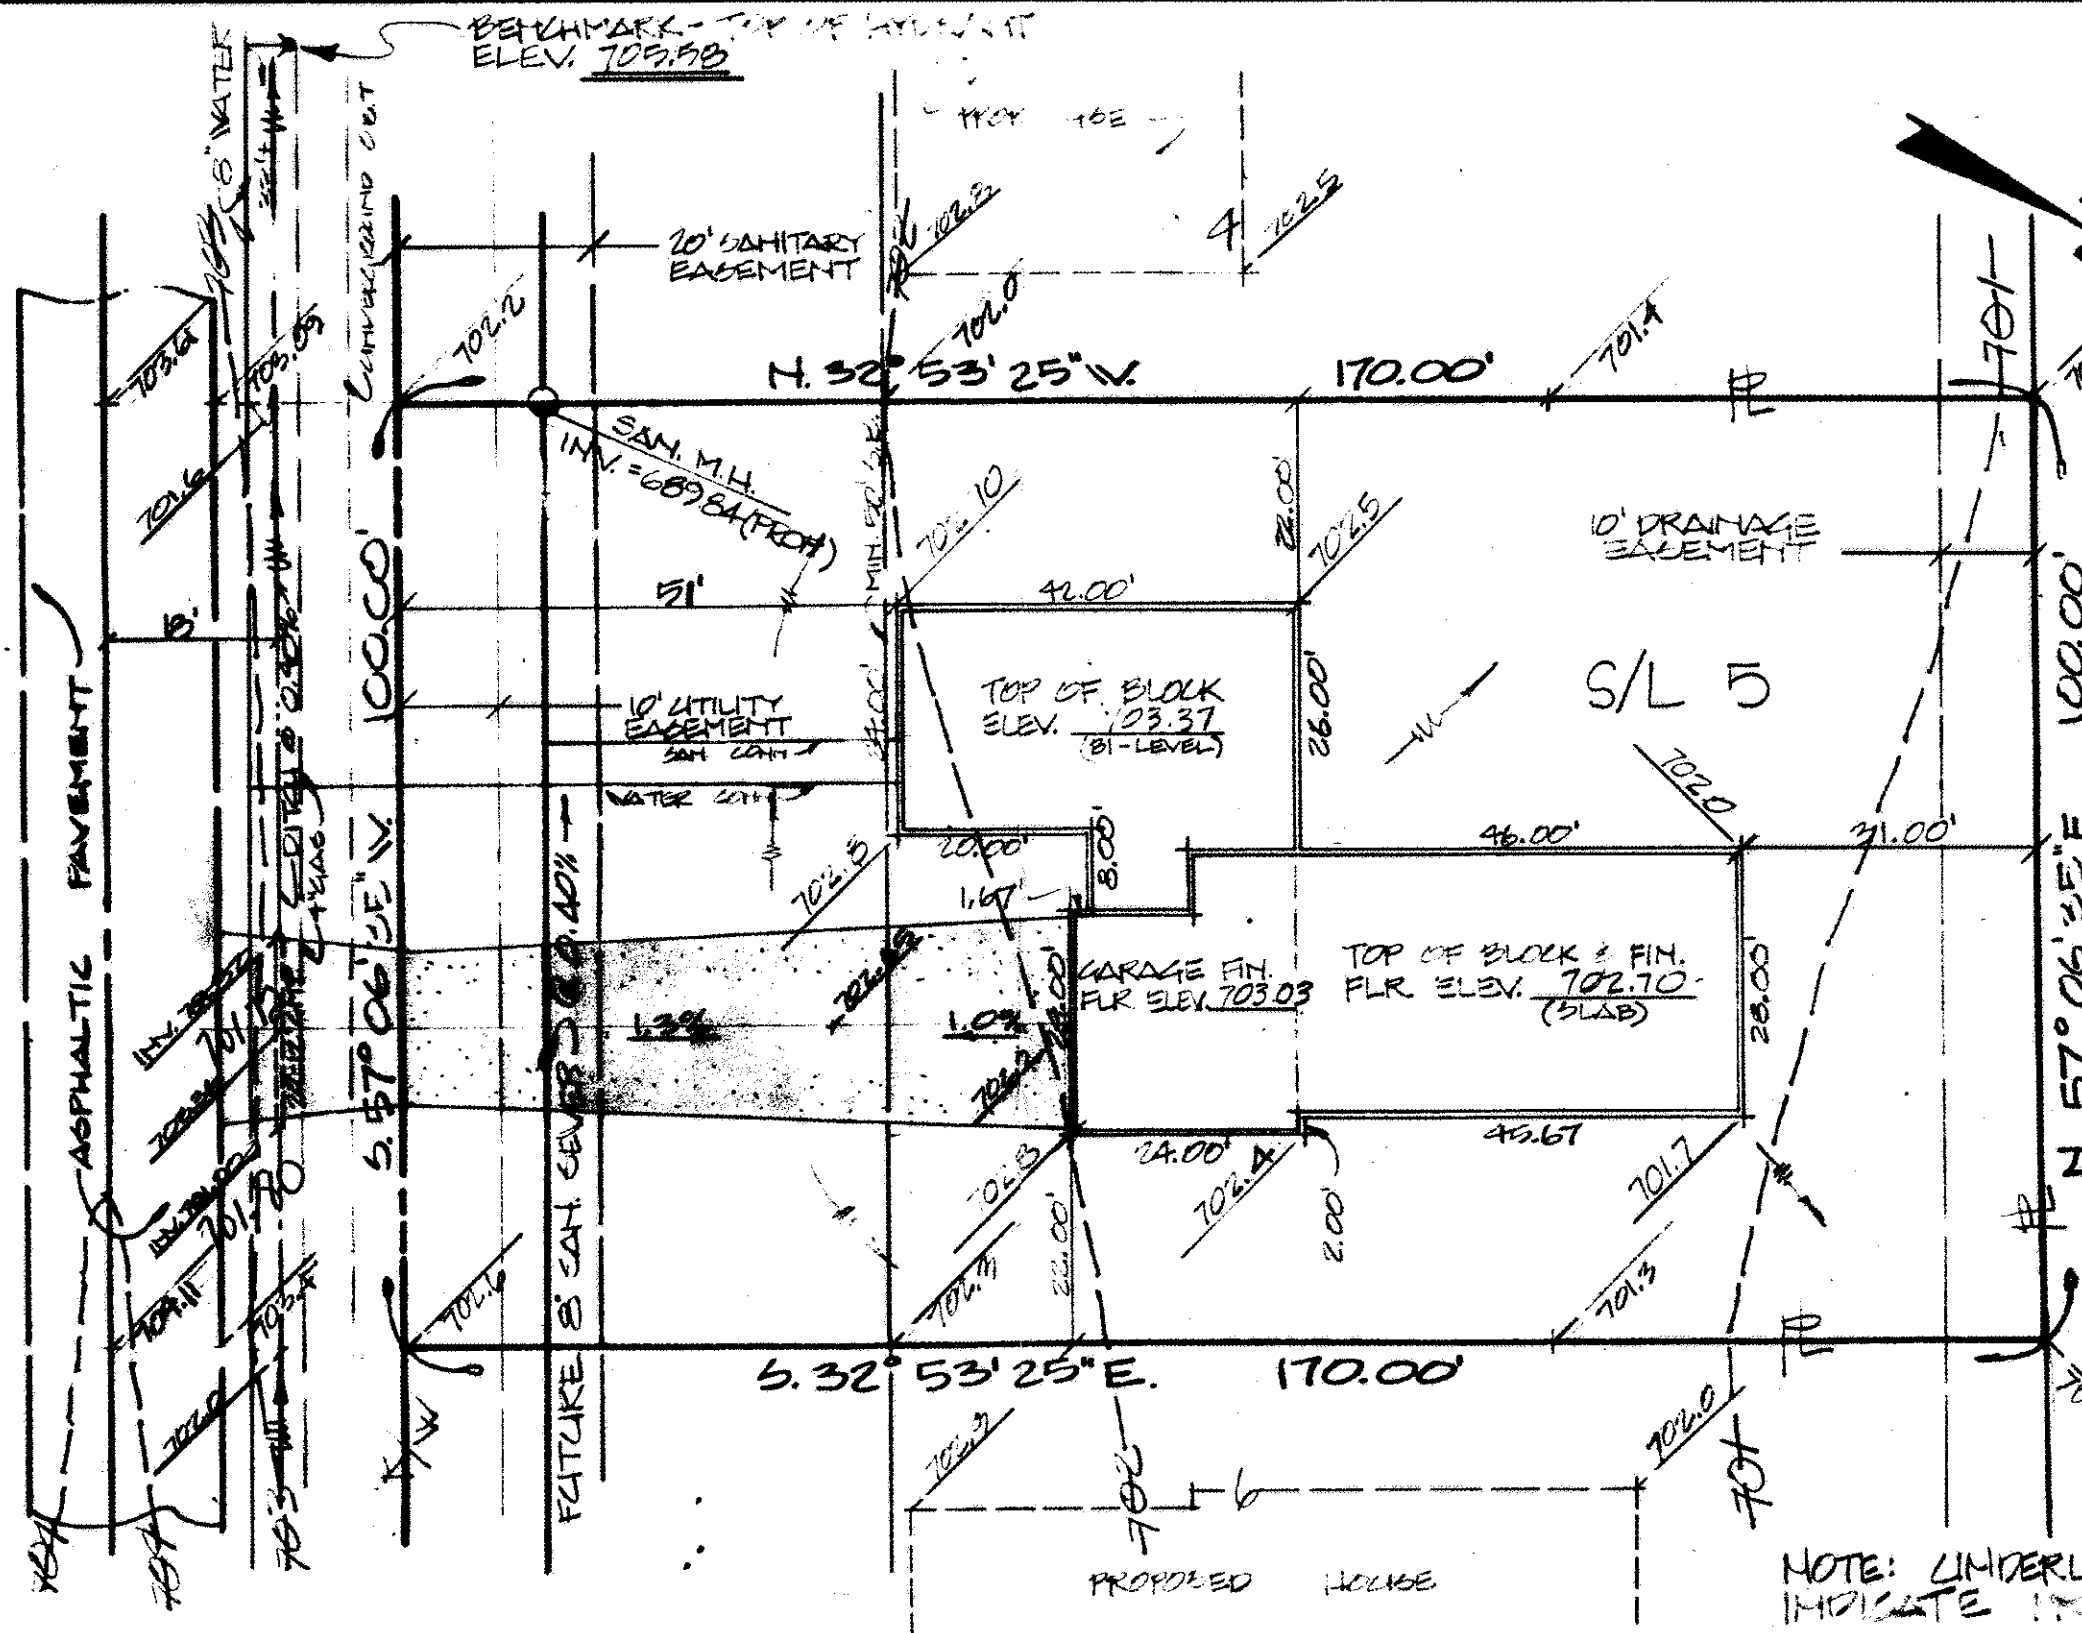

Grading Plan Approved
as shown and/or noted
THOMAS P. GILLES, P.E.
Lake County Engineer

NOTE: UNDERLINED ELEVATIONS
INDICATE PROPOSED GRADES

DESIGN CERTIFICATION

THIS PLAT WAS PREPARED BY ME,
AND IS CORRECT TO THE BEST OF
MY KNOWLEDGE AND BELIEF.

Timothy F. Hooten
REG. SURVEYOR NO. 6786

AS BUILT CERTIFICATION

I HEREBY CERTIFY THAT THE CIRCLED GRADES
ARE EXISTING FINISH GRADES CHECKED IN THE
FIELD ON _____ AND THAT
SURVEY IS CORRECT TO THE BEST OF MY
KNOWLEDGE AND BELIEF.

REG. SURVEYOR NO. _____



COLPETZER · WOODS
CONSULTANTS, INC.

9470 MENTOR AVENUE • MENTOR, OHIO 44066 • (216) 357-7569

DATE SEP 24, 08

SCALE 1"=40'

DRWN BY ✓

CHKD BY _____

JOB NO. 21/FB3

FB 151 PG 24

SITE PLAN FOR:

CASE/ENT HOMES

1251 MADISON AVENUE
FAIRBANKS, OHIO

BEING SUBLOT NO. 5 IN CDPAR PLAN
SUBD. NO. 1 IN FAIRBANKS TWP., OHIO.