


WELCH ROAD 60'

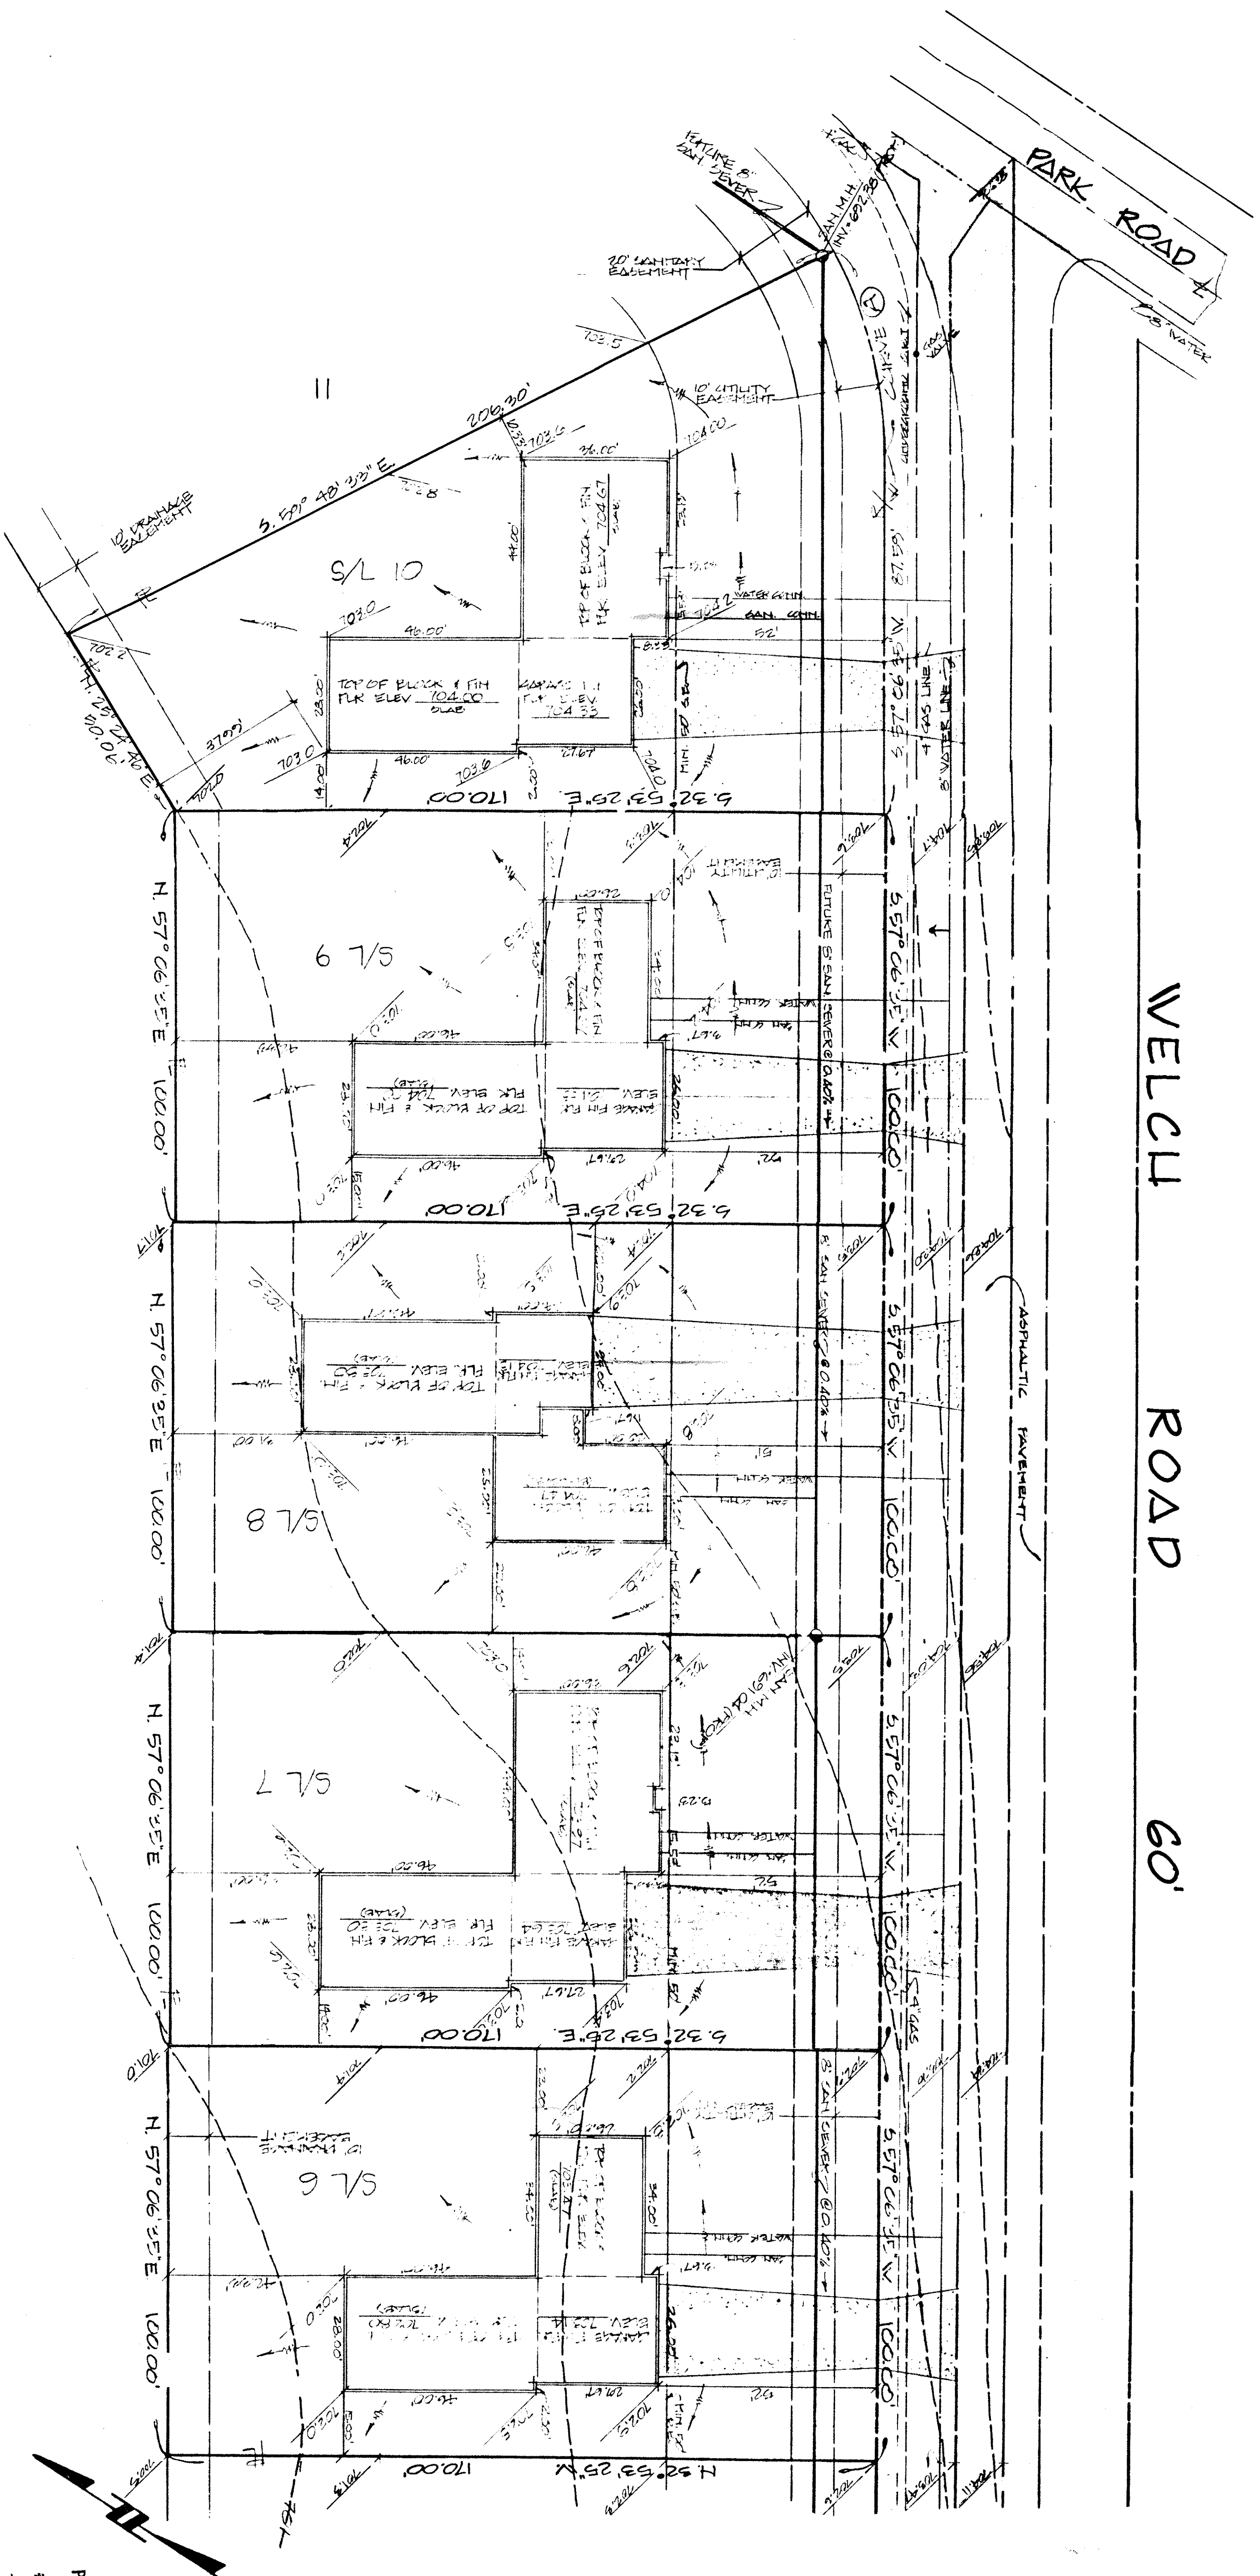

This Permit Expires
AUG 22 1984
PAINESVILLE TOWNSHIP
ZONING APPROVED
3861 M. Hall
Zoning Inspector
6/22/83

SITE & GRADING PLAN
FOR
CEDAR GLEN SUBDIVISION No. 1
SUBLOTS 6-10
PAINESVILLE TWP., LAKE COUNTY, OHIO
JUNE, 1983
SCALE: 1"=20'



COLPETZER & WOODS
CONSULTANTS, INC.

PLAN PREPARED BY:
MENTOR, OHIO 44060