


WELCH ROAD 60'

MADISON AVENUE 60'

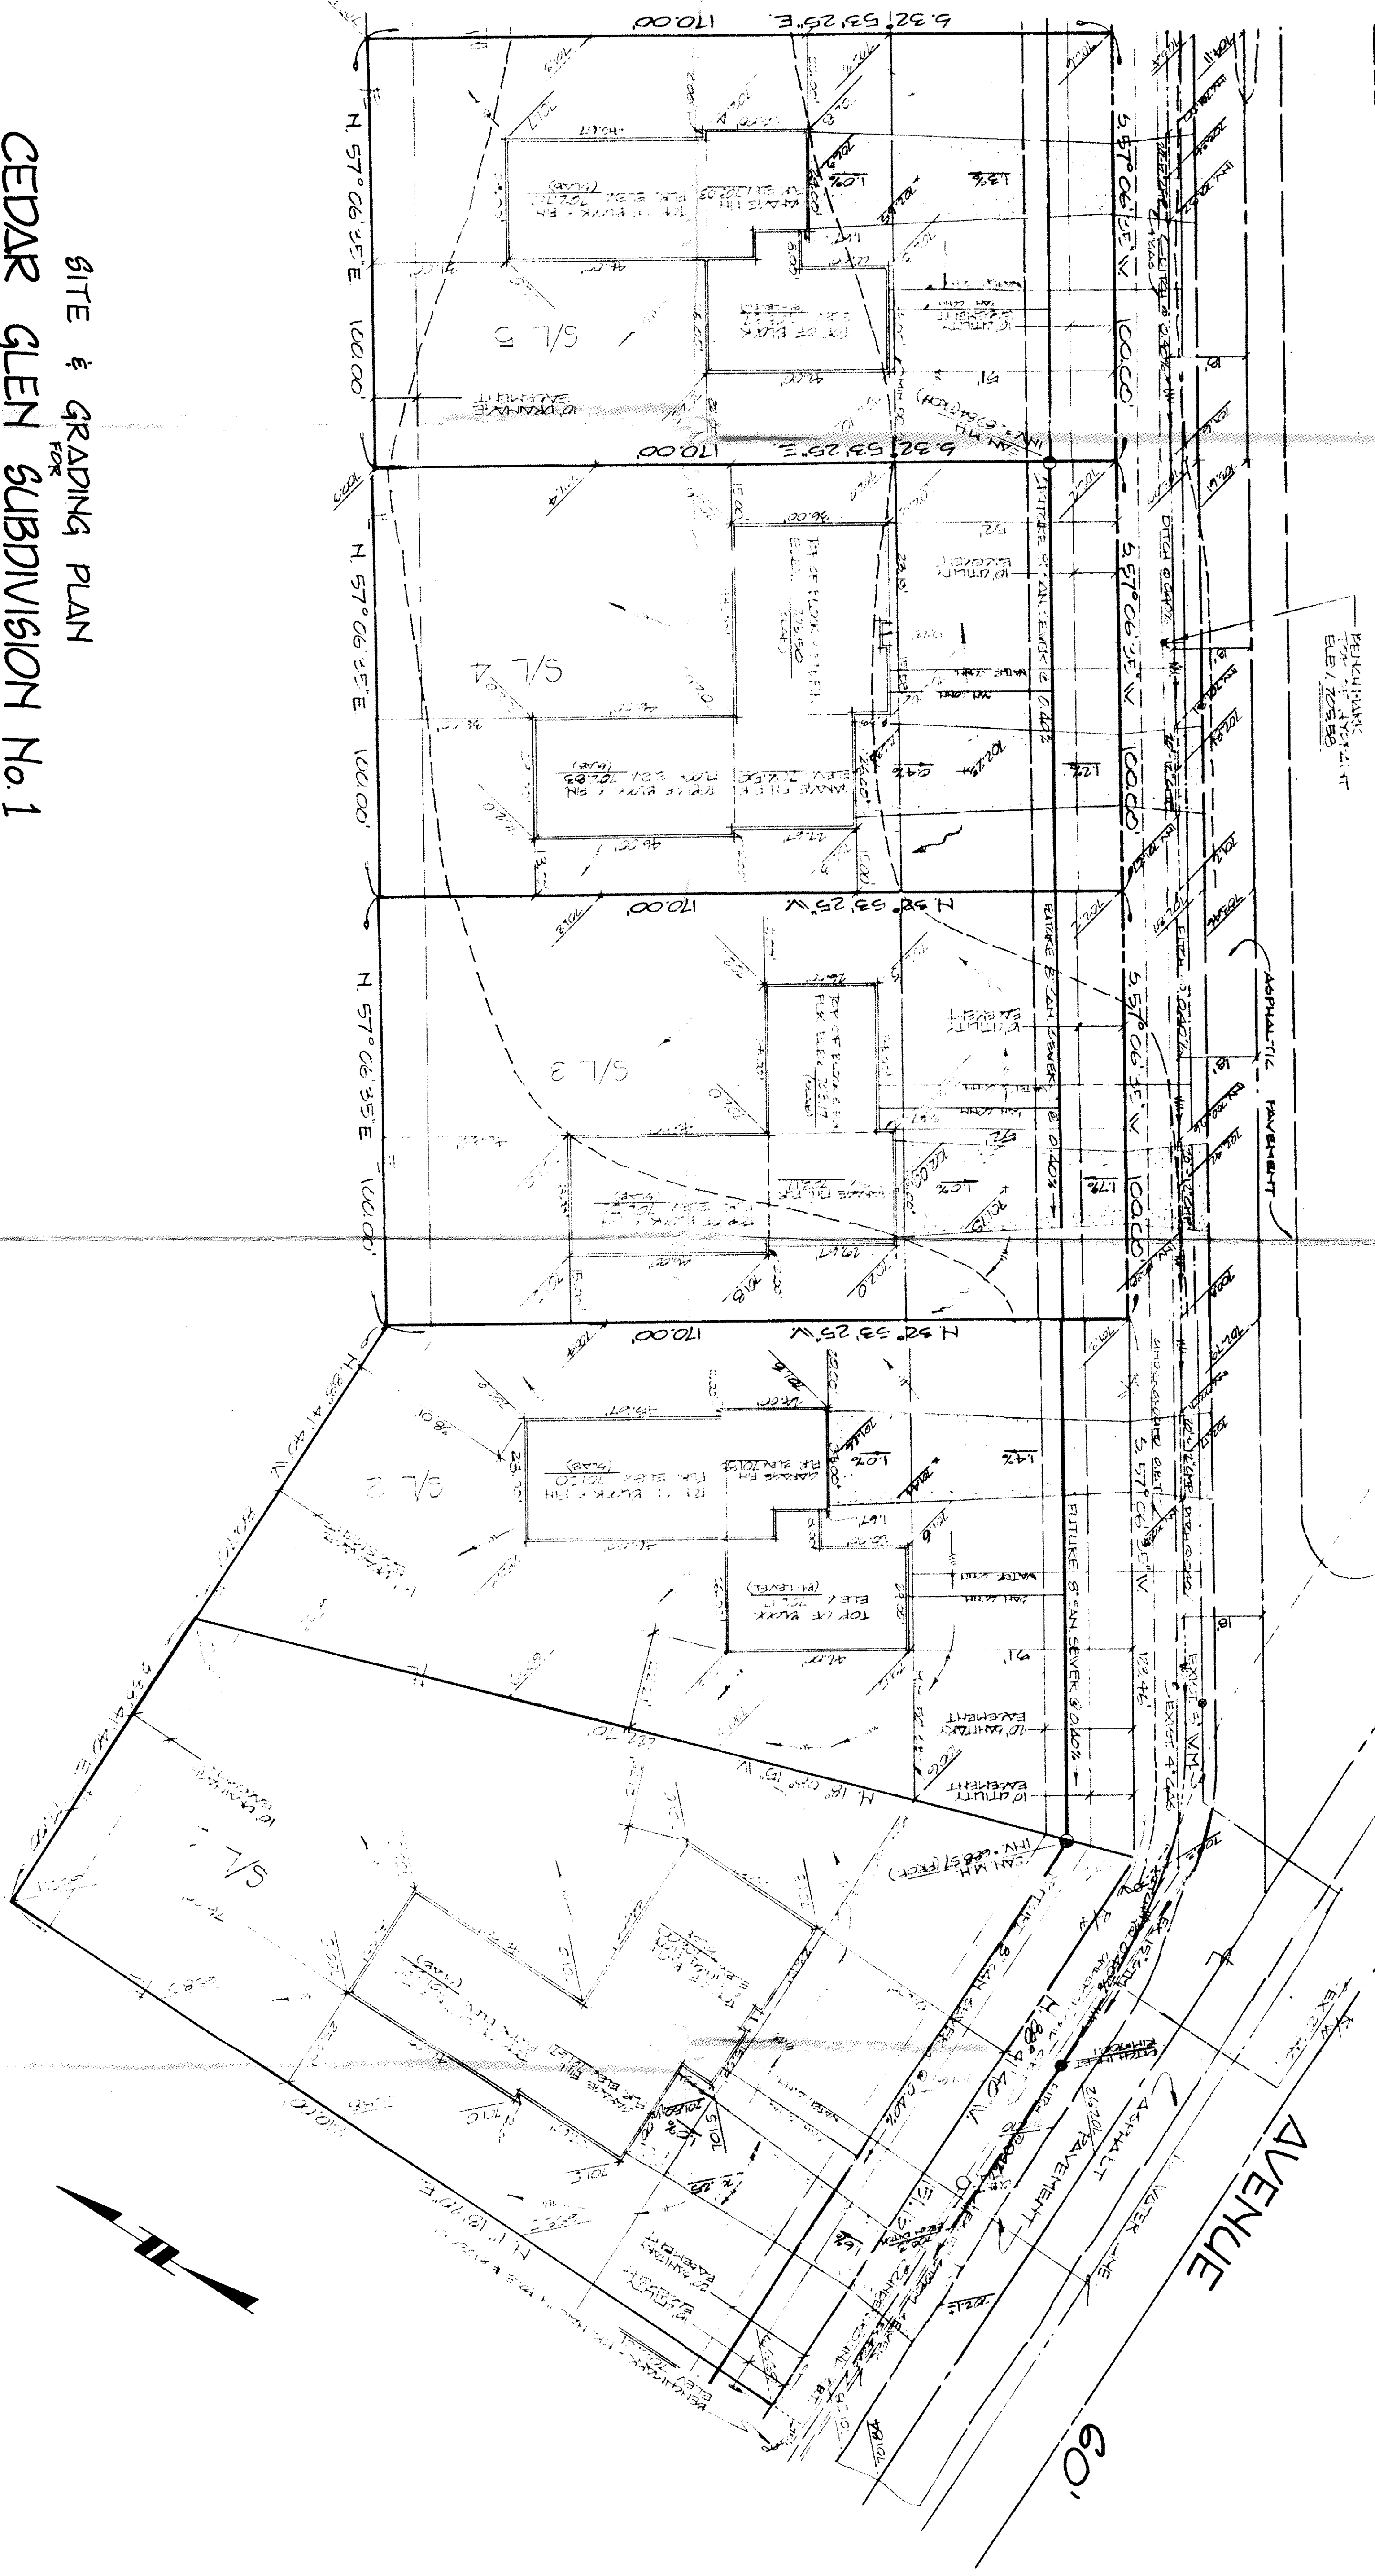

SITE & GRADING PLAN
FOR
CEDAR GLEN SUBDIVISION No. 1
SUBLOTS 1-5
PAINEVILLE TWP., LAKE COUNTY, OHIO
JUNE, 1983
SCALE: 1"=20'

PLAN PREPARED BY:
COLPETZER · WOODS
CONSULTANTS, INC.
MENTOR, OHIO 44060

Approved
by *[Signature]*
Linda County Engineer
Date *25 May 83*
Approval for
S/L 5 only

This Permit Expires
AUG 22 1984
PAINEVILLE TOWNSHIP
ZONING APPROVED
5813
12 M. Hawk
Zoning Inspector 8/22/83