
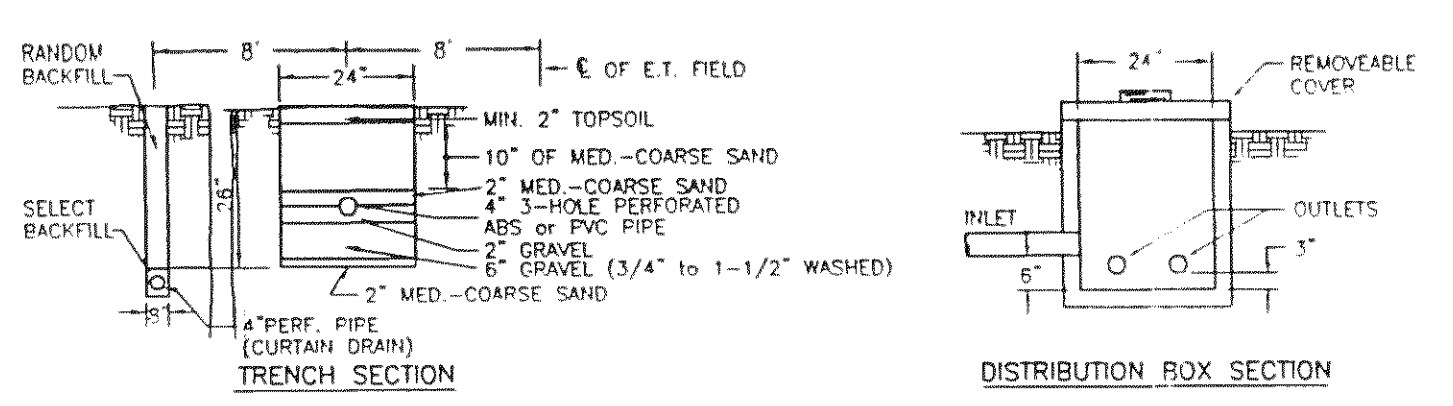


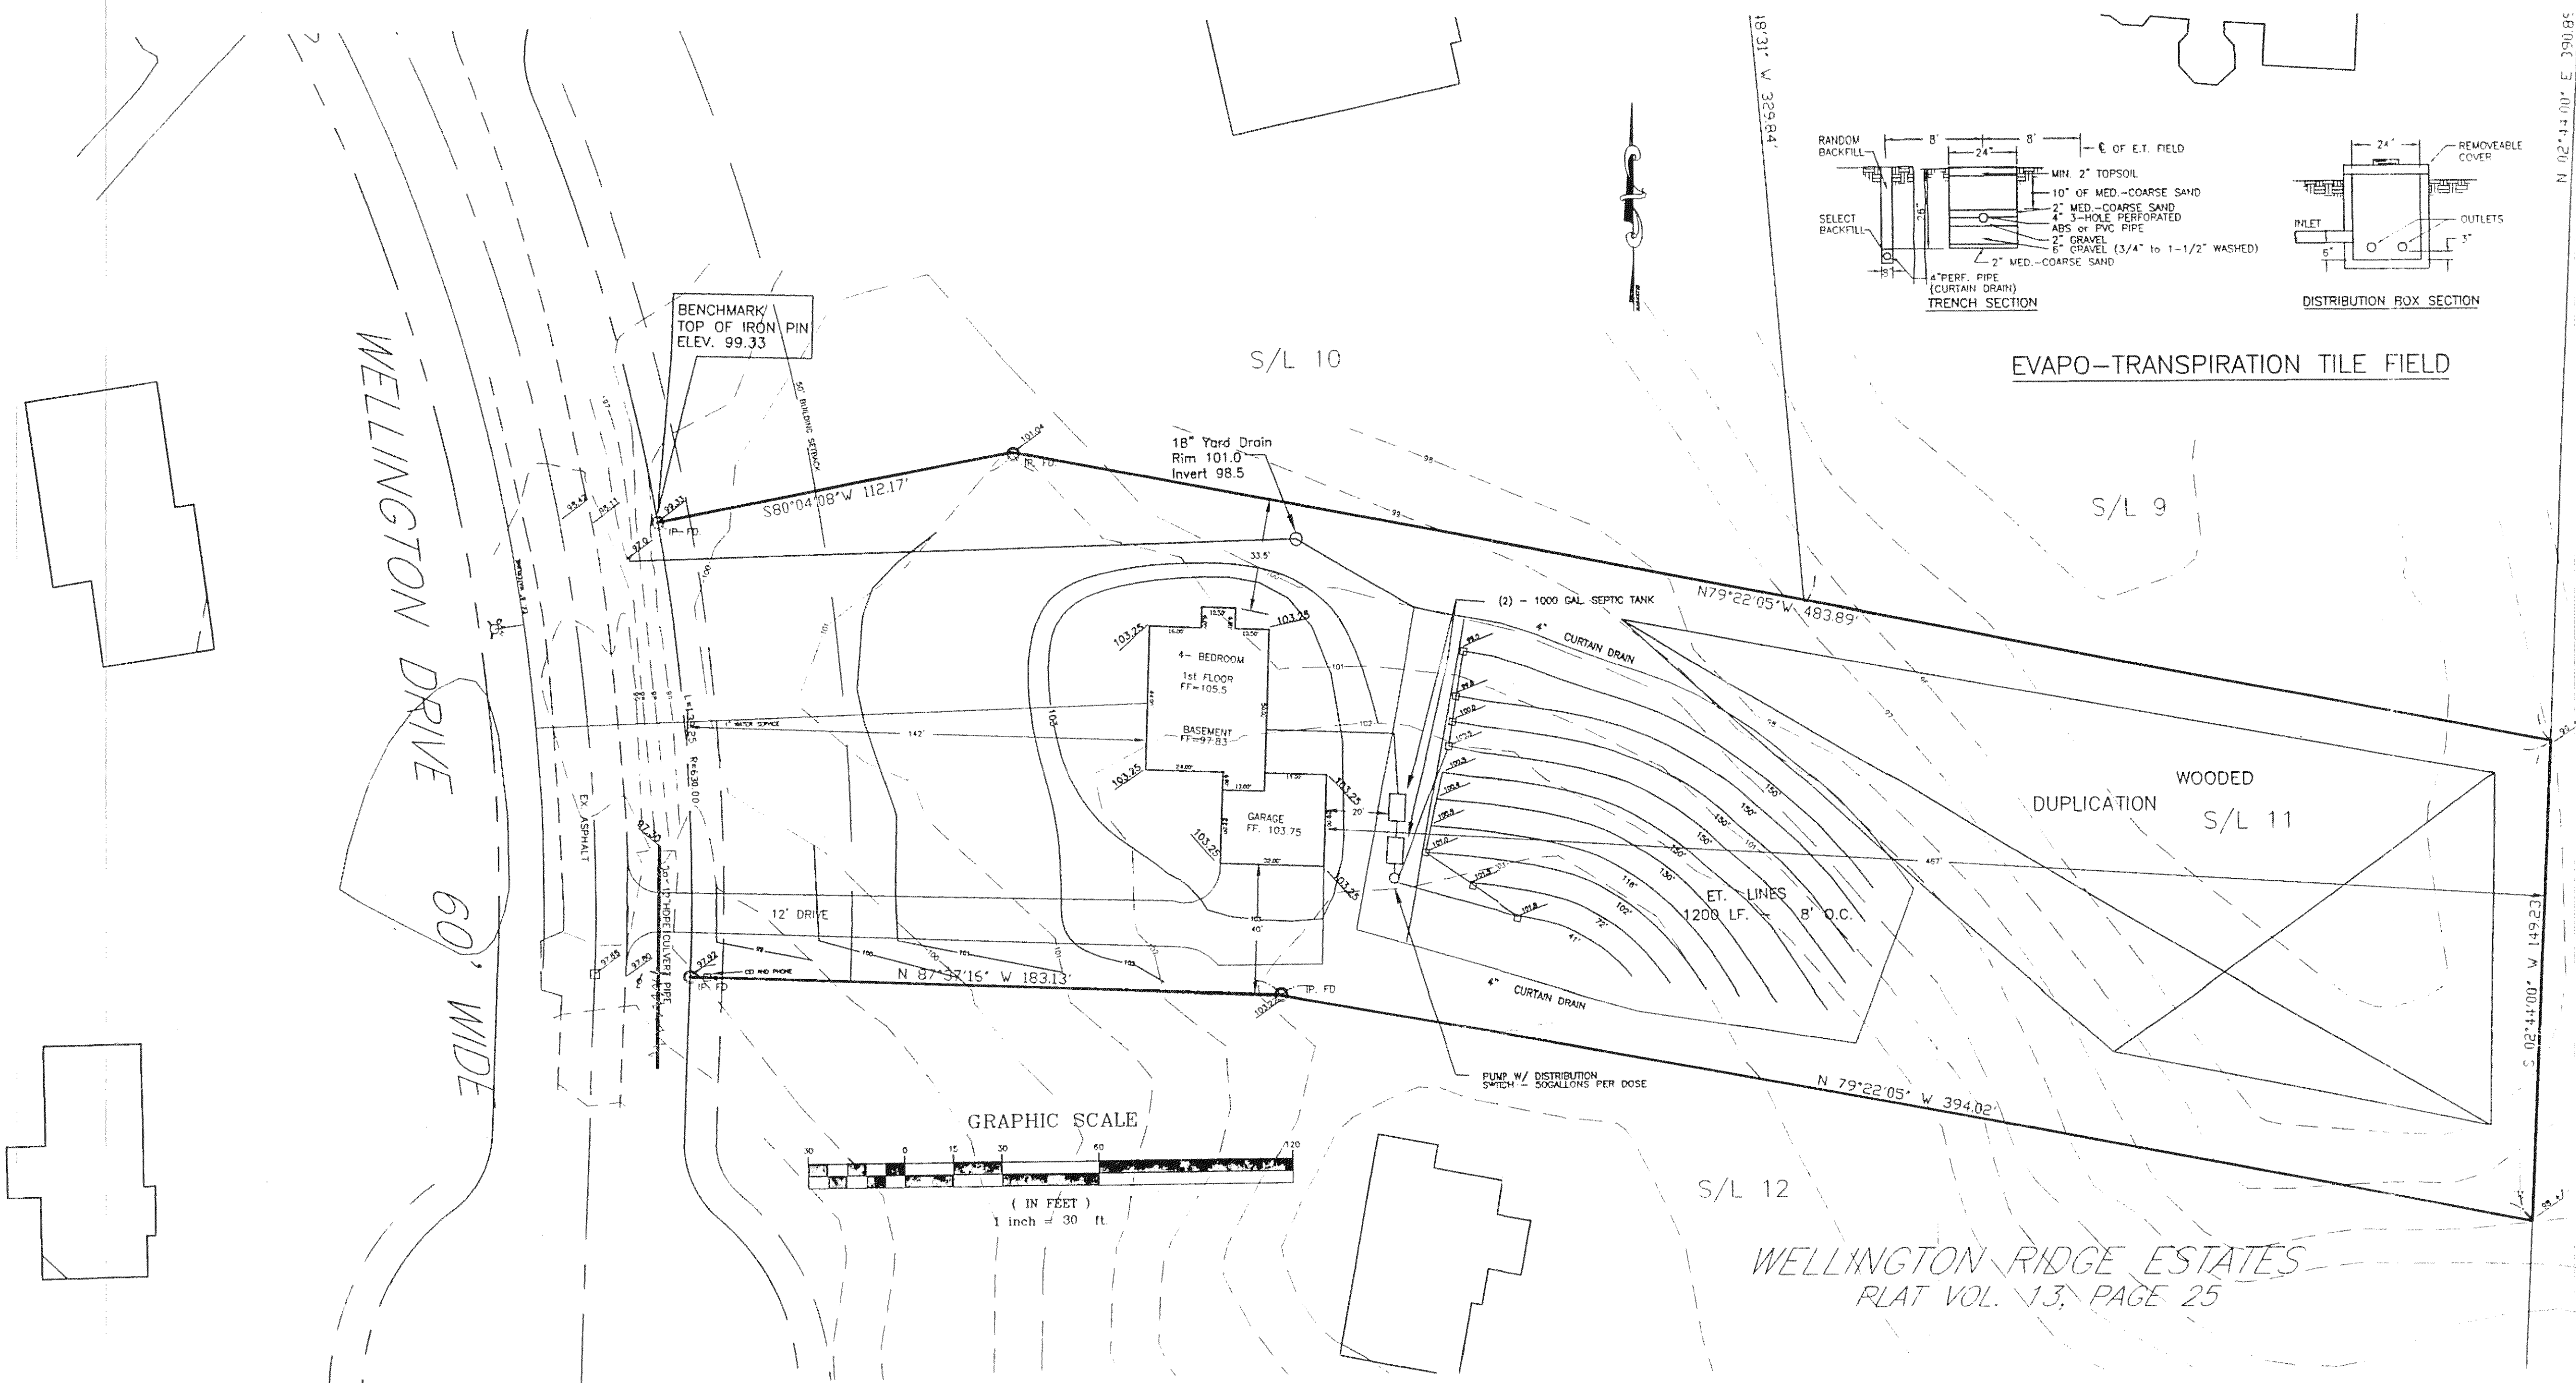



EVAPOTRANSPIRATION TILE FIELD

- NOTES:
1. CONTRACTOR SHALL VERIFY LOCATION AND DEPTH OF ALL UTILITIES PRIOR TO CONSTRUCTION.
 2. LAKE COUNTY HEALTH DISTRICT RULES AND STANDARDS ARE TO BE USED.
 3. LAKE COUNTY EROSION AND SEDIMENT CONTROL RULES AND STANDARDS ARE TO BE USED.
 4. ALL DISTURBED AREAS ARE TO BE SEEDED AS SOON AS POSSIBLE TO PREVENT SOIL LOSS.
 5. PUMP STATION SHALL BE NSF 40, CLASS 1, FAULTSAFE WIRED W/ A POSITIVE DISCHARGE PUMP STATION.

REVIEWED AND ACCEPTED
LAKE COUNTY GENERAL
HEALTH DISTRICT

Date: 7-26-02
Herald B. Norris

SEWAGE DISPOSAL PERMIT MUST BE
OBTAINED BY A LAKE COUNTY LICENSED
INSTALLER BEFORE INSTALLATION IS
STARTED.

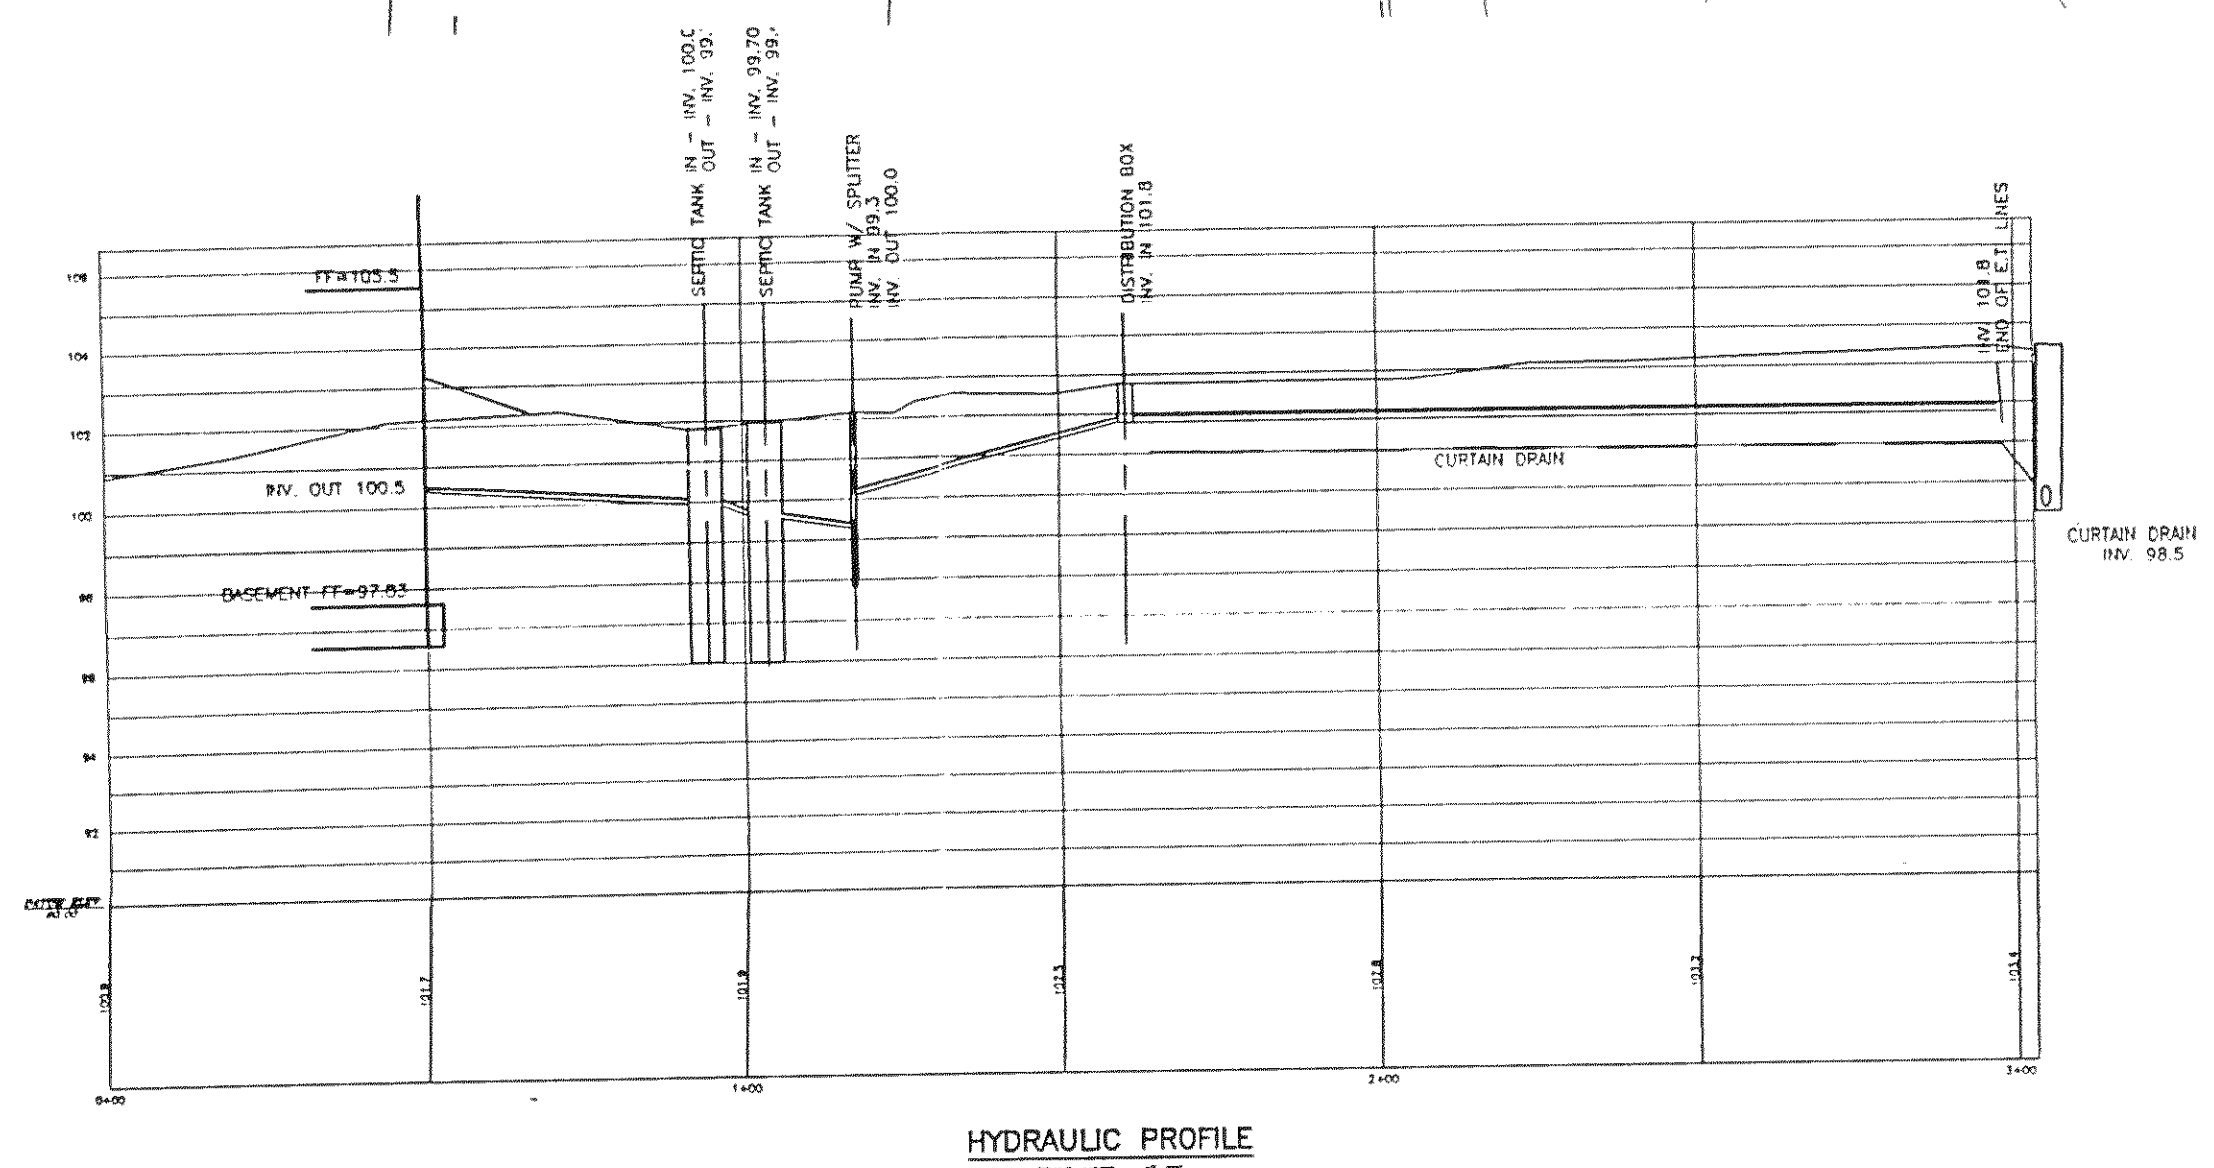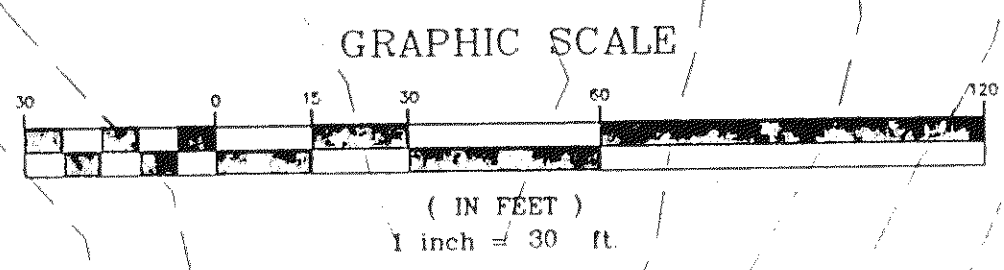


WELLINGTON RIDGE ESTATES
PLAT VOL. 13, PAGE 25

Grading Plan Approved
as shown and/or noted
JAMES R. GILLS, P.E.
Lake County Engineer

By: JH Date: 7-30-02

- NOTES:
1. The Contractor Shall Verify the Following Before Starting:
Finish Floor Elevations and House Size
Location and elevation of existing utility connections
 2. Contractor Shall Contact OUPS at least 2 Working Days prior to construction. 1-800-362-2764

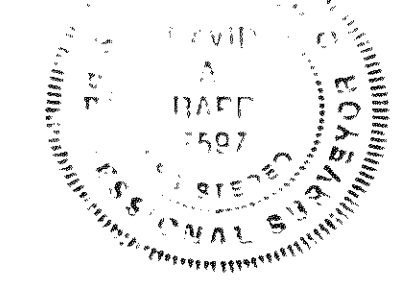

I, the undersigned hereby certify that
this topography, indicated by 1' contours
and elevations shown hereon represents an
actual field survey made by me in JULY, 2002
and that the elevations were taken at appropriate
intervals and that as of that date they existed
as indicated hereon.

David A. Rapp Reg. No. 12407

COR Consultants, Inc.
23 S. Forest Street
Geneva, Ohio 44041
440-466-8085

DATE: JULY 2002
DRAWN BY: DAR
CHECKED BY: RMO
APPROVED BY: DAR
P.S. No. 7587

SUBLOT 11
WELLINGTON DRIVE
PERRY, OHIO

SITE PLAN