

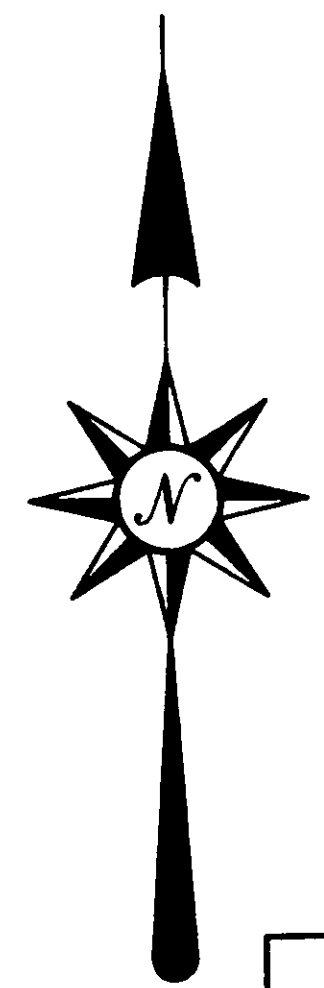


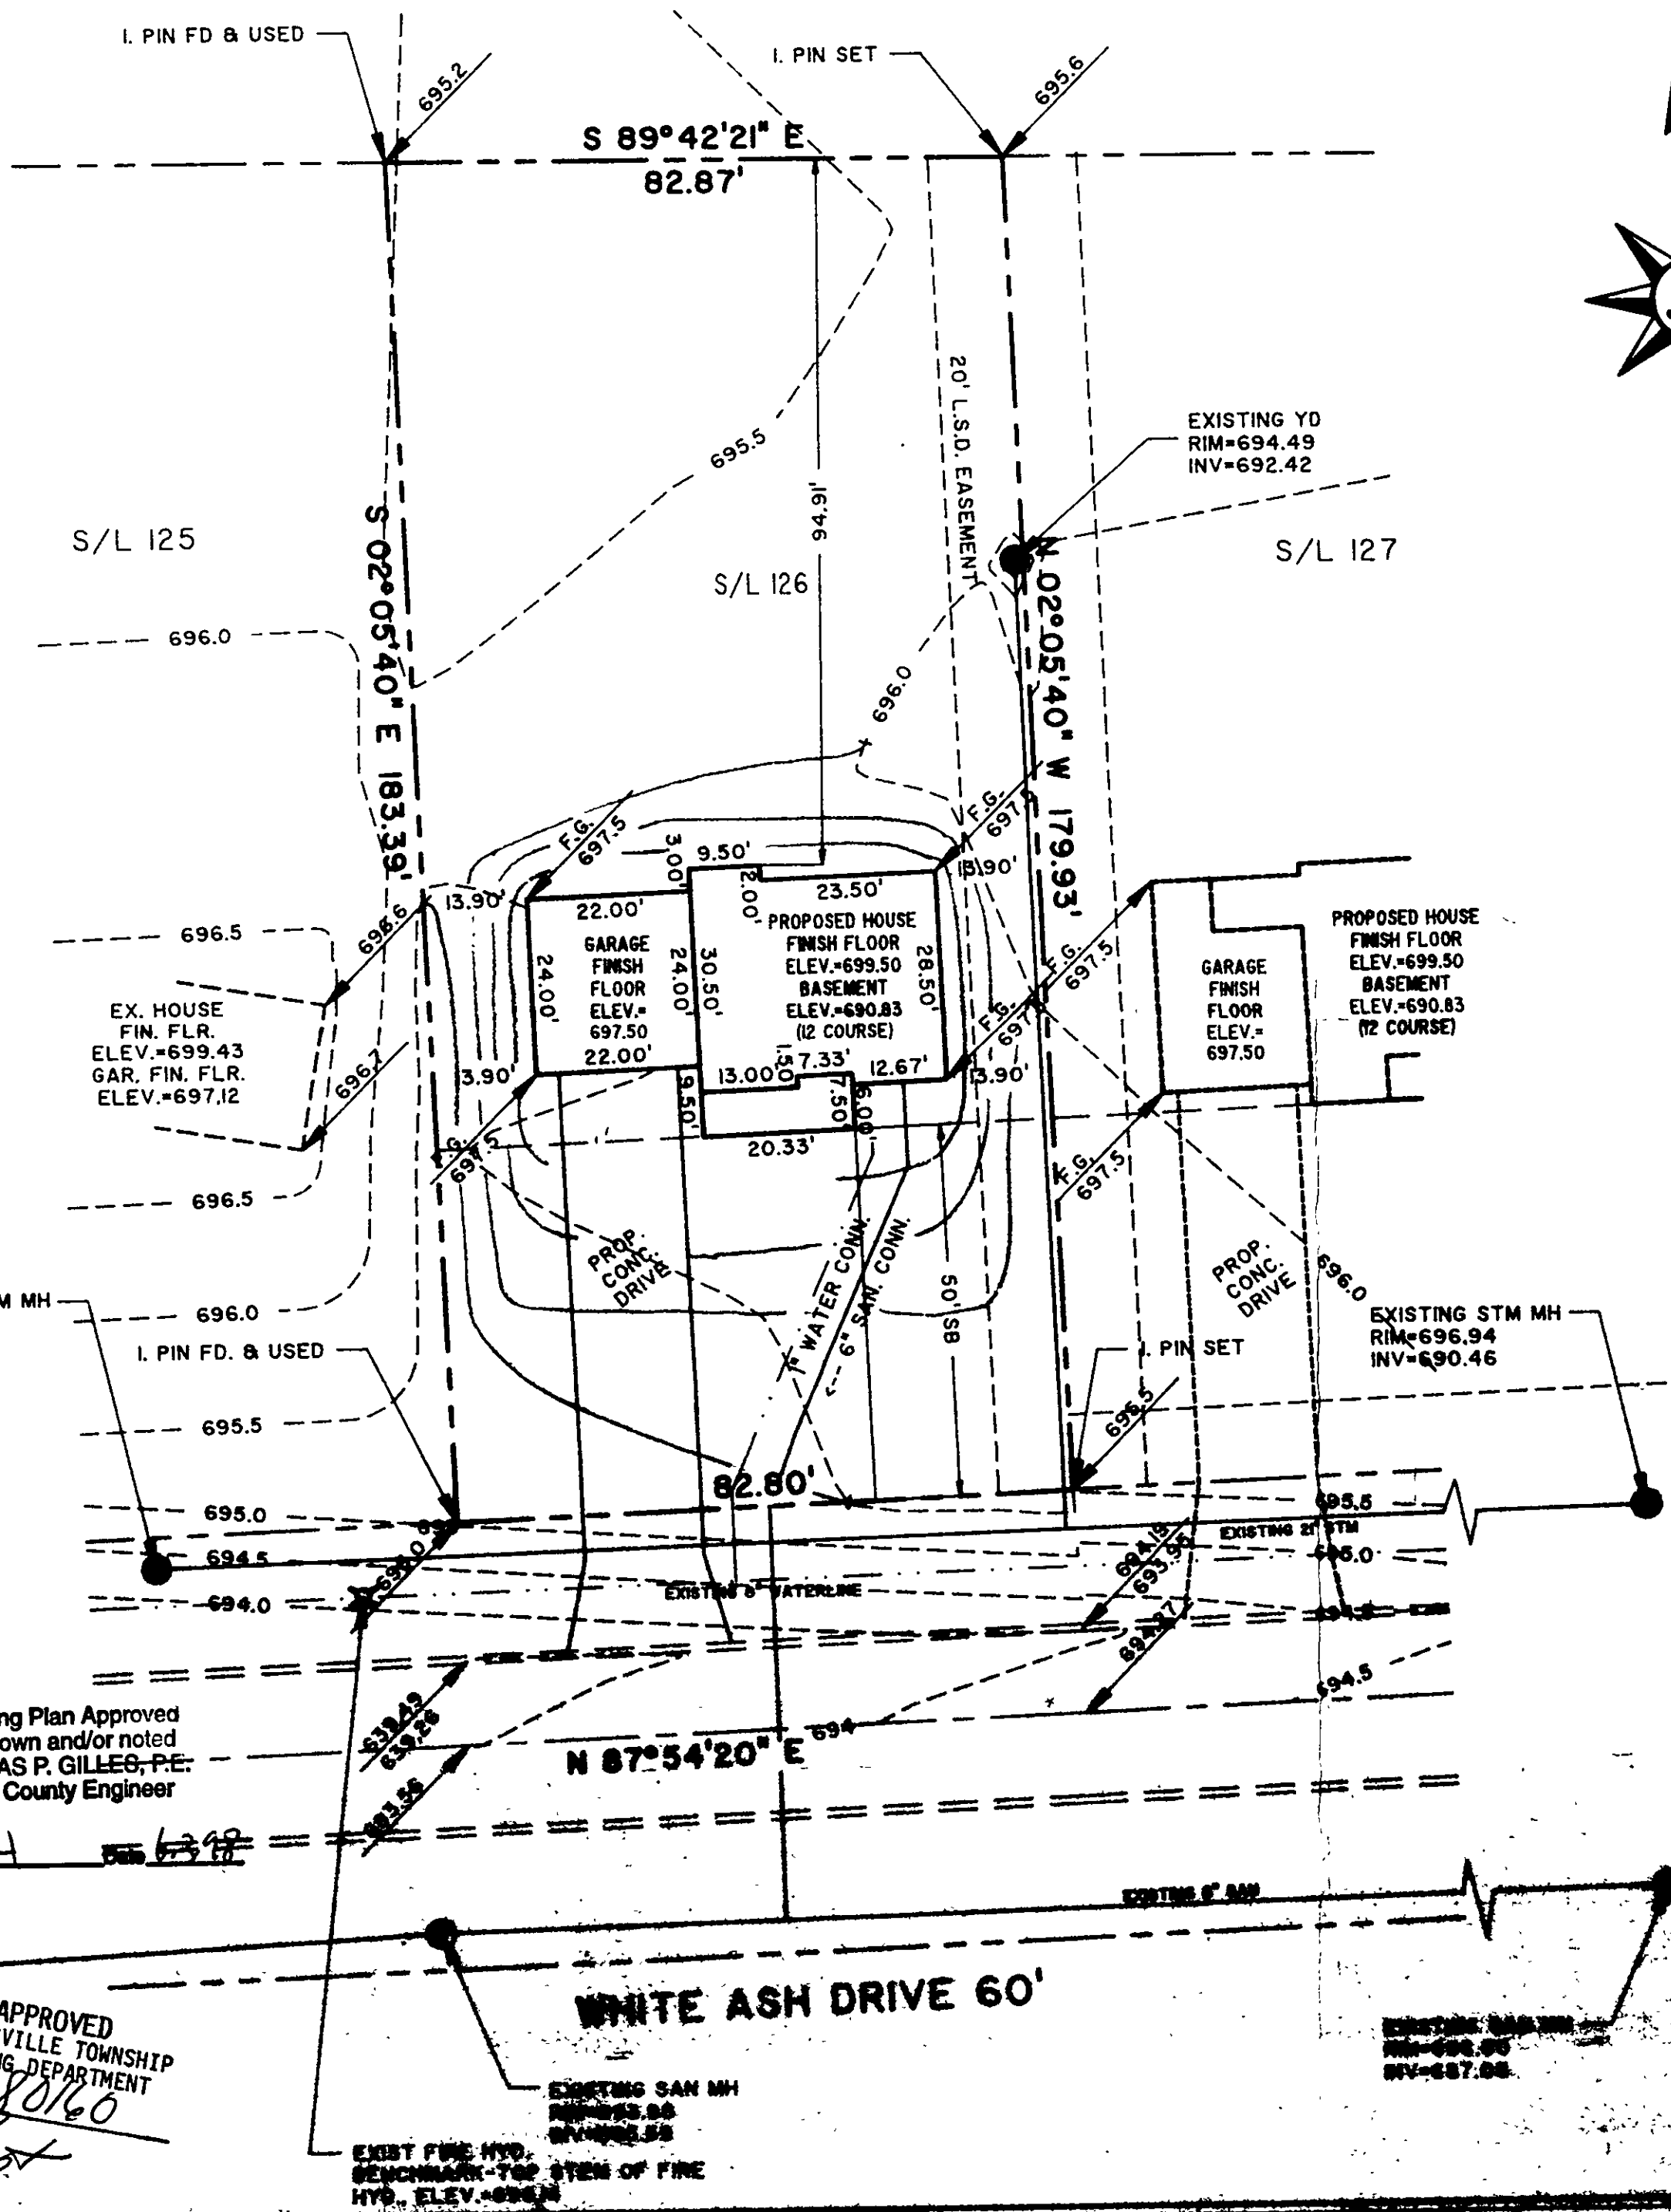

GRAPHIC SCALE

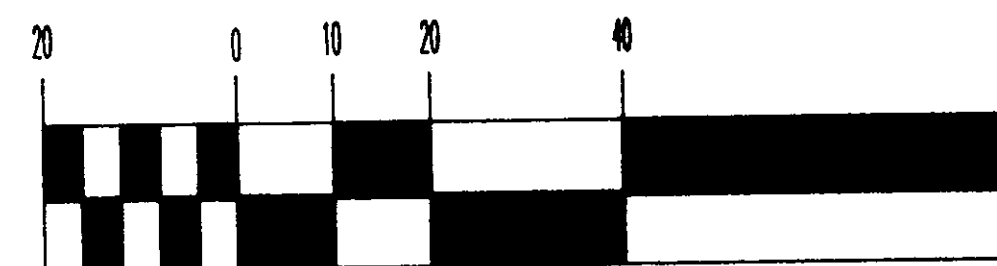

(IN FEET)

1 inch = 20 ft.

GENERAL NOTES:

1. DRIVEWAY APRON TO BE 6" THICK
2. BENCHMARK - TOP STEM OF FIRE HYDRANT LOCATED IN FRONT OF SUBLOT No. 126, ELEV. = 696.14

LEGEND

- EXISTING CONTOUR
- - - PROPOSED CONTOUR
- 100.00
100.00 EXISTING ELEVATION
- 100.00
100.00 PROPOSED ELEVATION

CERTIFICATION

"I THE UNDERSIGNED HEREBY CERTIFY THAT THIS TOPOGRAPHY INDICATED BY 'I' CONTOURS AND ELEVATIONS SHOWN HEREON REPRESENTS AN ACTUAL SURVEY MADE BY ME ON THE 9th DAY OF JUNE, 1997 AND THE ELEVATIONS WERE TAKEN AT APPROPRIATE INTERVALS AND AS OF THAT DAY THEY EXISTED AS INDICATED HEREON.

"I HEREBY CERTIFY THAT THIS PLAN WAS PREPARED BY ME AND IS CORRECT TO THE BEST OF MY KNOWLEDGE"

David W. Novak
DAVID W. NOVAK, P.S. No. 7507

PREPARED BY:

Himebaugh and Novak

Surveyors and Site Consultants
38342 Western Parkway, Unit 18
Willoughby, Ohio 44094
(440) 946-1751, (440) 946-0000 FAX

SITE PLAN: SUBLOT No. 126 WHITE ASH DRIVE, BEAVER CREEK TWP., CEDAR GLEN EMBROIDERY, OHIO 44024
PREPARED FOR: LITTLE MOUNTAIN HOMES, INC.
SCALE: 1" = 20'
DATE: MAY 20, 1998
DRAWN BY: DAVID W. NOVAK

97052-126

Grading Plan Approved
as shown and/or noted
THOMAS P. GILLES, P.E.
Lake County Engineer

APPROVED
PAINESVILLE TOWNSHIP
ZONING DEPARTMENT
19980160
D. Novak

WHITE ASH DRIVE 60'

EXISTING SAN MH
RIM=695.98
INV=695.58
EXIST FIRE HYD.
BENCHMARK-TOP STEM OF FIRE
HYD. ELEV.=696.14

EXISTING SAN MH
RIM=696.94
INV=696.46

EXISTING STM MH
RIM=693.71
INV=688.21

EXISTING STM MH
RIM=696.94
INV=690.46

EX. HOUSE
FIN. FLR.
ELEV.=699.43
GAR. FIN. FLR.
ELEV.=697.12

EXISTING YD
RIM=694.49
INV=692.42