


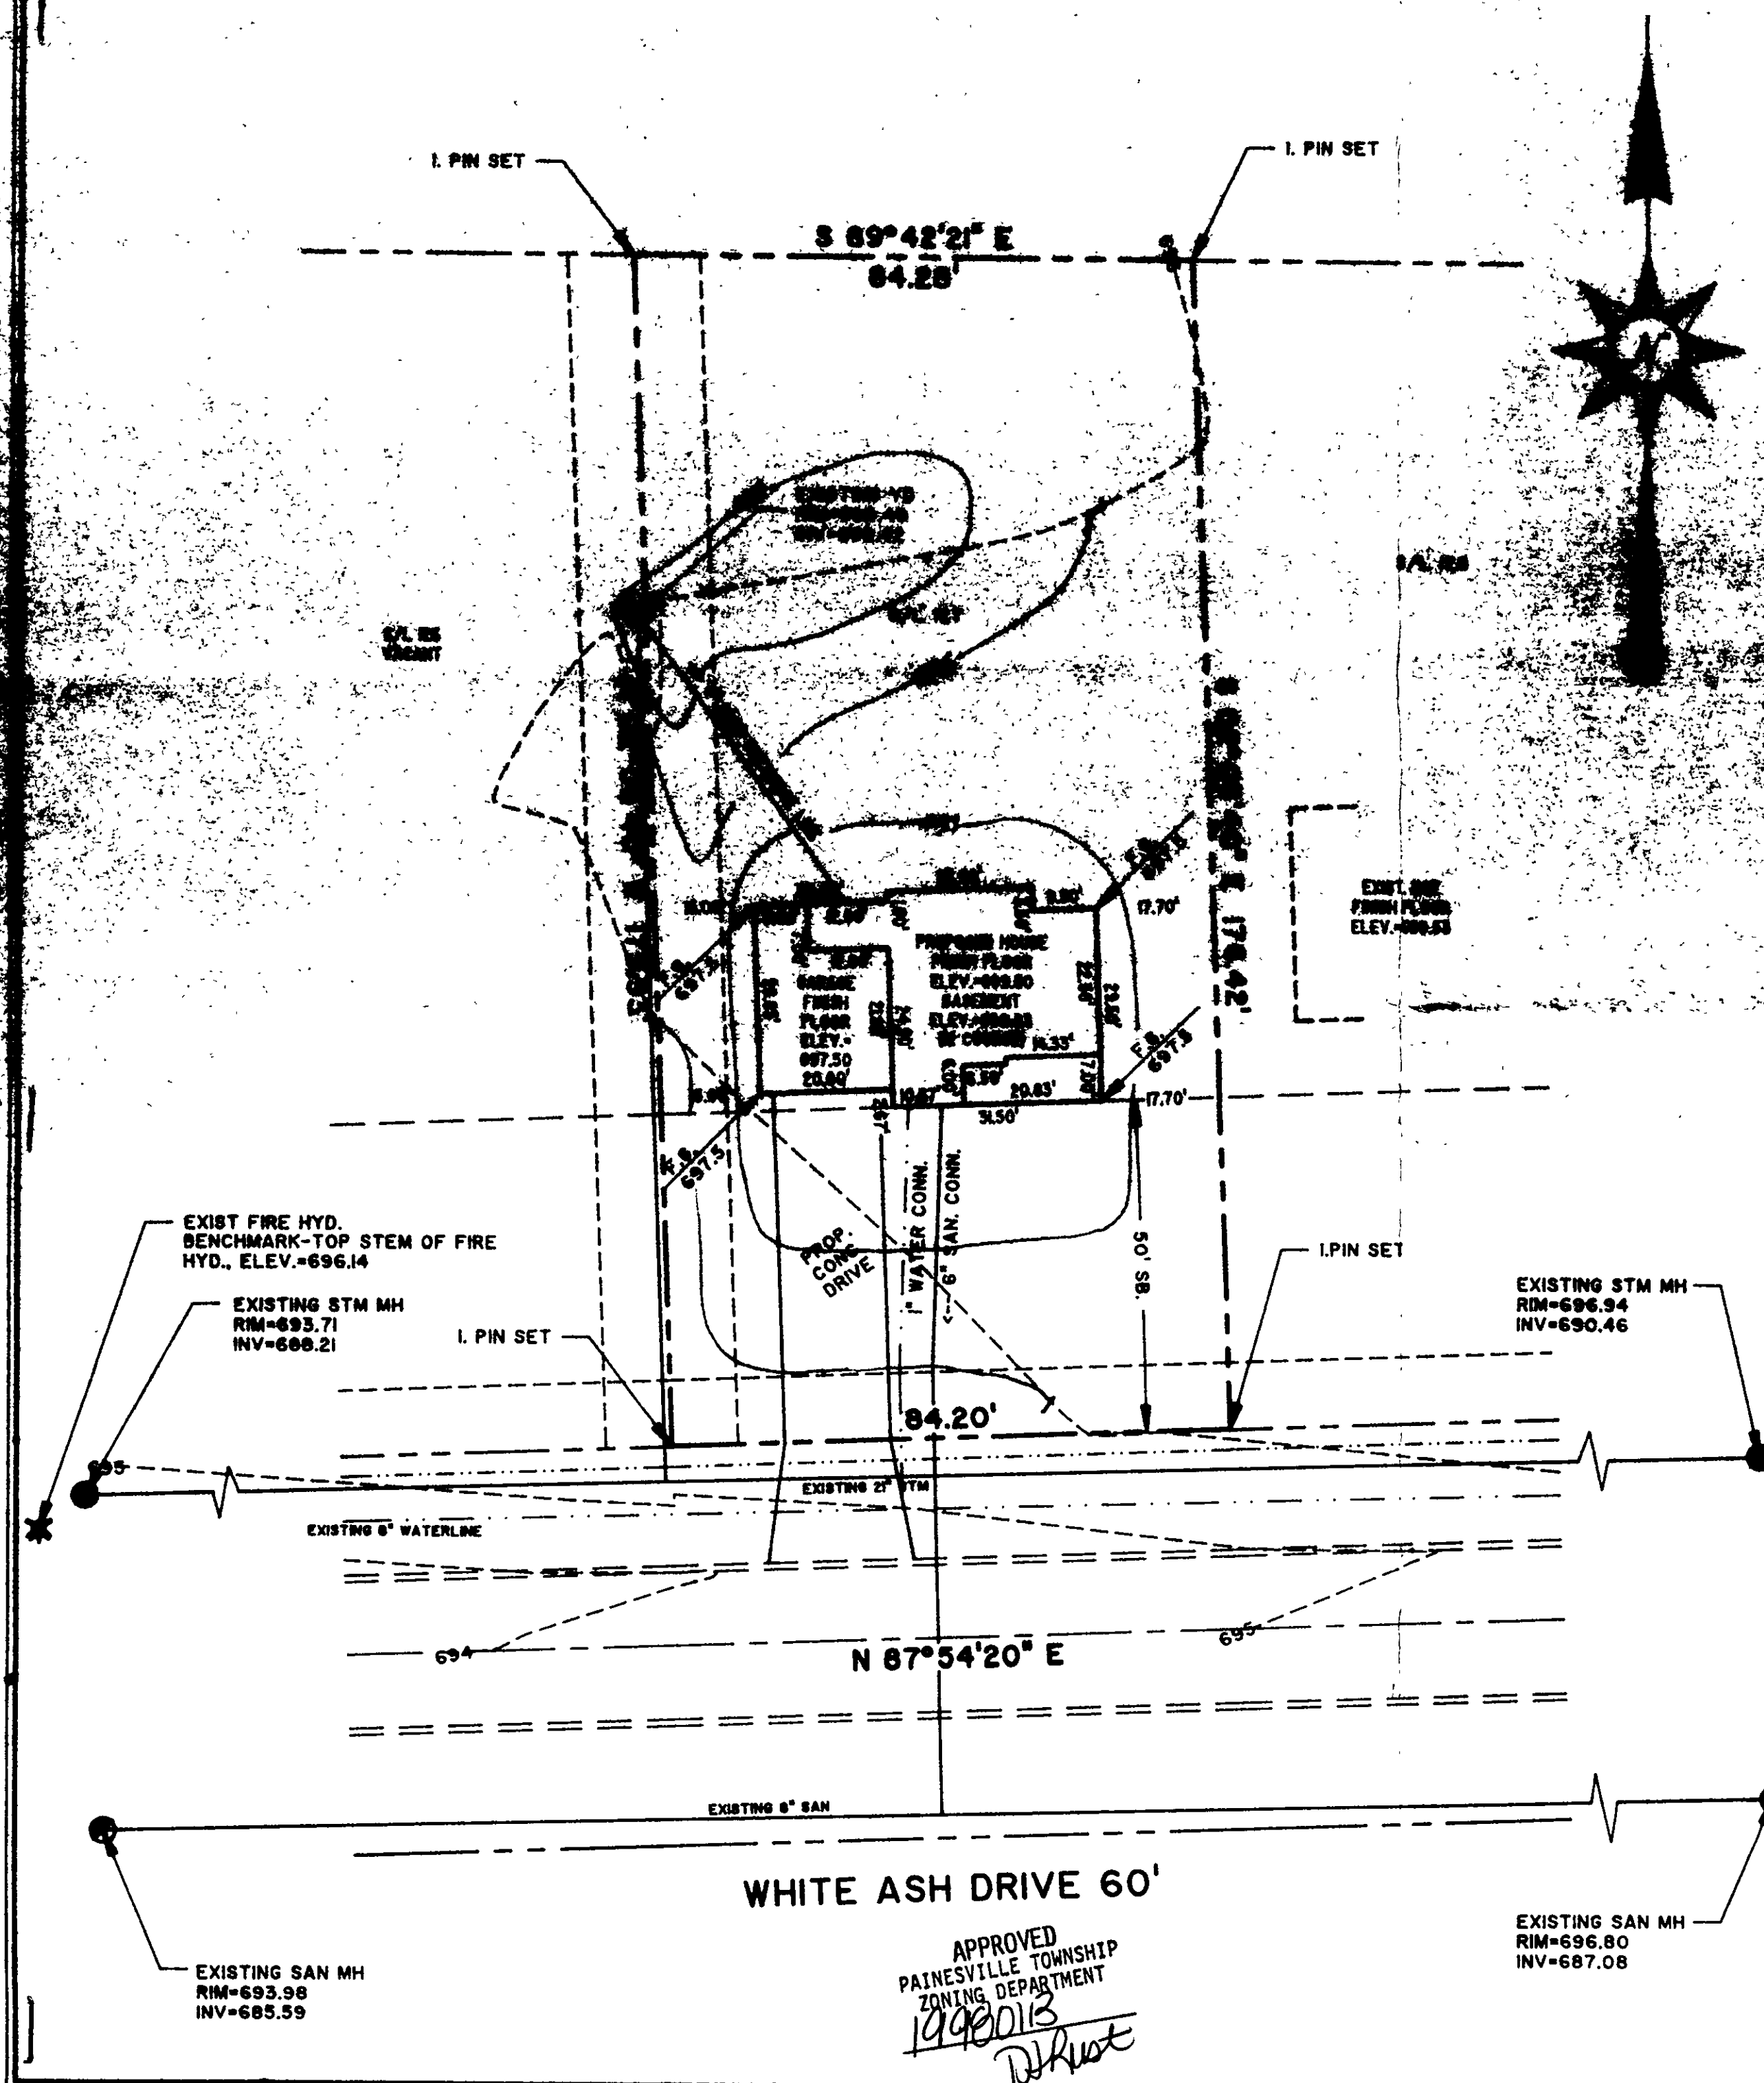

CONCLUSIONS

1. DRIVEWAY APRON TO BE 8" THICK
2. BENCHMARK - TOP OF PIPE HYDRANT LOCATED
IN FRONT OF SUBLOT NO. 125. ELEV. = 508.44

CERTIFICATION

DAVID W. NOVAK, P.S. No. 7507

PREPARED BY:

SITE PLAN: SUBLOT No. 127 WHITE ASH DRIVE, 60' PAINESVILLE TWP.
CEDAR GLEN SUBDIVISION, PAHSE 7, VOL. 29, PG. 26
PREPARED FOR: LITTLE MOUNTAIN HOMES, INC.
SCALE: 1" = 20'
DATE: APRIL 28, 1998
DRAWN BY: DAVID W. NOVAK

97052-127