
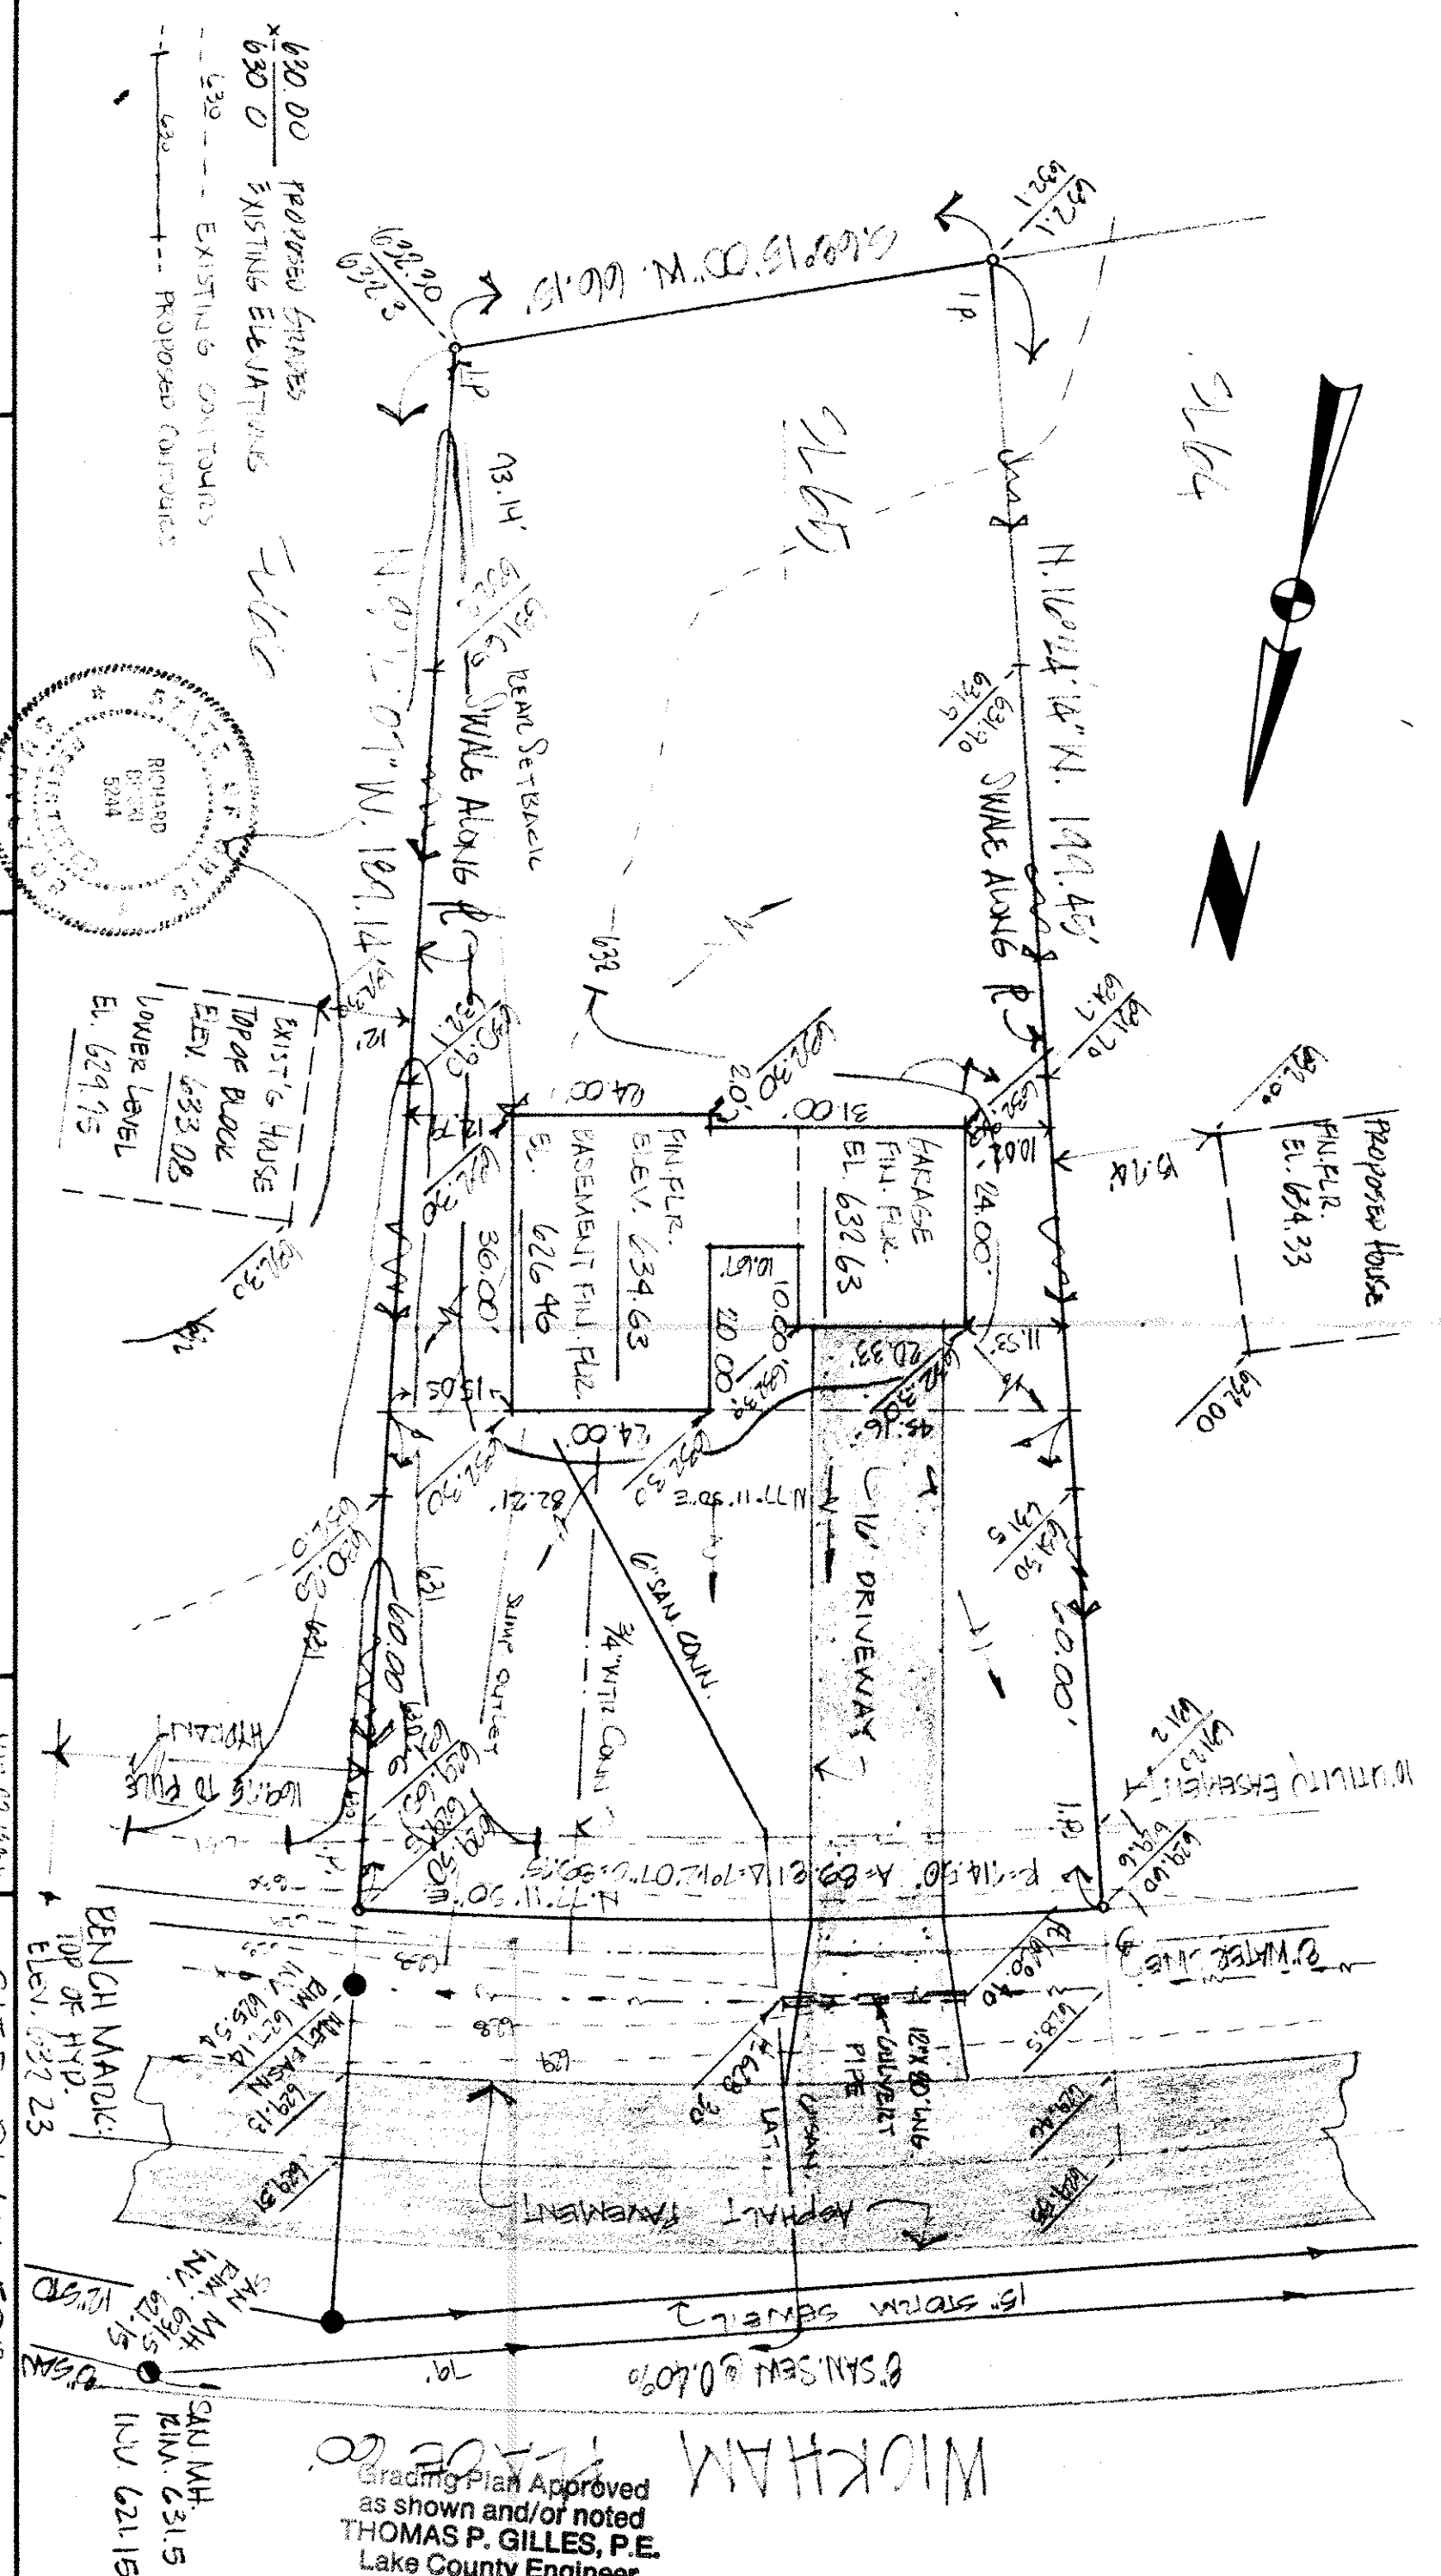


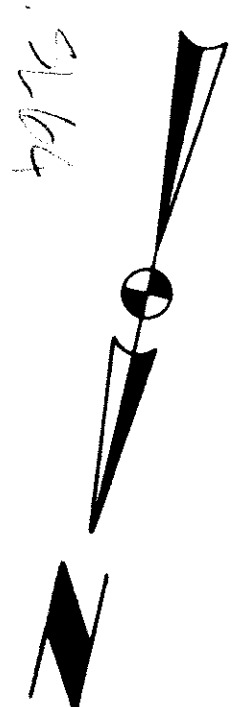

DESIGN CERTIFICATION

THIS PLAN WAS PREPARED BY ME AND IS CORRECT TO THE BEST OF MY KNOWLEDGE AND BELIEF

REG. SURVEYOR NO. 5244

AS BUILT CERTIFICATION

I HEREBY CERTIFY THAT THE CIRCLED GRADES ARE EXISTING FINISH GRADES CHECKED IN THE FIELD ON AND THAT SURVEY IS CORRECT TO THE BEST OF MY KNOWLEDGE AND BELIEF

REG. SURVEYOR NO.



COLPETZER & WOODS
CONSULTANTS, INC.

9470 MENTOR AVENUE • MENTOR, OHIO 44060 • (216) 357-7569

DATE: MAR 22 1988

SCALE: 1" = 20'

DRAWN BY: JK

CHD BY: 78-156-065

JOB NO. 521 PG. 71

SITE PLAN FOR:

EDWARD H. RESSEGER, INC.

8100 DEERWOOD BLVD., MENTOR, OHIO

REELS SUBLOT NO. 65 IN THE PILES SUBDIVISION 162

IN FAIRVIEW TOWNSHIP, OHIO.

Grading Plan Approved as shown and/or noted
THOMAS P. GILLES, P.E.
Lake County Engineer

Date: 4/11/88