

DESIGN CERTIFICATION
 THIS PLAN WAS PREPARED BY ME
 AND IS CORRECT TO THE BEST OF
 MY KNOWLEDGE AND BELIEF.

REG. SURVEYOR NO. 5244



AS BUILT CERTIFICATION
 I HEREBY CERTIFY THAT THE CIRCLED GRADES
 ARE EXISTING FINISH GRADES CHECKED IN THE
 FIELD ON
 SURVEY IS CORRECT TO THE BEST OF MY
 KNOWLEDGE AND BELIEF.

REG. SURVEYOR NO.

COLPETZER • WOODS
 CONSULTANTS, INC.
 9470 MENTOR AVENUE • MENTOR, OHIO 44060 • (216) 357-7569

DATE 10/15/86
 SCALE 1"=20'
 DRAWN BY U.B.
 CHECKED BY J.B. 12-15-06
 JOB NO. 12-15-06
 FB 531 PG. 77

SITE PLAN FOR:
EDWARD H. TRESEK, INC.
 8100 Beechwood Blvd, Mentor, Ohio
 BEING SUBJ. NO. 67 IN THE TINES, SUBD. NO. 2
 IN PAINESVILLE TWP., OHIO.

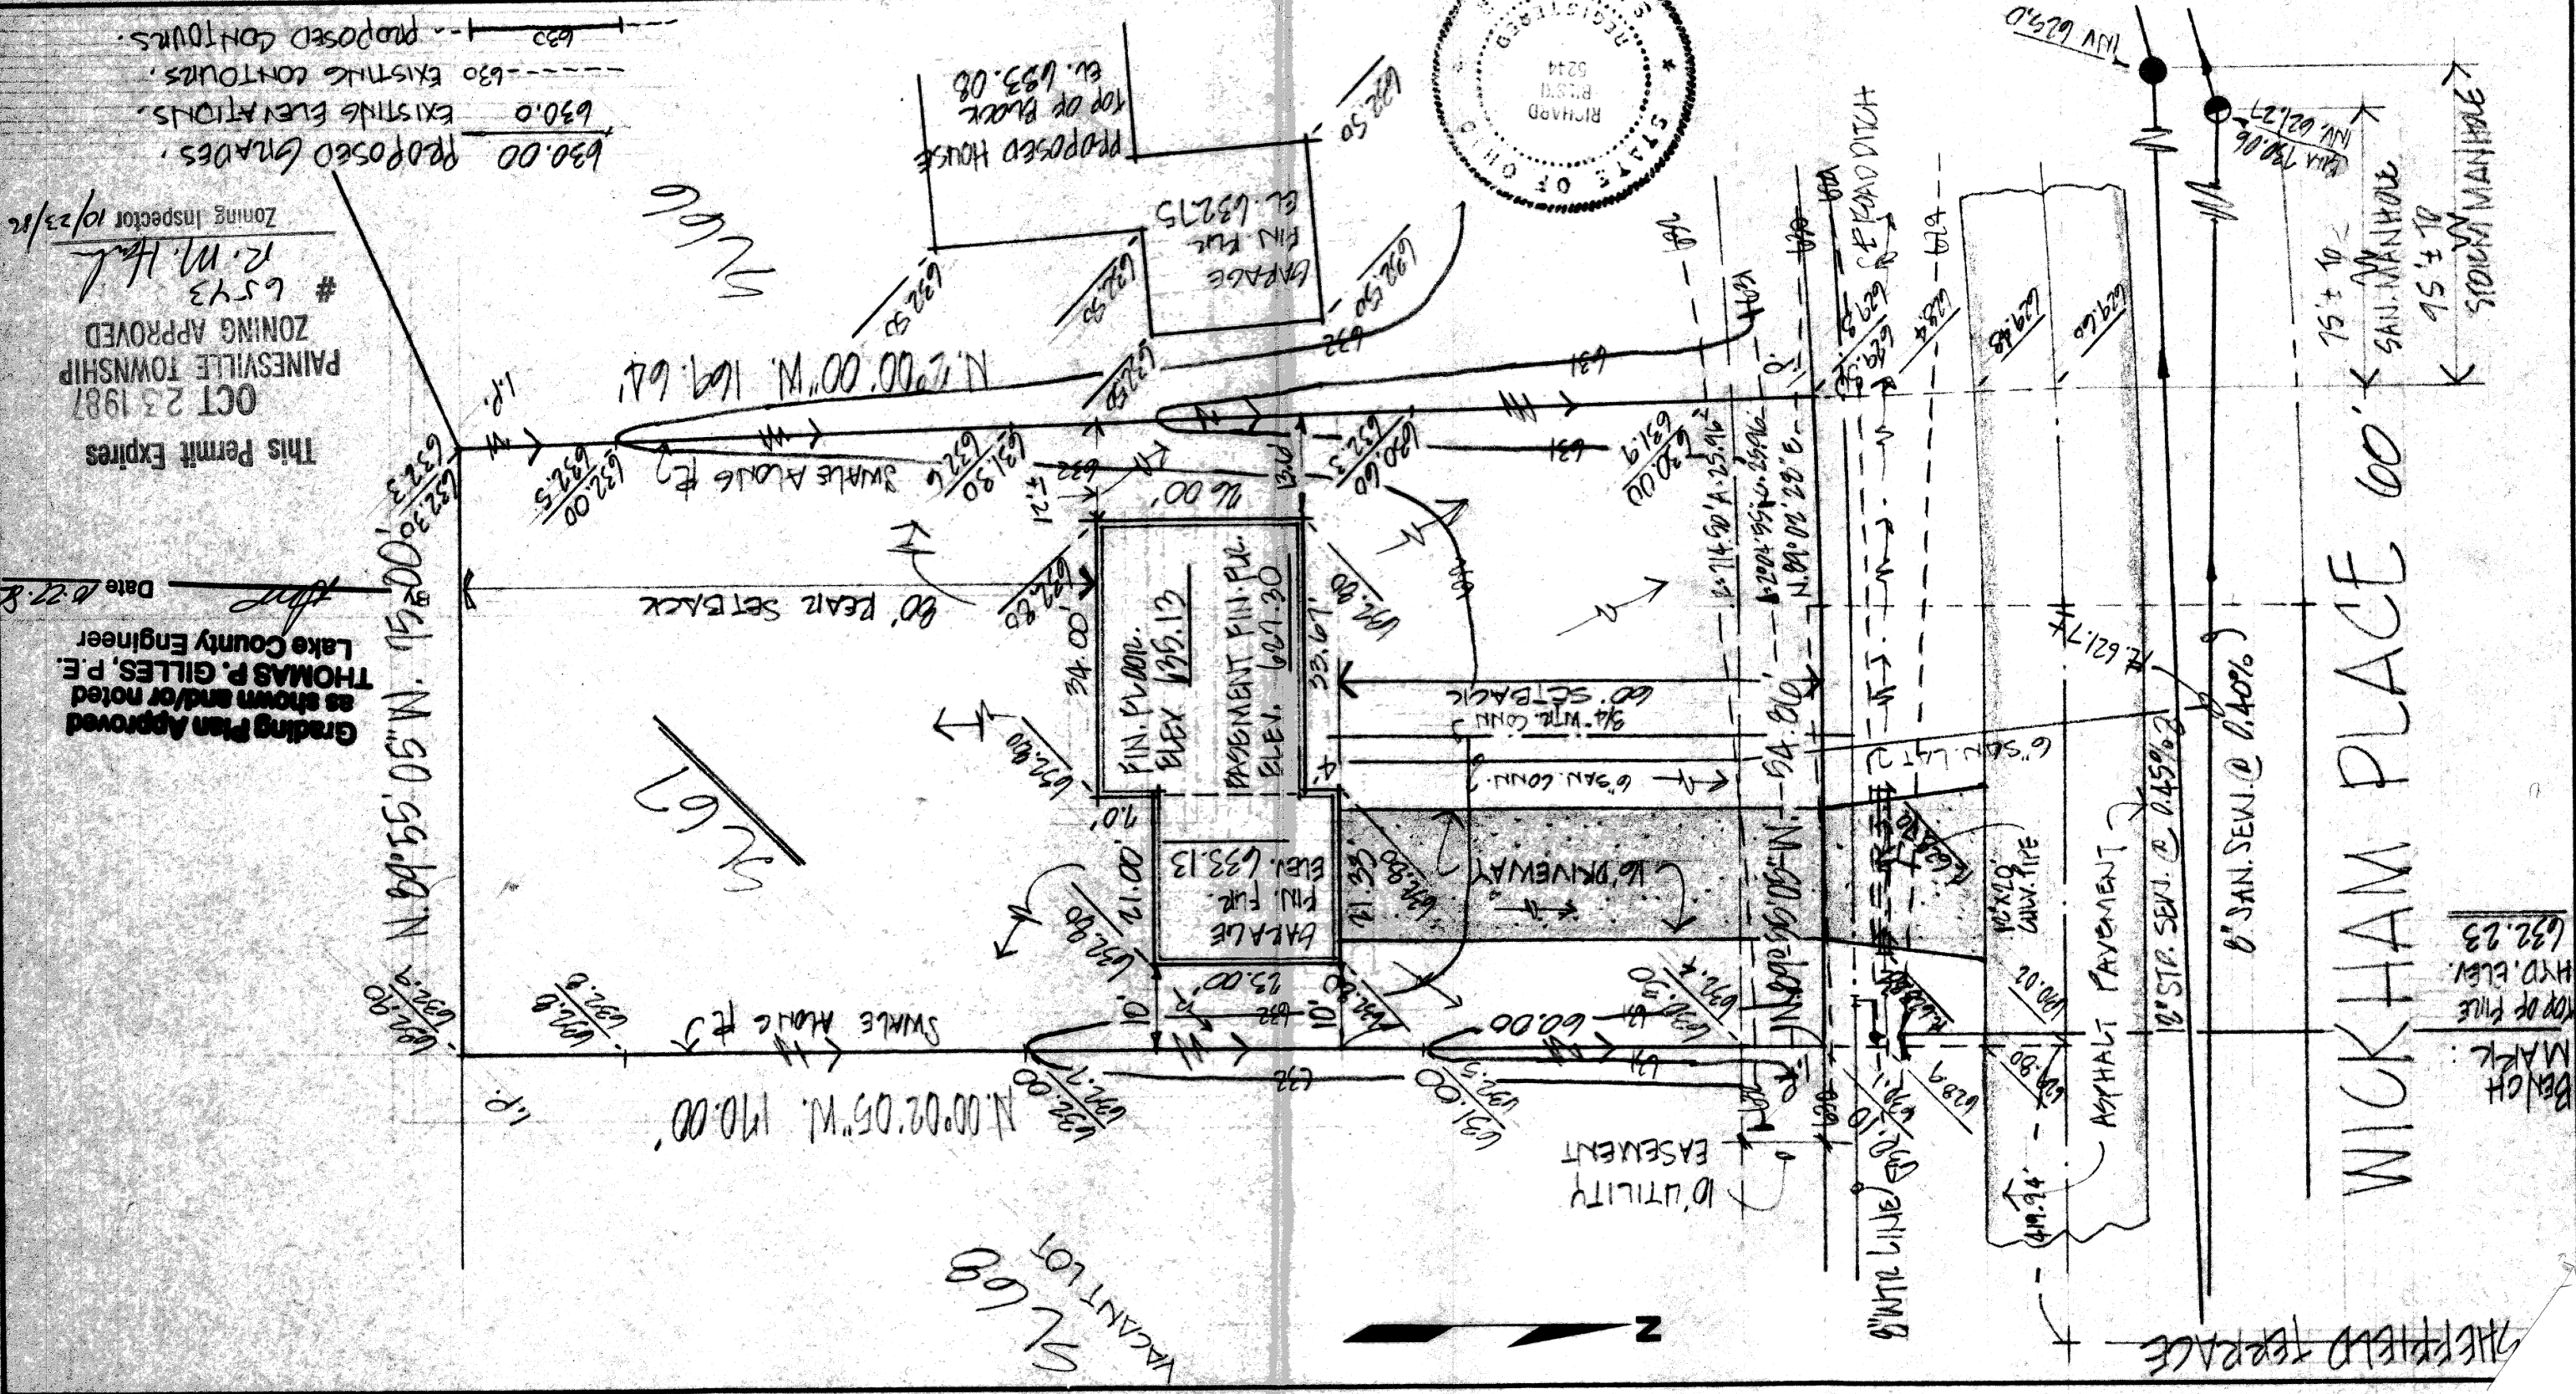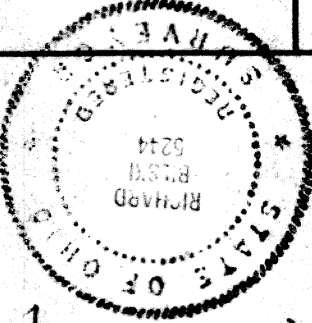

This Permit Expires
 OCT 23 1987
 ZONING APPROVED
 # 6543
 R. M. H. L.
 Zoning Inspector 10/23/86

Grading Plan Approved
 as shown and/or noted
 THOMAS P. GILLES, P.E.
 Lake County Engineer
 Date 10-27-86