
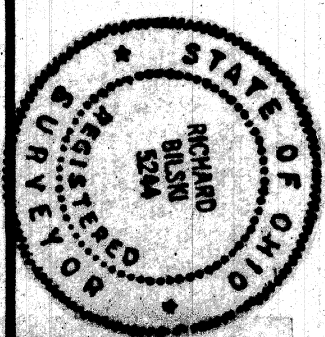


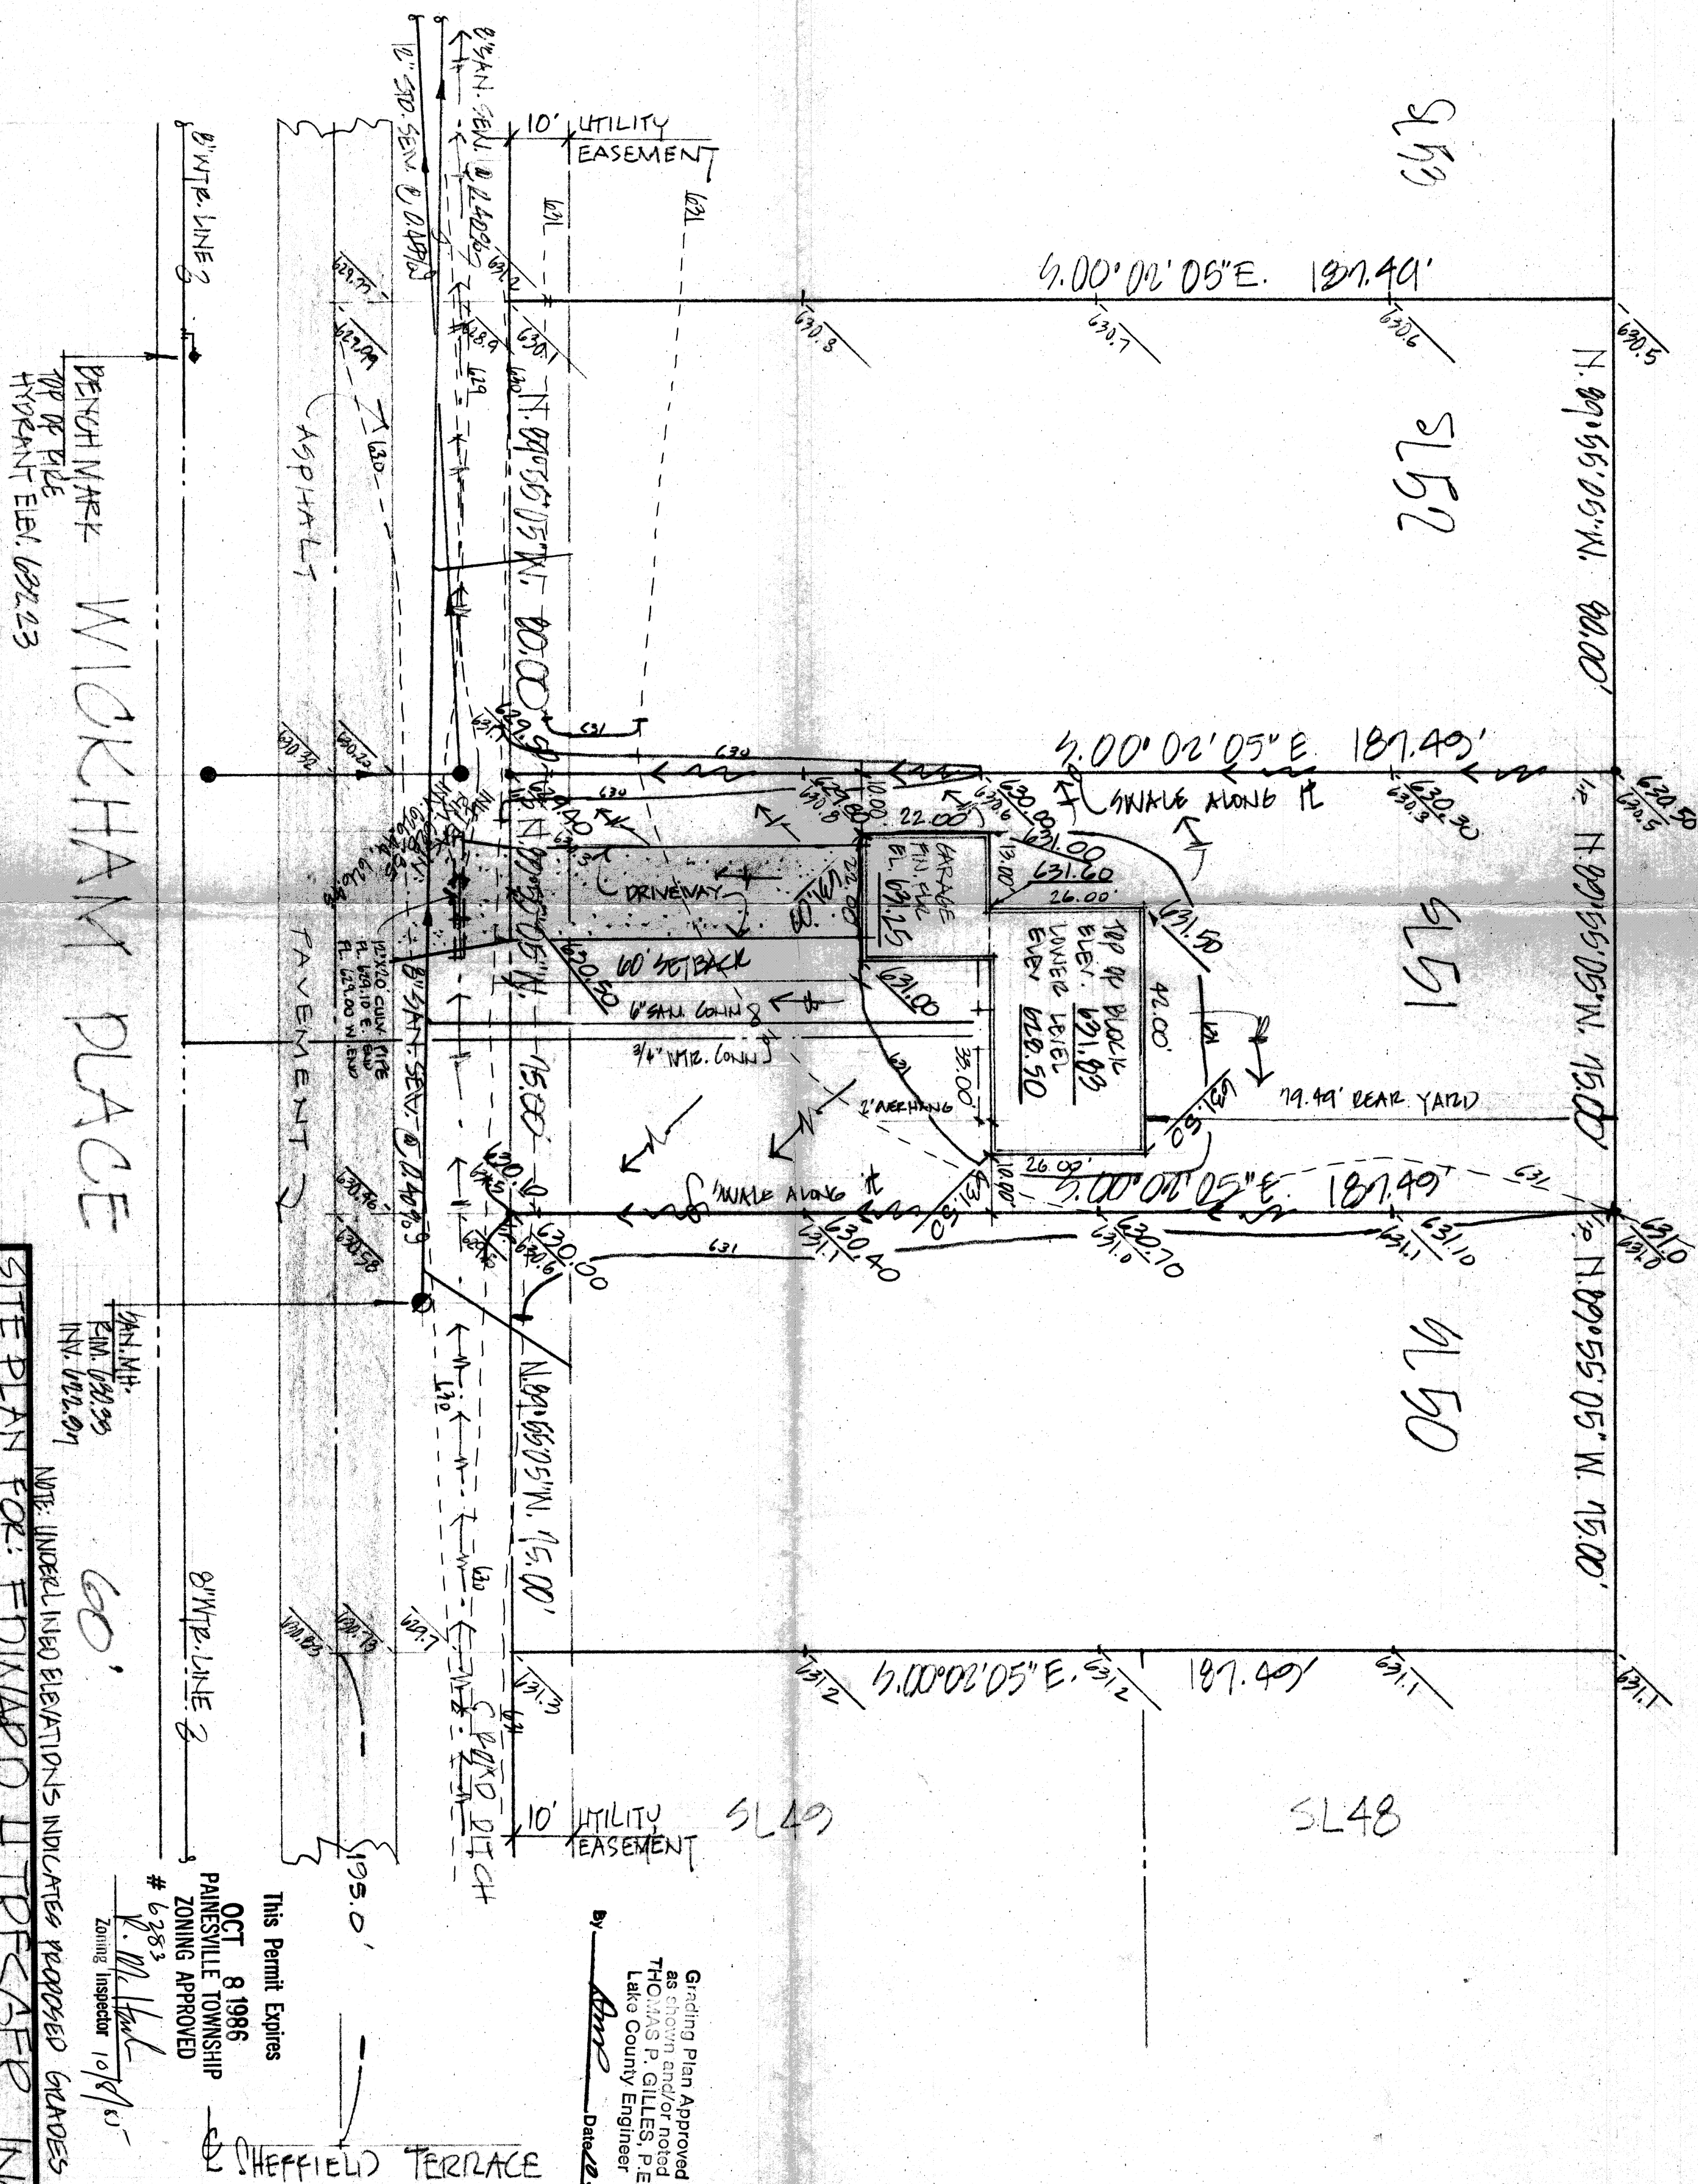

CERTIFICATION

THIS PLAN WAS PREPARED BY ME,
AND IS CORRECT TO THE BEST OF
MY KNOWLEDGE AND BELIEF.

Richard J. Bickel

REG. SURVEYOR NO. 5244

AS BUILT CERTIFICATION

I HEREBY CERTIFY THAT THE CIRCLED GRADES ARE EXISTING FINISH GRADES CHECKED IN THE FIELD ON _____ AND THAT THE SURVEY IS CORRECT TO THE BEST OF MY KNOWLEDGE AND BELIEF.

REG. SURVEYOR NO. _____

SITE PLAN FOR: EDWARD H. TRESSEE, INC.
 BEING SUBLOT NO. 50, 51 AND 52 IN THE PINES SUBD. NO. 2
 IN PAINESVILLE TWP. OHIO.
 210 DEERWOOD BVD. MENTOR, OHIO.

DATE 6/5/41 1985
 SCALE 1" = 30'
 DRAWN BY BUD GRIFF
 CHECKED BY
 C.S.D. 207-A, RE 114-112

 COLPETZER & WOODS
 CONSULTANTS, INC.
 MENTOR, OHIO 44060

SHEET 1 /

CONTACT NO. 118-156 83



COLPETZER • WOODS
CONSULTANTS, INC.

MENTOR, OHIO 44060

179-156 050

Grading Plan Approved
as shown and/or noted
THOMAS P. GILLES, P.E.
Lake County Engineer

By Amr Date 12/12/12