


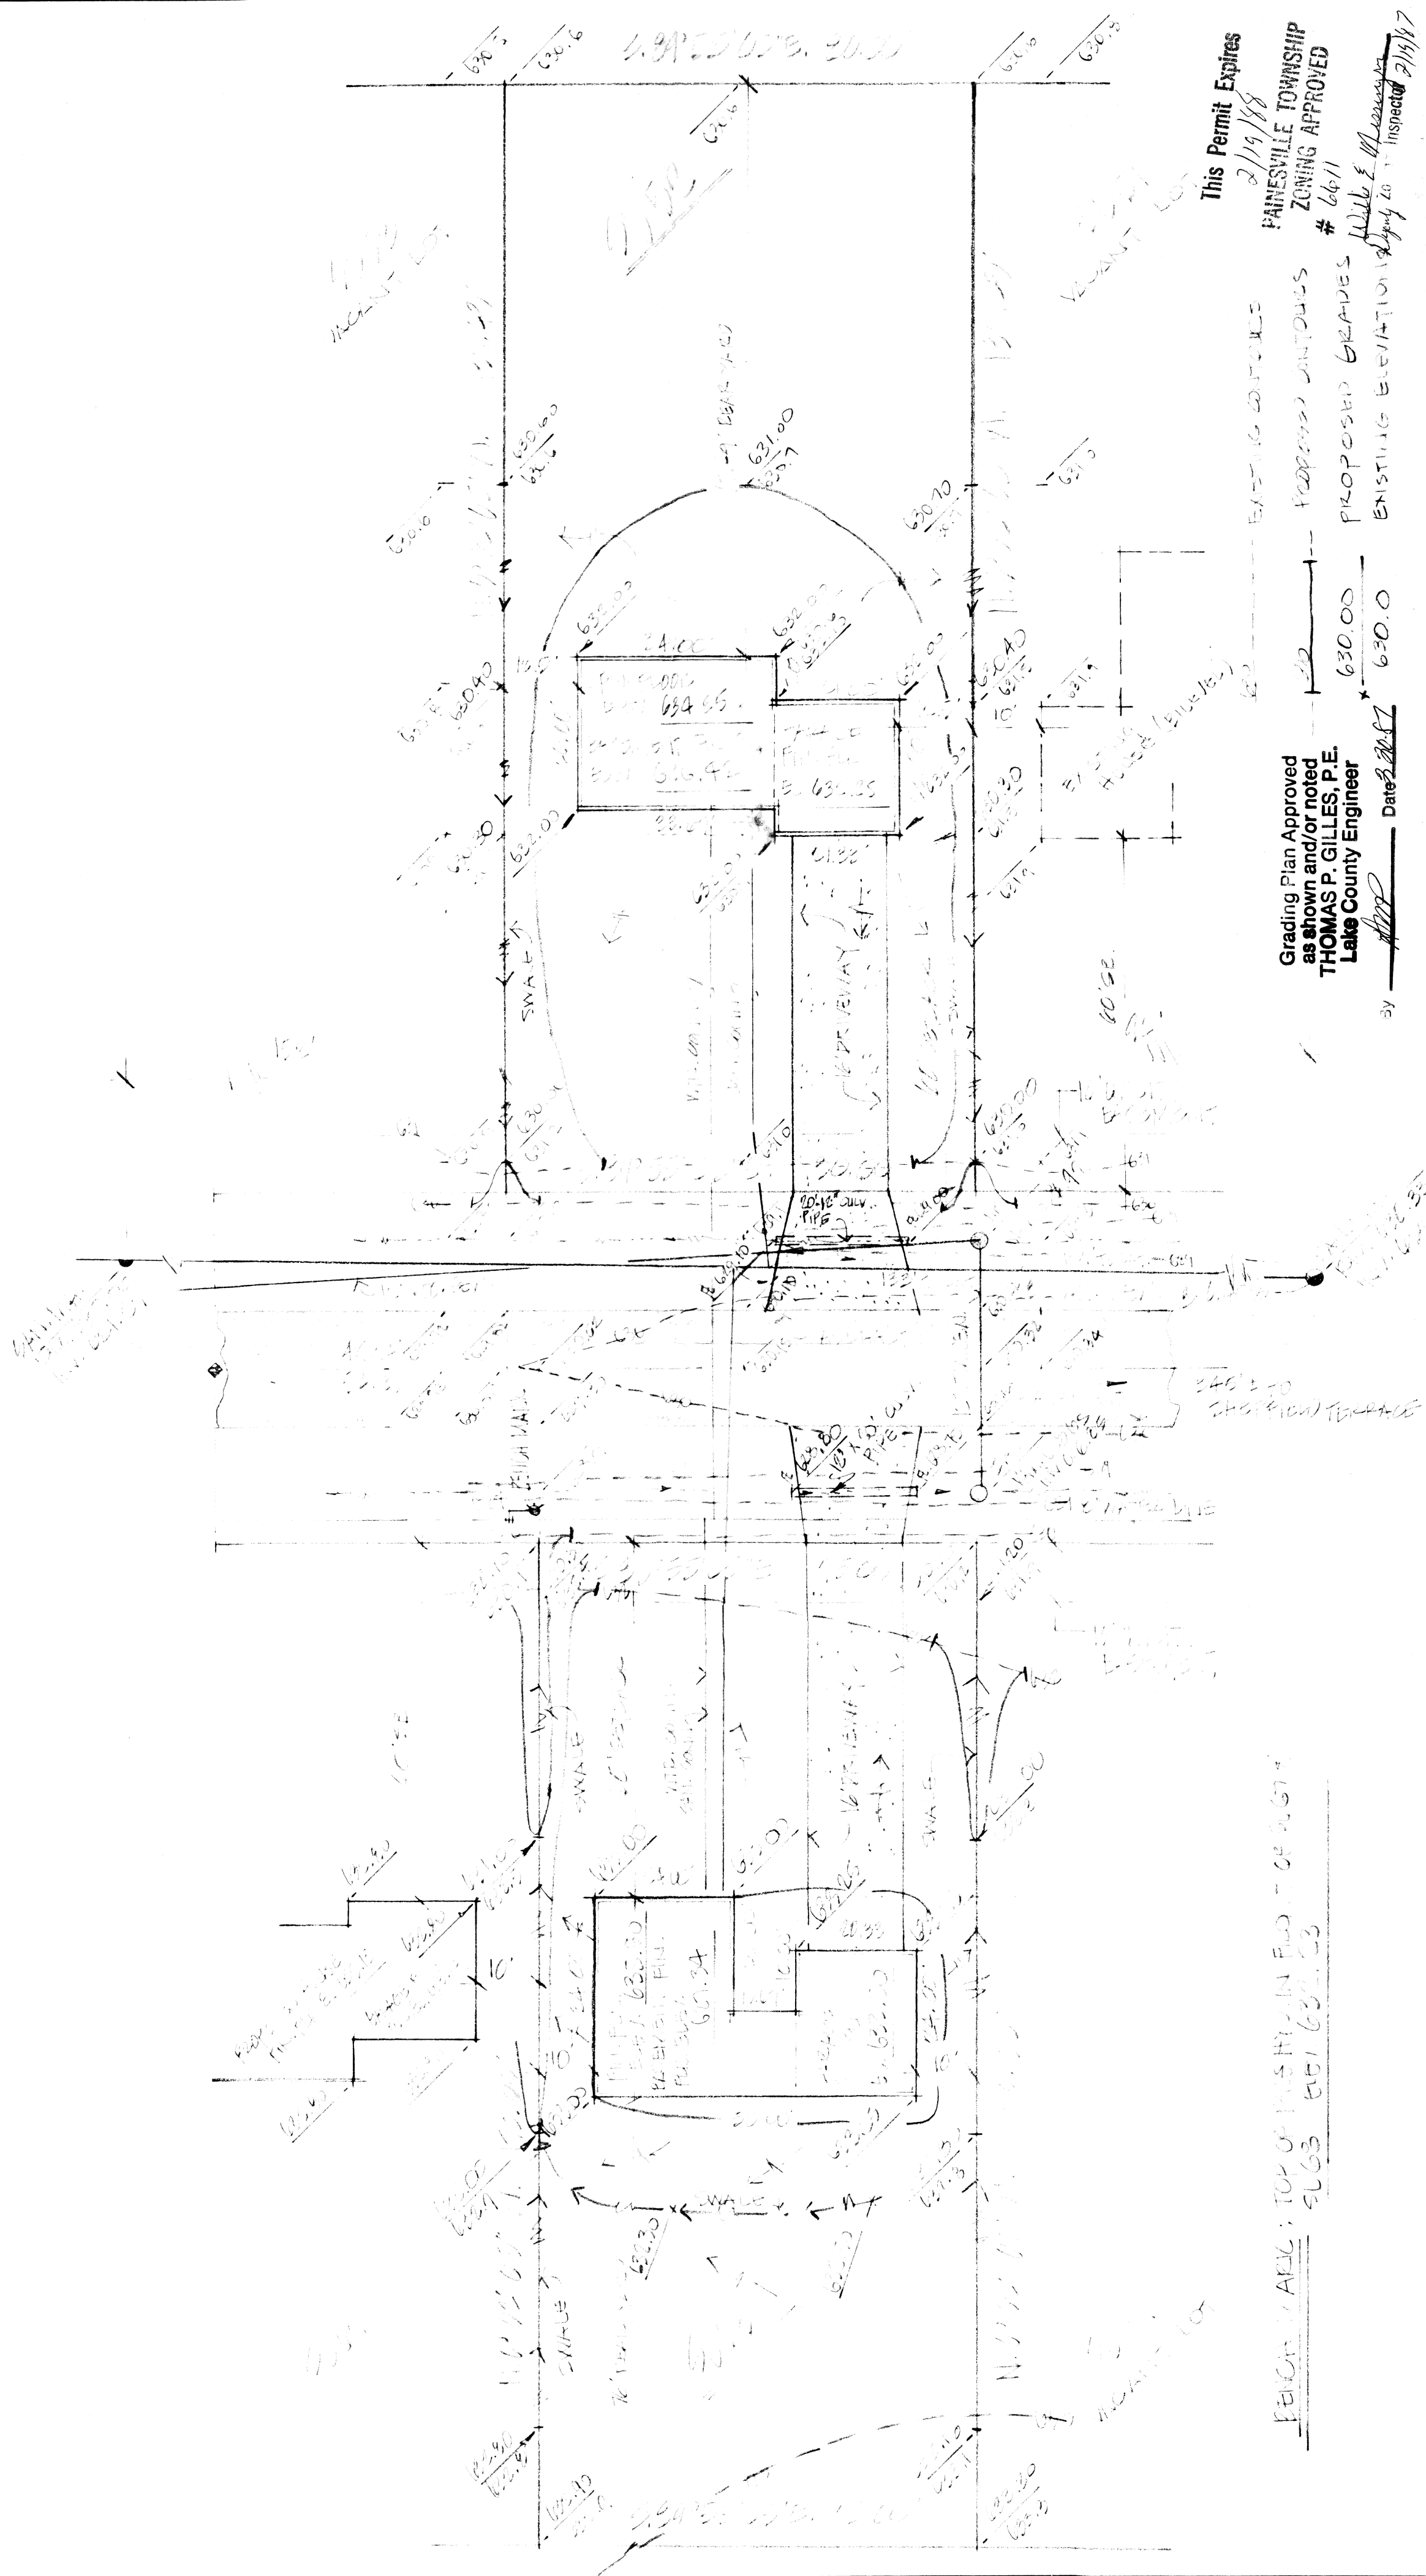

BEIGNON, ARIC; TOP OF MOUNTAIN FLOOR - 62567
SL63 6E1 632.23

SITE PLAN FOR: EDWARD H. TRISLER, INC.
 5100 KENNEDY BLVD., MENTOR, OHIO 44060
 FOR: [REDACTED] SUBMITTAL TO THE PUBLICS DEPT. OF HEALTH & HUMAN SERVICES TOWNSHIP (PHD).

SHEET 1 / 1

CONTRACT NO. 44060

DATE 4/11/81
 SCALE 1"=60'
 DRAWN BY [REDACTED]
 CHECKED BY [REDACTED]

COLPETZER · WOODS
CONSULTANTS, INC.
 MENTOR, OHIO 44060

DESIGN CERTIFICATION:
THIS BOAT WAS PREPARED BY ME,
AND IS CONJECT TO THE BEST OF MY
KNOWLEDGE AND BELIEF.