



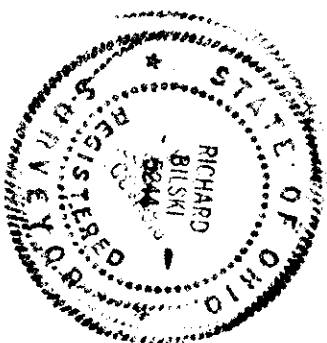

LAHARK LAKE 60'

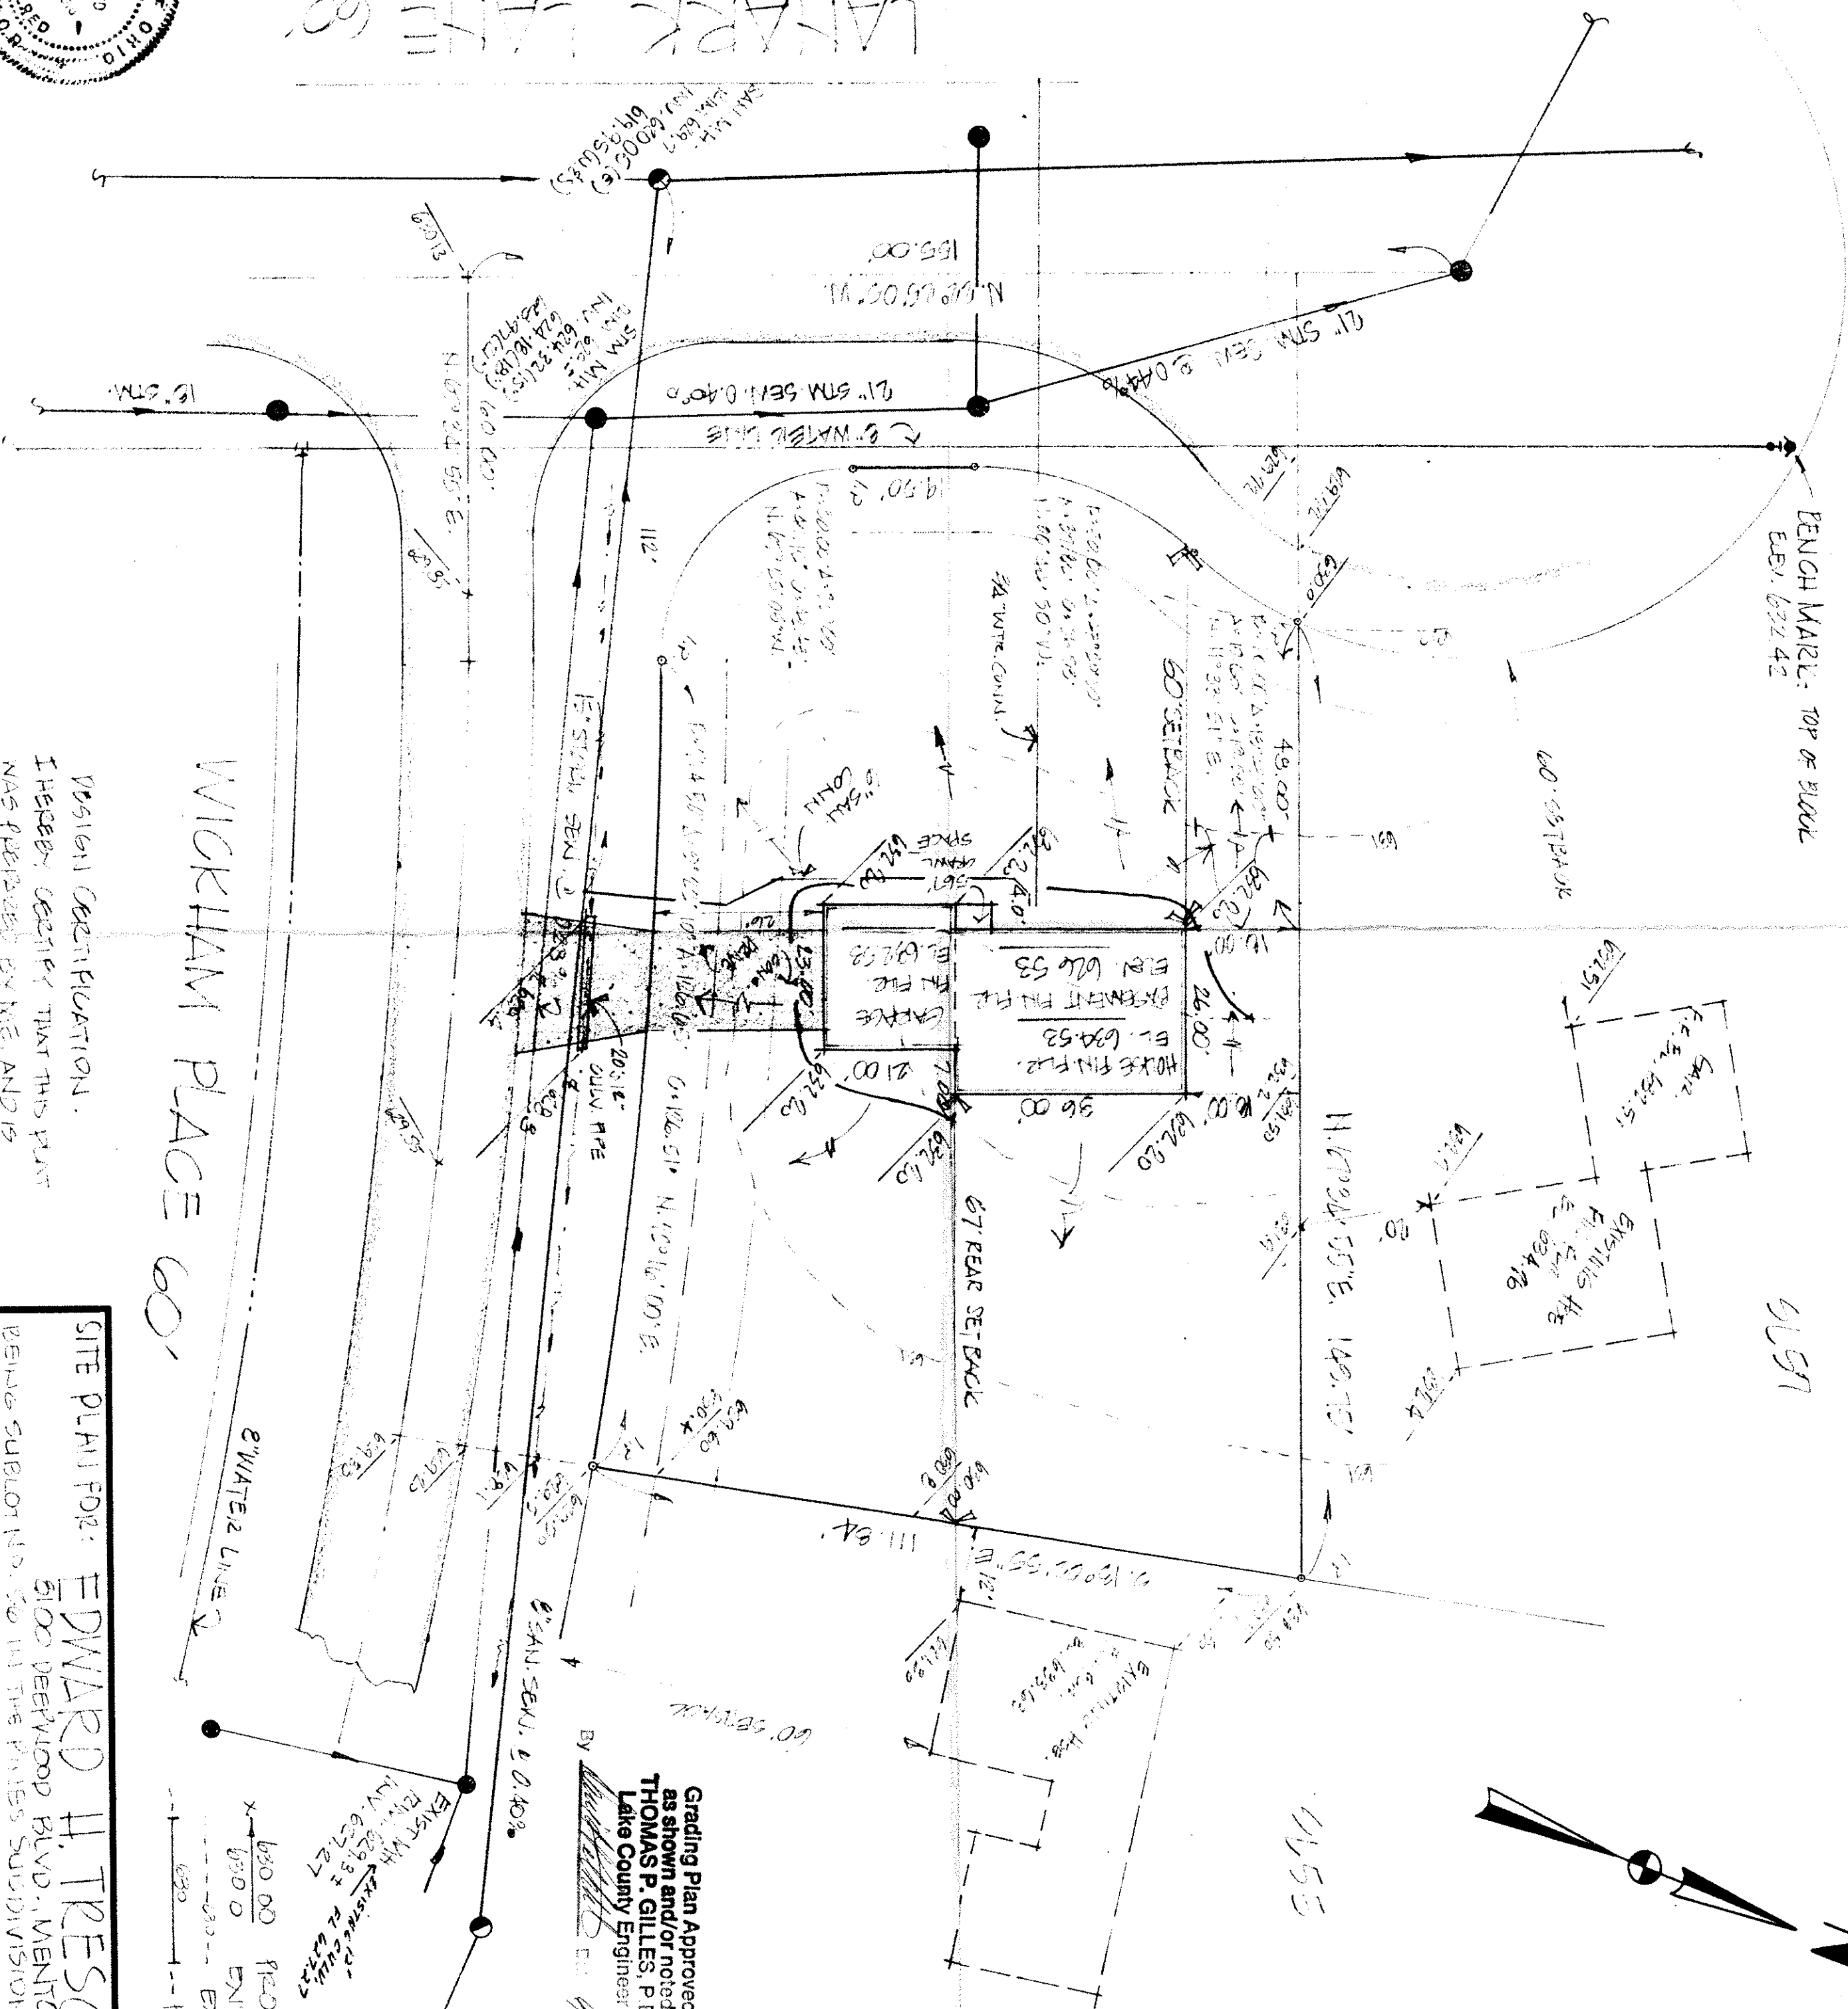

WICKHAM PLACE 60'

DESIGN CERTIFICATION.
I HEREBY CERTIFY THAT THIS PLAN
WAS PREPARED BY ME, AND IS
CORRECT TO THE BEST OF MY KNOWLEDGE
AND BELIEF.
BY: *[Signature]*

SITE PLAN FOR: **EDWARD H. TRESGER, INC.**
6100 DEERVLOD BLVD., MENTOR, OHIO 44130
PAINESVILLE TOWNSHIP, OHIO

DATE: 11/19/89
SCALE: 1"=20'
DRAWN BY: *[Signature]*
CHKD BY: *[Signature]*
F&E: *[Signature]*

COLPETZER-THOMAS, INC.
AN ENGINEERING GROUP
WILLOUGHBY • MENTOR • NORTH CANTON • STEUBENVILLE • LORAIN

Grading Plan Approved
as shown and/or noted
THOMAS P. GILLES, P.E.
Lake County Engineer

This Permit Expires
6-13-89
PAINESVILLE TOWNSHIP
ZONING APPROVED
6983
Willie E. Williams
Zoning Inspector 6/13/88

60' 00" PROPOSED GRADES
60' 00" EXISTING ELEVATIONS
60' 00" EXISTING CONTOURS
60' 00" PROPOSED CONTOURS

SHEET 1 OF 1
CONTRACT NO. 70-156-0206