
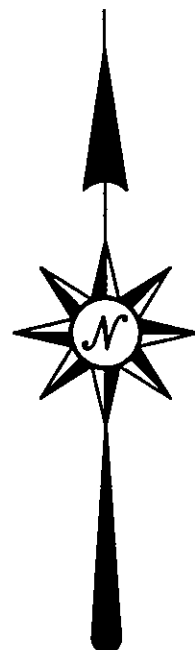


By GJH Date 12.17.98
 P. GILLER,
 Lucas County Engineer

APPROVED
PAINESVILLE TOWNSHIP
ZONING DEPARTMENT
19980359
D. Rust

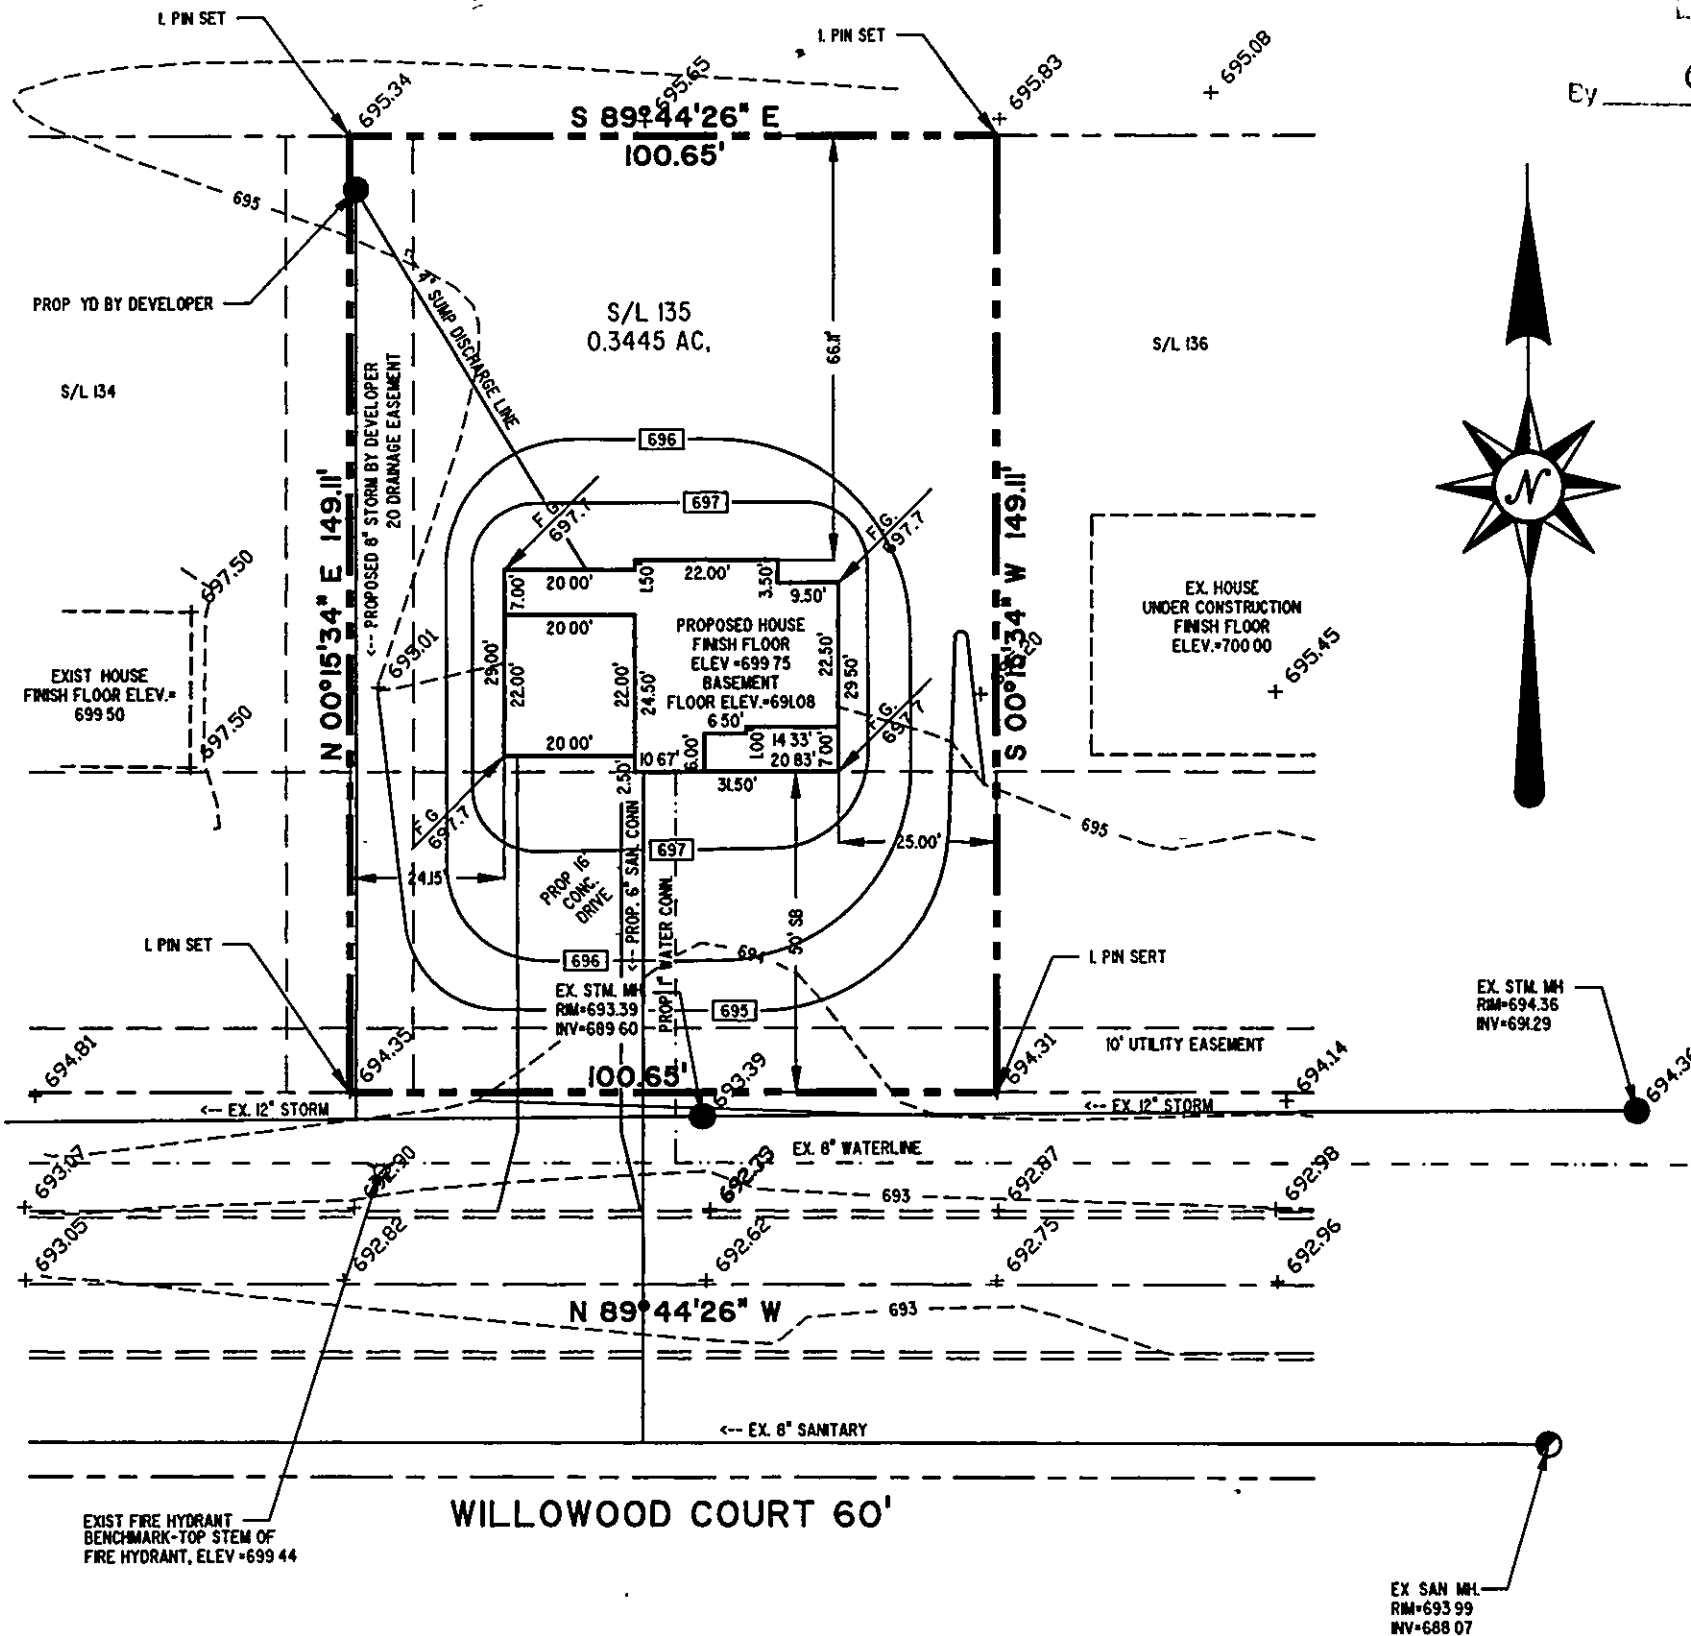

GENERAL NOTES:

1. DRIVEWAY APRON TO BE 6" THICK
2. BENCHMARK - TOP STEM OF FIRE HYDRANT LOCATED IN FRONT OF SUBLOT No. 135, ELEV. = 695.44

LEGEND

- EXISTING CONTOUR
- - - PROPOSED CONTOUR
- 100.00 EXISTING ELEVATION
- 100.00 PROPOSED ELEVATION


CERTIFICATION

"I THE UNDERSIGNED HEREBY CERTIFY THAT THIS TOPOGRAPHY INDICATED BY 'I' CONTOURS AND ELEVATIONS SHOWN HEREON REPRESENTS AN ACTUAL SURVEY MADE BY ME ON THE 3rd DAY OF AUGUST, 1998 AND THE ELEVATIONS WERE TAKEN AT APPROPRIATE INTERVALS AND AS OF THAT DAY THEY EXISTED AS INDICATED HEREON.


"I HEREBY CERTIFY THAT THIS PLAN WAS PREPARED BY ME AND IS CORRECT TO THE BEST OF MY KNOWLEDGE"

David W. Novak
 DAVID W. NOVAK, P. S. No. 7507

GRAPHIC SCALE

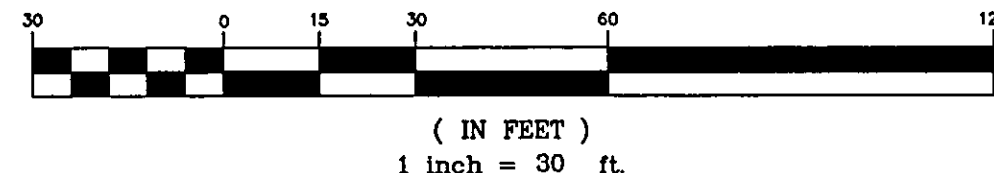

REV	DESCRIPTION	DATE	BY	CHKD.
A	REVISED GRADES	12/16/98	DWN	

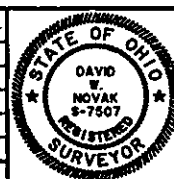

Himebaugh and Novak
 Surveyors and Site Consultants
 38342 Western Parkway, Unit 10
 Willoughby, Ohio 44094
 (440) 946-1761, (440) 918-0486 Fax.

LITTLE MOUNTAIN HOMES, INC.
 1447 NORTH RIDGE ROAD, PAINESVILLE, OH 44077

DATE:	DEC. 15, 1998
DRAWN BY:	D.W. NOVAK
CHECKED BY:	DWN
APPROVED BY:	
P.L. No.	PK

SITE PLAN
 SUBLOT 136, WILLOWOOD COURT, CEDAR GLEN SUB.

SHEET No.		OF
98079-135		