

WOODRUFF DRIVE 60'

SAN. M.H.
RIM 679.37
INV 674.87

CATCH BASIN
RIM 678.64
INV 672.93

- Ⓐ 6" P.V.C., STR. SEWER @1.00% MIN
- Ⓑ 6" P.V.C., SAN SEWER @1.00% MIN
- Ⓒ 1" WATER CONN. TYPE "K" COPPER

CURVE DATA

- ① R = 60.00'
L = 39.96'
C = 39.22'
B = N. 09°09'24" E.
D = 38°09'23"
- ② R = 30.00'
L = 25.23'
C = 24.49'
B = N. 14°10'24" E.
D = 48°11'23"

Grading Plan Approved
as shown and/or noted
JAMES R. GILLS, P.E.
Lake County Engineer

By TAM Date 8/2/01
Swk as shown

APPROVED
PAINESVILLE TOWNSHIP
ZONING DEPARTMENT



I CERTIFY THAT THIS PLAN
WAS PREPARED BY ME AND
IS CORRECT TO THE BEST OF
MY KNOWLEDGE AND BELIEF

REG. SURVEYOR #6356

JOHN C. SKONIECZNY
7739 VIEWMOUNT DR.
PAINESVILLE, OHIO 44077
PH. 352-7742

BENCHMARK
TOP STEM OF HYD.
ELEV 982.03

262' - 8" SAN. SEWER

143' - 24" STR. SEWER

STR M.H.
RIM 679.51
INV 673.18

SAN. M.H.
RIM 678.32
INV 673.77

NOTE:
EXCAVATING CONTRACTOR TO FIELD VERIFY
SERVICE CONNECTION LOCATION AND ELEVATIONS
PRIOR TO BASEMENT EXCAVATION

--- EXISTING GRADES
--- PROPOSED GRADES


SWALE



CALL TOLL FREE 800-362-2764

OHIO UTILITIES PROTECTION SERVICE

GRAPHIC SCALE

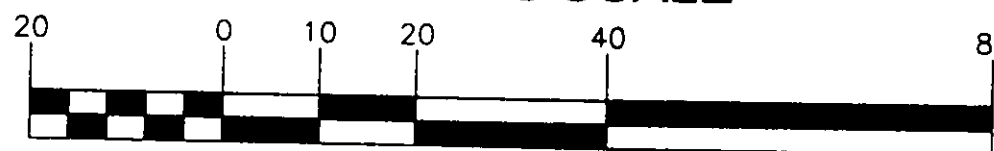

1 inch = 20 ft.

SITE PLAN FOR:
HANK JEROS CONSTRUCTION

SCALE: 1" = 20'	APPROVED	DRAWN BY: SWC
DATE: JULY 01		REVISED J.C.S.

BEING SUBLT 41 IN THE BRIARWOOD FARM SUBDIVISION
RECORDED IN PLAN VOL.29 PG.22-2 LAKE COUNTY RECORD OF PLATS
CITY OF PAINESVILLE - COUNTY OF LAKE - STATE OF OHIO

JOB# 01-3264

DRAWING NUMBER
01-2114