

APPROVED
SIDE LINES & SET BACK
PERRY TOWNSHIP ZONING
PERMIT NO. 1827
ZONING INSPECTOR




R. W. Patten
EXISTING HOUSE

Grading Plan Approved
as shown and/or noted
THOMAS P. GILLES, P
Lake County Engineer

By *JWK* Date 10-9-76

N. 00° 20' E.
95.04'

3' 12" 2 8" in front only

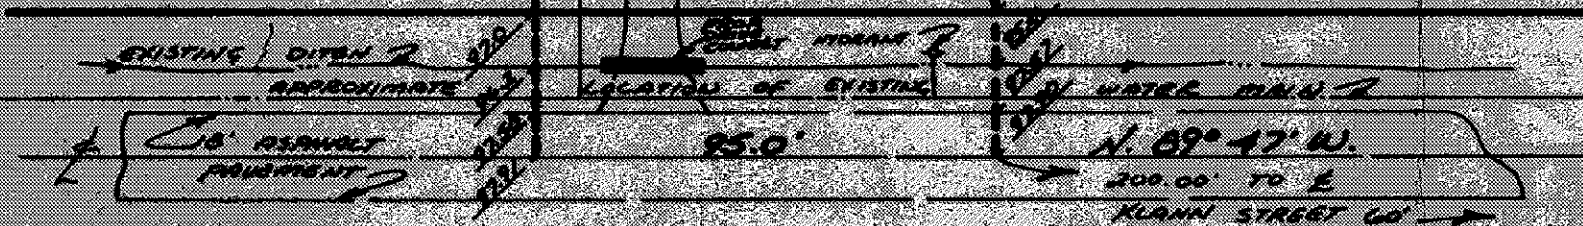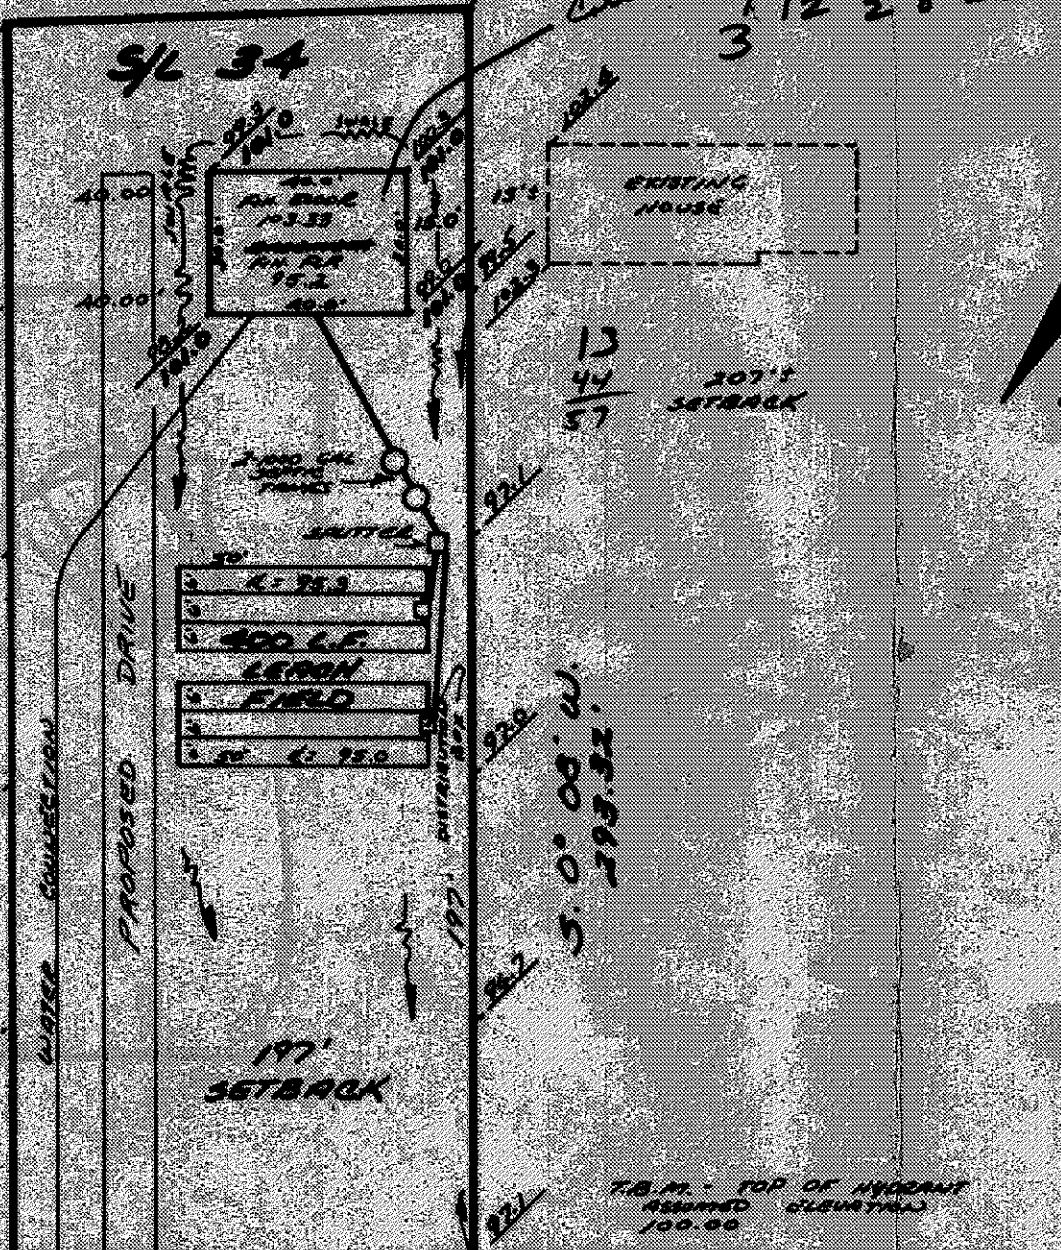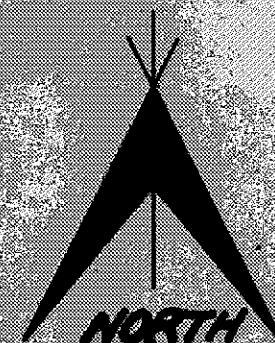

SITE PLAN

PERRY LAKE COUNTY, OHIO

for: **AL-RIC BUILDERS, INC.**

ADDRESS STREET CITY ZIP

THE KILBURN SUBDIVISION #2		LOT	TRACT
SUBDIVISION	N-26		
VOL - PG		VOLUME	PAGE
34			
SUBLOT NO.	BRISTOL	PERM. PARCEL NO.	STREET

LEGEND

SANITARY MANHOLE	---○---	WATER VALVE (GAS)	---●---
STORM MANHOLE	---●---	WATER METER (GAS)	---○---
INLET OR CATCH BASIN	---■---	AS BUILT ELEVATION	100.0
HYDRANT	---○---		
EXISTING CONTOURS	---	INDICATES DIRECTION OF SURFACE DRAINAGE	↓
PROPOSED CONTOURS	---		
EXIST. ELEV.	100.0	PROP. ELEV.	100.0

REMARKS

ALL BOUNDARY DATA SHOWN WAS OBTAINED FROM (DEEDS, RECORDED SUBDIVISION PLAT OR OTHER PUBLIC RECORDS)

LOCATIONS AS SHOWN OF ADJACENT WELLS AND SEPTIC TANKS OBTAINED FROM LAKE COUNTY HEALTH DEPARTMENT

DESIGN CERTIFICATION

THIS PLAN WAS PREPARED BY ME, AND IS CORRECT TO THE BEST OF MY KNOWLEDGE AND BELIEF.

NAME *Richard A. Salo* SURVEYOR REGISTRATION NO. *PS #5244*

CHECK LIST

NO. OF BEDROOMS	WATER MAIN SIZE, LOCATION
DIMENSIONS	SAN. SEWER SIZE % GR. LOC.
BEARINGS	SAN. MH. CAST. ELEV. INV. ELEV.
TIE TO NEAREST STREET	SAN. CONN. SIZE, LOC. DEPTH
SUBLOT NO. PARCEL NO.	STORM SEWER SIZE % GR. LOC.
SURROUNDING OWNERS	STORM MH. CAST. ELEV. INV. ELEV.
BLDG. DIMENSIONS FIN. GR.	PAV'T TYPE GRADE CURBS
BLDG. TIES FL'T. GRADES	GAS LINE LOC. SIZE PRESSURE
APRON TYPE WIDTH THICKNESS	SEPTIC TANK LOCATION & DUPLICATION AREA
SIDEWALK TYPE WIDTH THICKNESS	WELL LOCATION
CULVERT TYPE DIA. LENGTH	ISOLATION RADIUS FROM WELL
ROCK OUTCROPPINGS	

2 563 **BRISTOL ROAD 60'**

"AS BUILT" CERTIFICATION

I, HEREBY CERTIFY THAT THE CIRCLED GRADES ARE EXISTING FINISH GRADES CHECKED IN FIELD ON 19 BY SURVEYING AND ARE CORRECT TO THE BEST OF MY KNOWLEDGE AND BELIEF.

REGISTERED SURVEYOR

REG. NO.

REVISIONS			PLAN PREPARED BY:	
NO.	DATE	BY	DEBEVEC-SALO & ASSOCIATES, INC.	
1			130 EAST JACKSON ST. PAINESVILLE, OHIO	
2				
3			DRAWN BY <i>JWK</i>	SCALE 1" = 40'
4			CHK'D. <i>RJS</i>	DATE 29 SEP 76
5			CREW CHIEF	APP'D. 3902-34