


THE PLAN FOR:
PERRY NAGY
 14 HAYES STREET
 PAINESVILLE, OHIO
 BEING SUBLOT NO. 31 IN THE
 KLAUN SUBDIVISION NO. 2
 IN THE TOWNSHIP OF PERRY,
 OHIO.

REFUSED 121.
 W. R. GRAY ASSOC. INC.
 CIVIL ENGINEERS & SURVEYORS
 1547 MENTOR AVENUE
 MENTOR, OHIO
 DATE: 10/21/13 SCALE: 1"=20'

APPROVED
 SIDE LINES & SET BACK
 PERRY TOWNSHIP ZONING
 PERMIT NO. 1420
 ZONING INSPECTOR
 Dallas D Smith

CERTIFICATION
 I HEREBY CERTIFY THAT THIS
 PLAN IS CORRECT TO THE BEST
 OF MY KNOWLEDGE.
 Wm. R. Gray
 P.E. #6121
 E.S. #2752

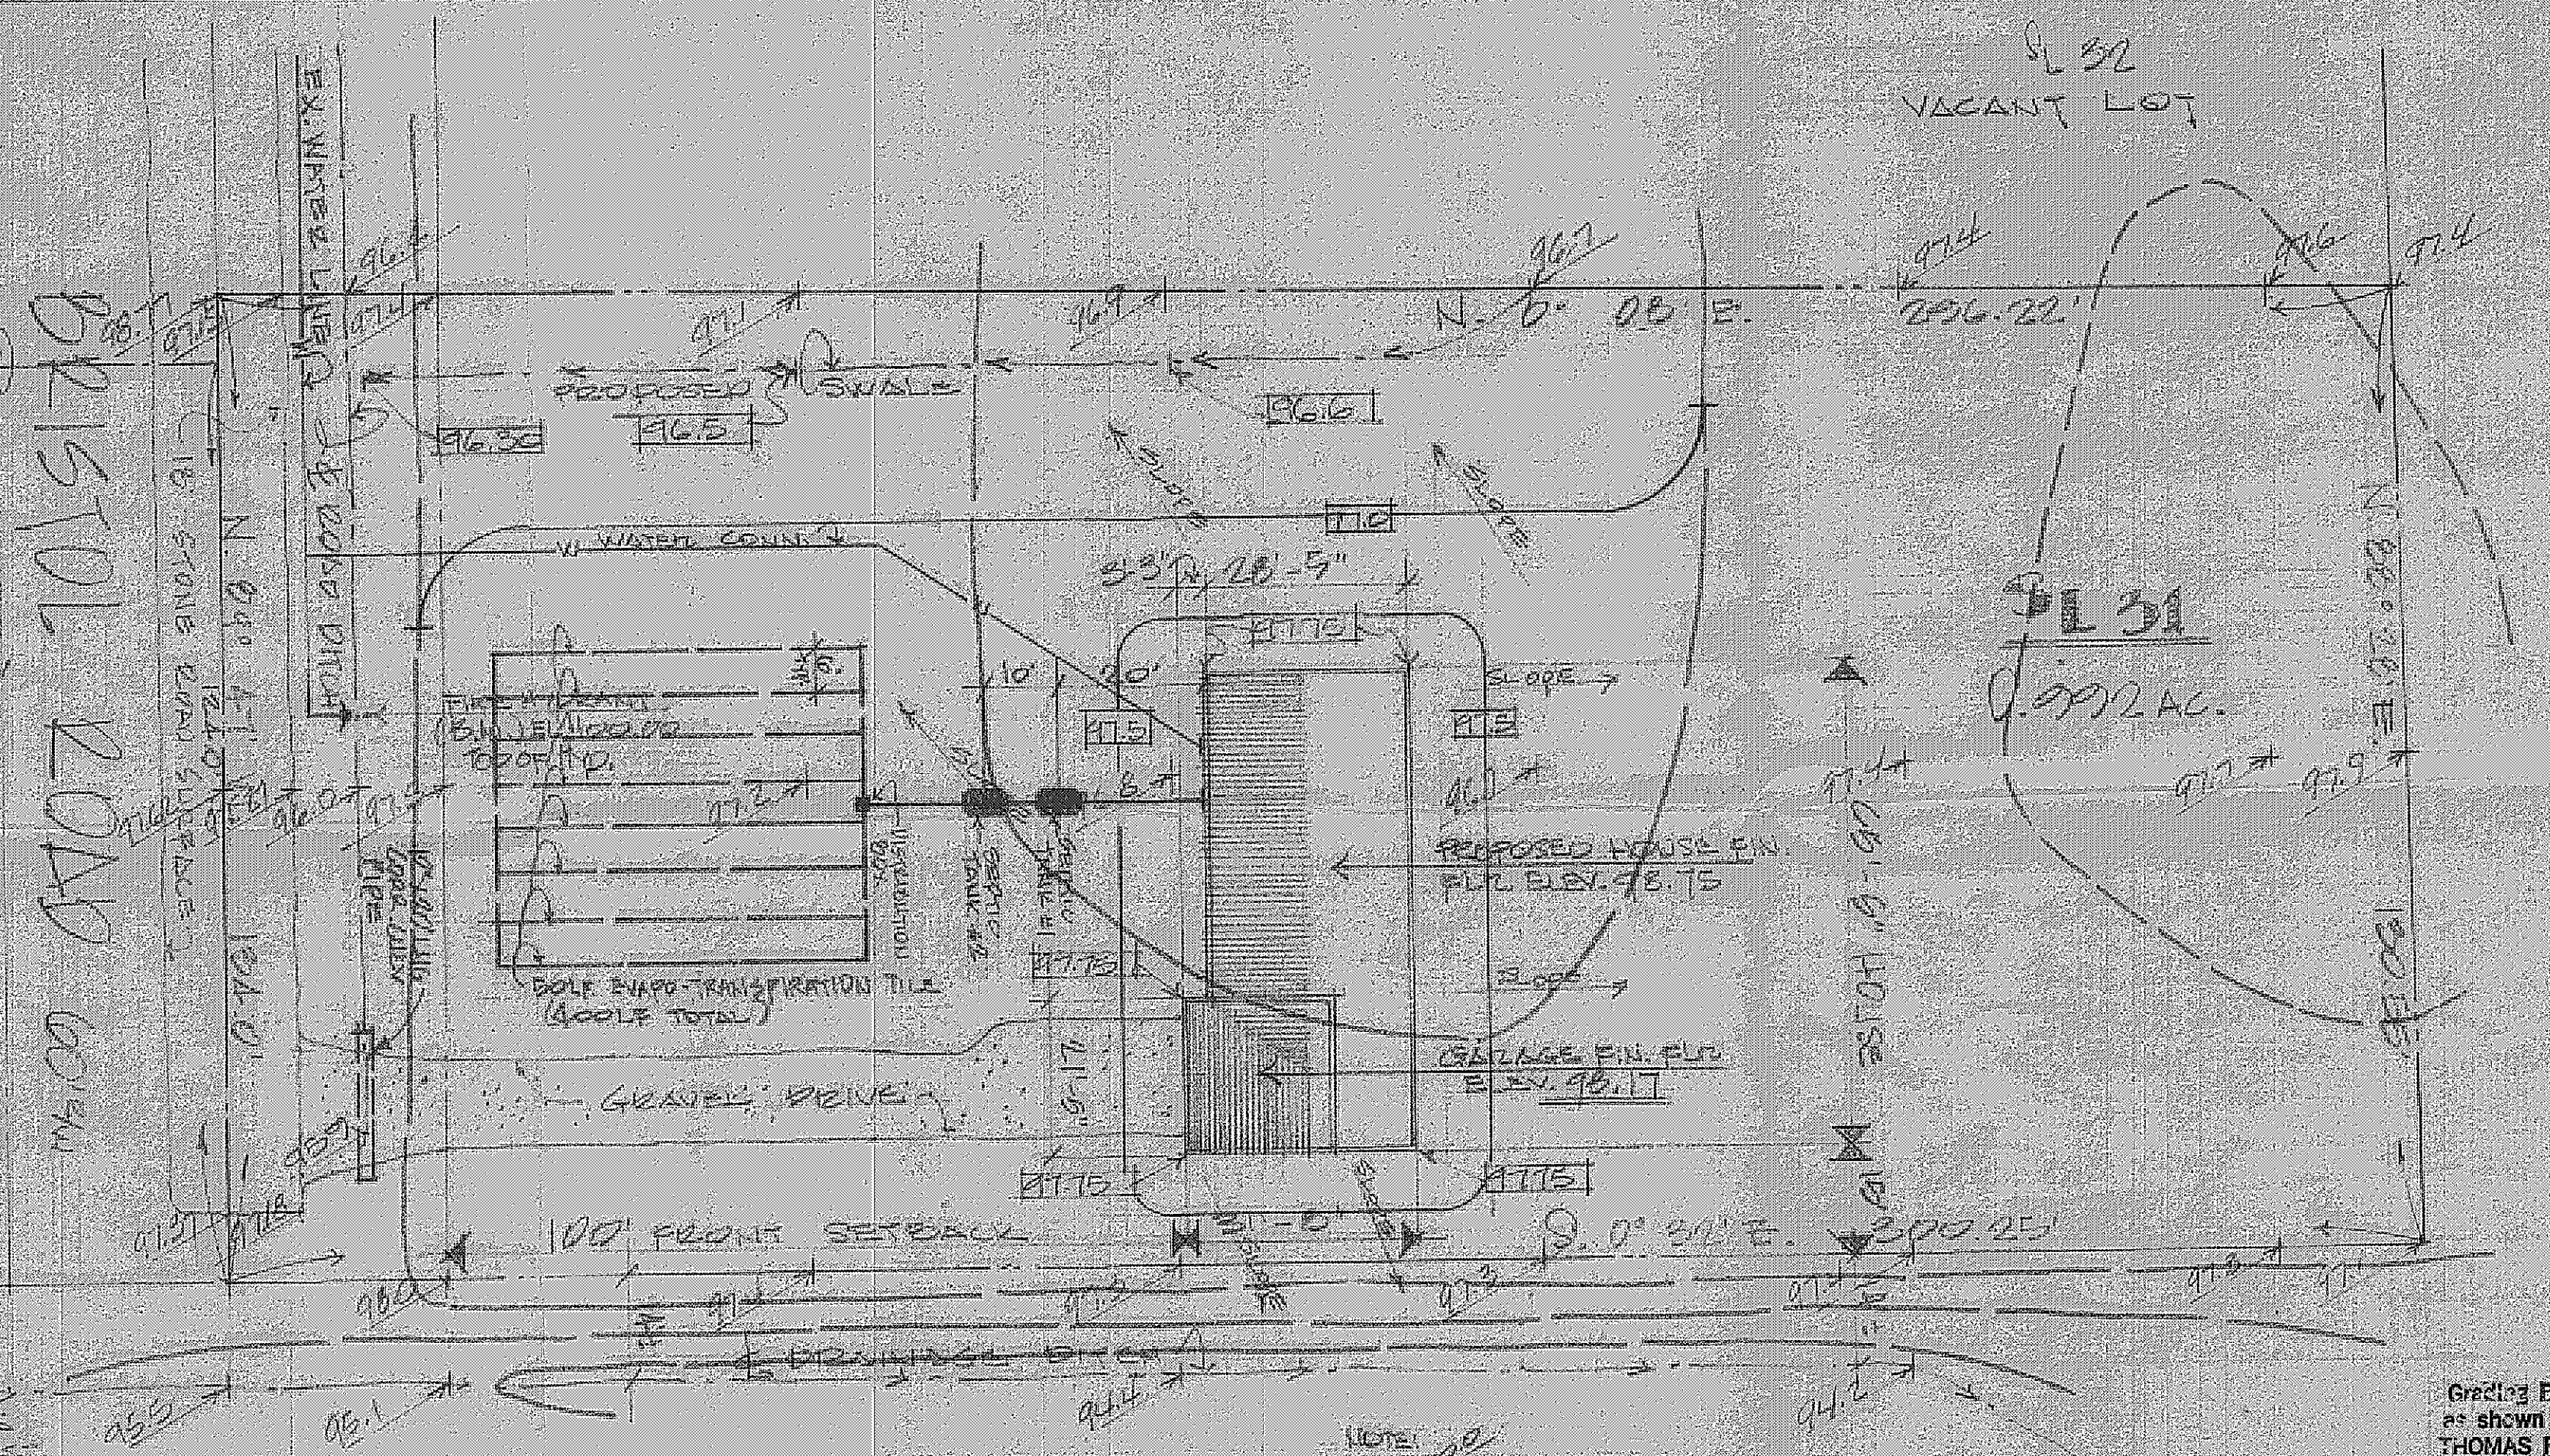

NOTE:
 SEPTIC TANK SYSTEM SHALL BE
 IN ACCORDANCE WITH THE LAKE COUNTY
 GENERAL HEALTH DISTRICT SPEC.

NOTE:
 EXISTING ELEVATIONS
 PROPOSED ELEVATIONS
 EXIST. CONTOUR
 PROPOSED CONTOUR

Grading Plan Approved
 as shown and/or noted
 THOMAS P. GILLES, P.E.
 Lake County Engineer

Date 10/21/13