


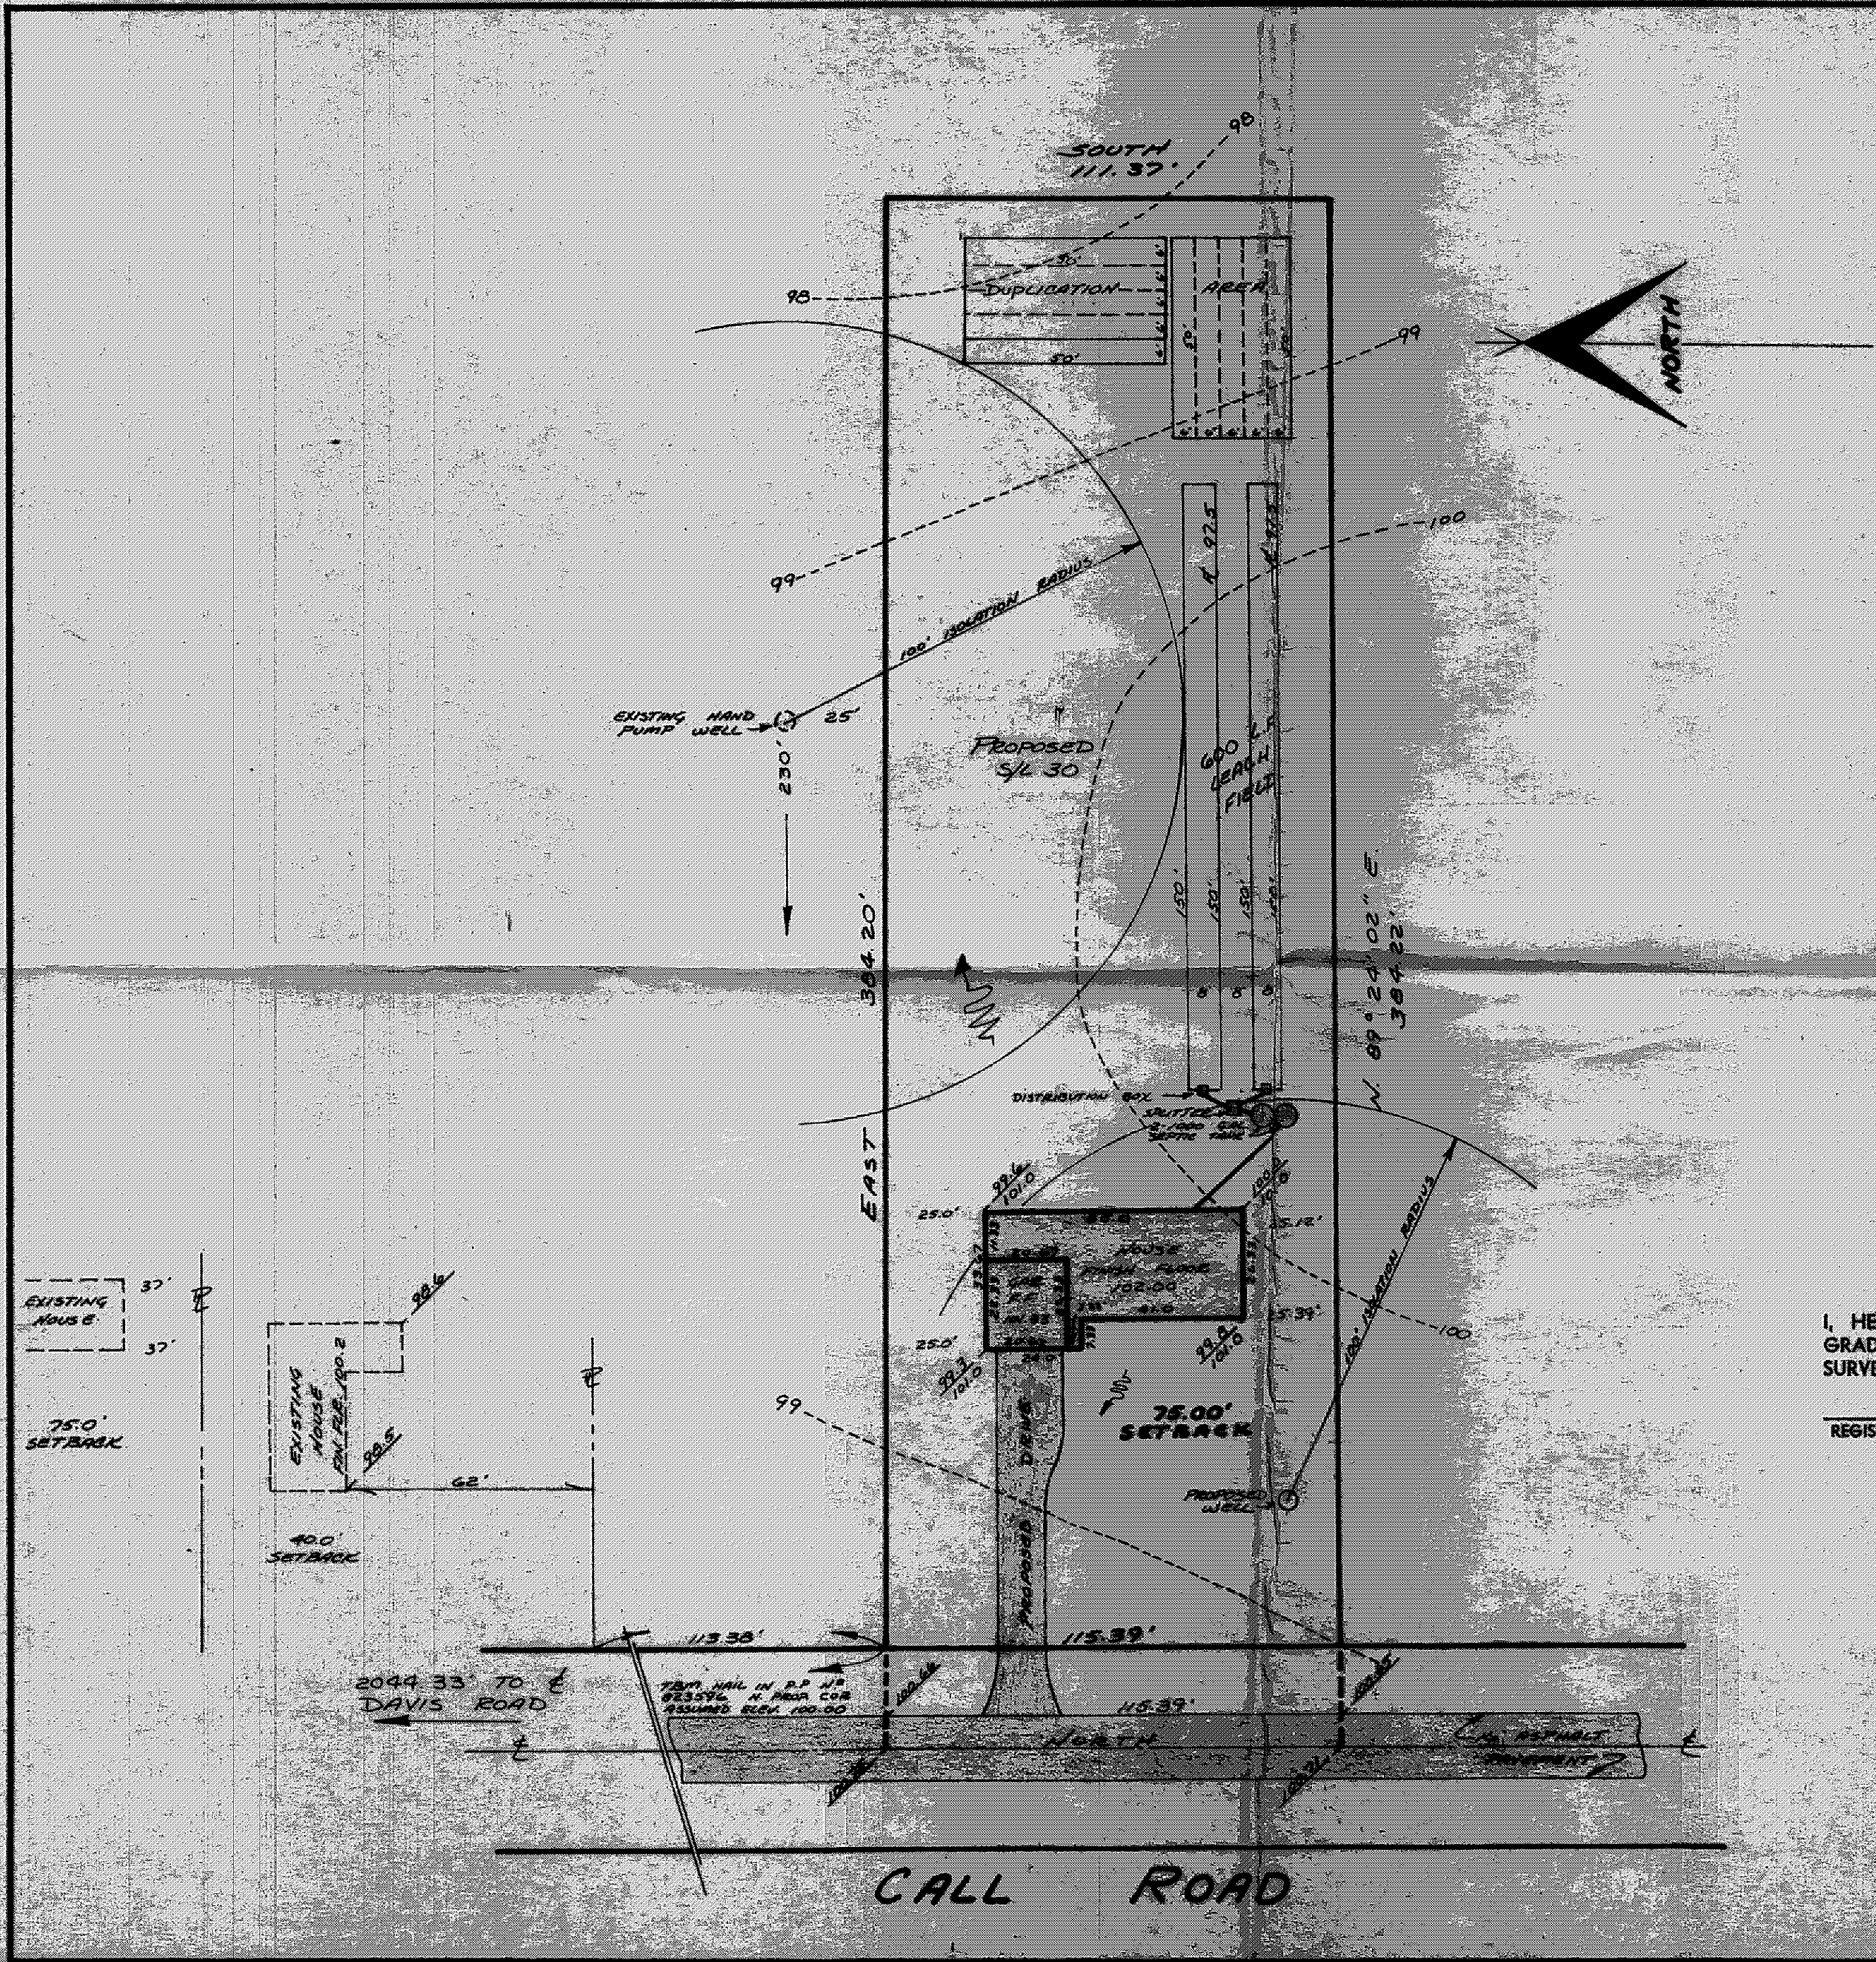

SITE PLAN

PERRY TOWNSHIP LAKE COUNTY, OHIO

for: JIM CUNNINGHAM CLIENT OWNER
3556 LAUREL DR. ADDRESS STREET CITY ZIP

PROP. VAN NESS	NAME	LOT	TRACT
SUBDIVISION			
VOL. - PG.		VOLUME	PAGE
SUBLOT NO.	CALL ROAD	PERM. PARCEL NO.	STREET

LEGEND

SANITARY MANHOLE	○	WATER VALVE (GAS)	⊕
STORM MANHOLE	●	WATER METER (GAS)	⊕
INLET OR CATCH BASIN	■	AS BUILT ELEVATION	100.0
HYDRANT	⊕	INDICATES DIRECTION OF SURFACE DRAINAGE	→
EXISTING CONTOURS	—		
PROPOSED CONTOURS	- - -		
EXIST. ELEV.	100.0	PROP. ELEV.	100.0

REMARKS

ALL BOUNDARY DATA SHOWN WAS OBTAINED FROM IDEEDS, RECORDED SUBDIVISION PLAT OR OTHER PUBLIC RECORDS.
LOCATIONS AS SHOWN OF ADJACENT WELLS AND SEPTIC TANKS OBTAINED FROM LAKE COUNTY HEALTH DEPARTMENT

DESIGN CERTIFICATION

THIS PLAT WAS PREPARED BY ME, AND IS CORRECT TO THE BEST OF MY KNOWLEDGE AND BELIEF.
Richard J. Salo NAME SURVEYOR REGISTRATION NO. PS# 5244

CHECK LIST

NO. OF BEDROOMS	WATER MAIN SIZE, LOCATION
DIMENSIONS	SAN. SEWER SIZE & GR. LOC.
BEARINGS	SAN. MH. CAST ELEV. INV. ELEV.
TIE TO NEAREST STREET	SAN. CONN. SIZE, LOC. DEPTH
SUBLOT NO. PARCEL NO.	STORM SEWER SIZE & GR. LOC.
SURROUNDING OWNERS	STORM MH. CAST ELEV. INV. ELEV.
BLDG. DIMENSIONS FIN. GR.	PAV'T TYPE GRADE CURBS
BLDG. TIES FL'R. GRADES	GAS LINE LOC. SIZE PRESSURE
APRON TYPE WIDTH THICKNESS	SEPTIC TANK LOCATION & DUPLICATION AREA
SIDEWALK TYPE WIDTH THICKNESS	WELL LOCATION
CULVERT TYPE DIA., LENGTH	ISOLATION RADIUS FROM WELL
ROCK OUTCROPPINGS	

REVISIONS

NO.	DATE	BY	PLAN PREPARED BY:
1			DEBEVEC • SALO & ASSOCIATES, INC.
2			130 EAST JACKSON ST. PAINESVILLE, OHIO
3			DRAWN BY: <u>CK</u> SCALE: <u>1" = 30'</u> PHONE NO. <u>352-9250</u>
4			CHK'D: <u>RJS</u> DATE: <u>12 JAN 76</u> DRAWING NO.
5			CREW CHIEF: <u>APP'D.</u> 4591-30

"AS BUILT" CERTIFICATION

I, HEREBY CERTIFY THAT THE CIRCLED GRADES ARE EXISTING FINISH GRADES CHECKED IN FIELD ON 19 BY SURVEYING AND ARE CORRECT TO THE BEST OF MY KNOWLEDGE AND BELIEF.

REGISTERED SURVEYOR

REG. NO.

2044 33 TO DAVIS ROAD
TEMP. NAIL IN P.P. NO. 923596 N. PROA COR. ASSUMED ELEV. 100.00
Grading Plan Approved as shown and/or noted
THOMAS P. GILLES, P.E.
Lake County Engineer

By JWK Date 2-26-76