

MIDDLE
RIDGE RD. 55'

B.M. P.K. NAIL POLE # 90383
EL. 100.00

SITE PLAN

PERRY LAKE COUNTY, OHIO
TOWNSHIP

FOR L. C. ROBERTS
CLIENT OWNER
910 BELLEVUE AVE. PAINESVILLE
ADDRESS STREET CITY ZIP 44077

SUBDIVISION	NAME	LOT	TRACT
		75	1203
SUBLOT NO.	STREET	VOLUME	PAGE
		769	CENTER ROAD
		PERM. PARCEL	STREET

LEGEND

SANITARY MANHOLE	WATER VALVE (GAS)
STORM MANHOLE	WATER METER (GAS)
INLET OR CATCH BASIN	AS BUILT ELEVATION
HYDRANT	
EXISTING CONTOURS	
PROPOSED CONTOURS	
EXIST. ELEV.	PROPOSED ELEV.

REMARKS

ALL BOUNDARY DATA SHOWN WAS OBTAINED FROM (DEEDS, RECORDED
SUBDIVISION PLAT, OR OTHER PUBLIC RECORDS)

SURVEY

CHECK LIST


DIMENSIONS	WATER MAIN SIZE LOCATION
BEARINGS	SAN. SEWER SIZE % GR. LOC.
TIE TO NEAREST STREET	SAN. M.H. CAST ELEV. INV. ELEV.
SUBLOT NO. PARCEL NO.	SAN. CONN. SIZE LOC. DEPTH
SURROUNDING OWNERS	STORM SEWER SIZE % GR. LOC.
BLDG. DIMENSIONS FIN. GR.	STORM M.H. CAST ELEV. INV. ELEV.
BLDG. TIES FLR. GRADES	PAVT. TYPE GRADE CURBS
APRON TYPE WIDTH THICKNESS	GAS LINE LOC. SIZE PRESSURE
SIDEWALK TYPE WIDTH THICKNESS	SEPTIC TANK SIZE LOC.
CULVERT TYPE DIA. LENGTH	WELL LOCATION

PLAN PREPARED BY:

FULLERTON-KERR & ASSOCIATES
REGISTERED ENGINEERS & SURVEYORS
180 SOUTH STATE STREET
PAINESVILLE - OHIO - 44077
TEL. 357-7569

NO.	DATE	BY	DRAWN BY	SCALE	DRAWING NUMBER
1			SAL FERRARA	1" = 60'	
2			CHRD	DATE	
			CREW	APPD	
			CHIEF		

CENTER ROAD 60'

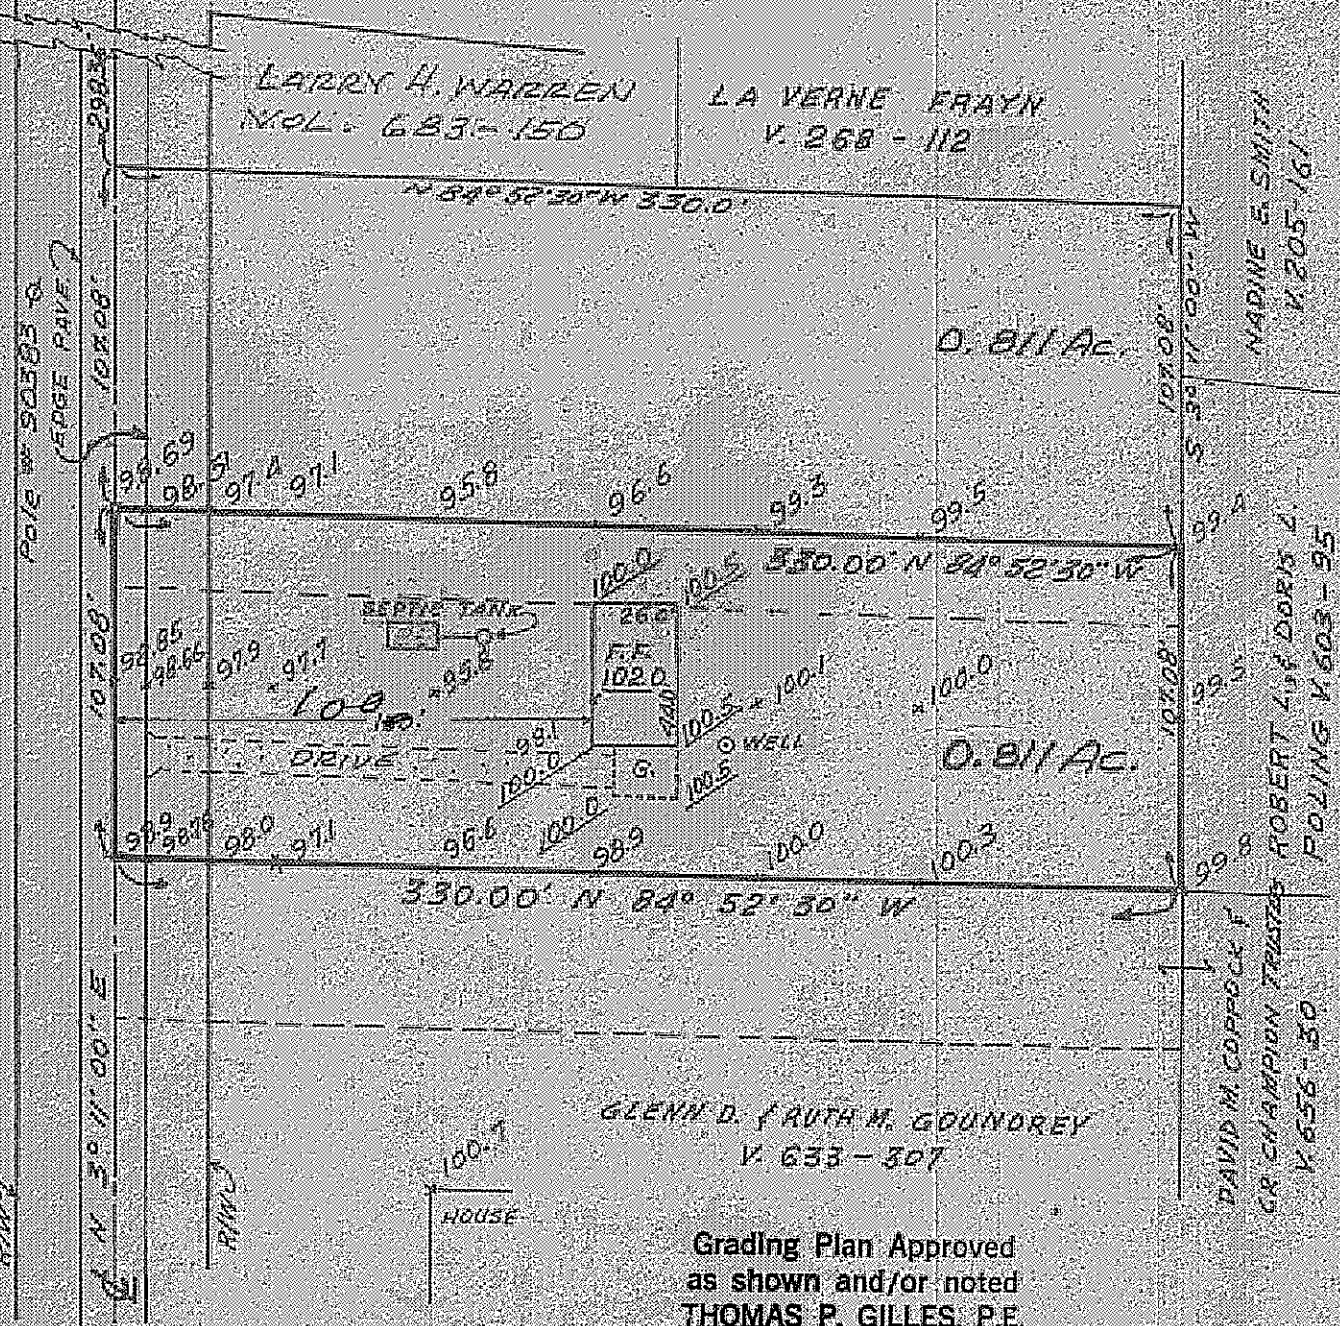

Grading Plan Approved
as shown and/or noted
THOMAS P. GILLES, P.E.
Lake County Engineer

By THP Date 6/7/73

APPROVED
SIDE LINES & SET BACK
PERRY TOWNSHIP ZONING
PERMIT NO. 1330
ZONING INSPECTOR
Dallas W. Smith

"AS BUILT" CERTIFICATION

I, HEREBY CERTIFY THAT THE CIRCLED GRADES ARE EXISTING FINISH
GRADES CHECKED IN FIELD ON 19 BY
SURVEY IS CORRECT TO THE BEST OF MY KNOWLEDGE AND BELIEF

FB 241-133

REGISTERED SURVEYOR REG. NO.

3-6 # 73/4