


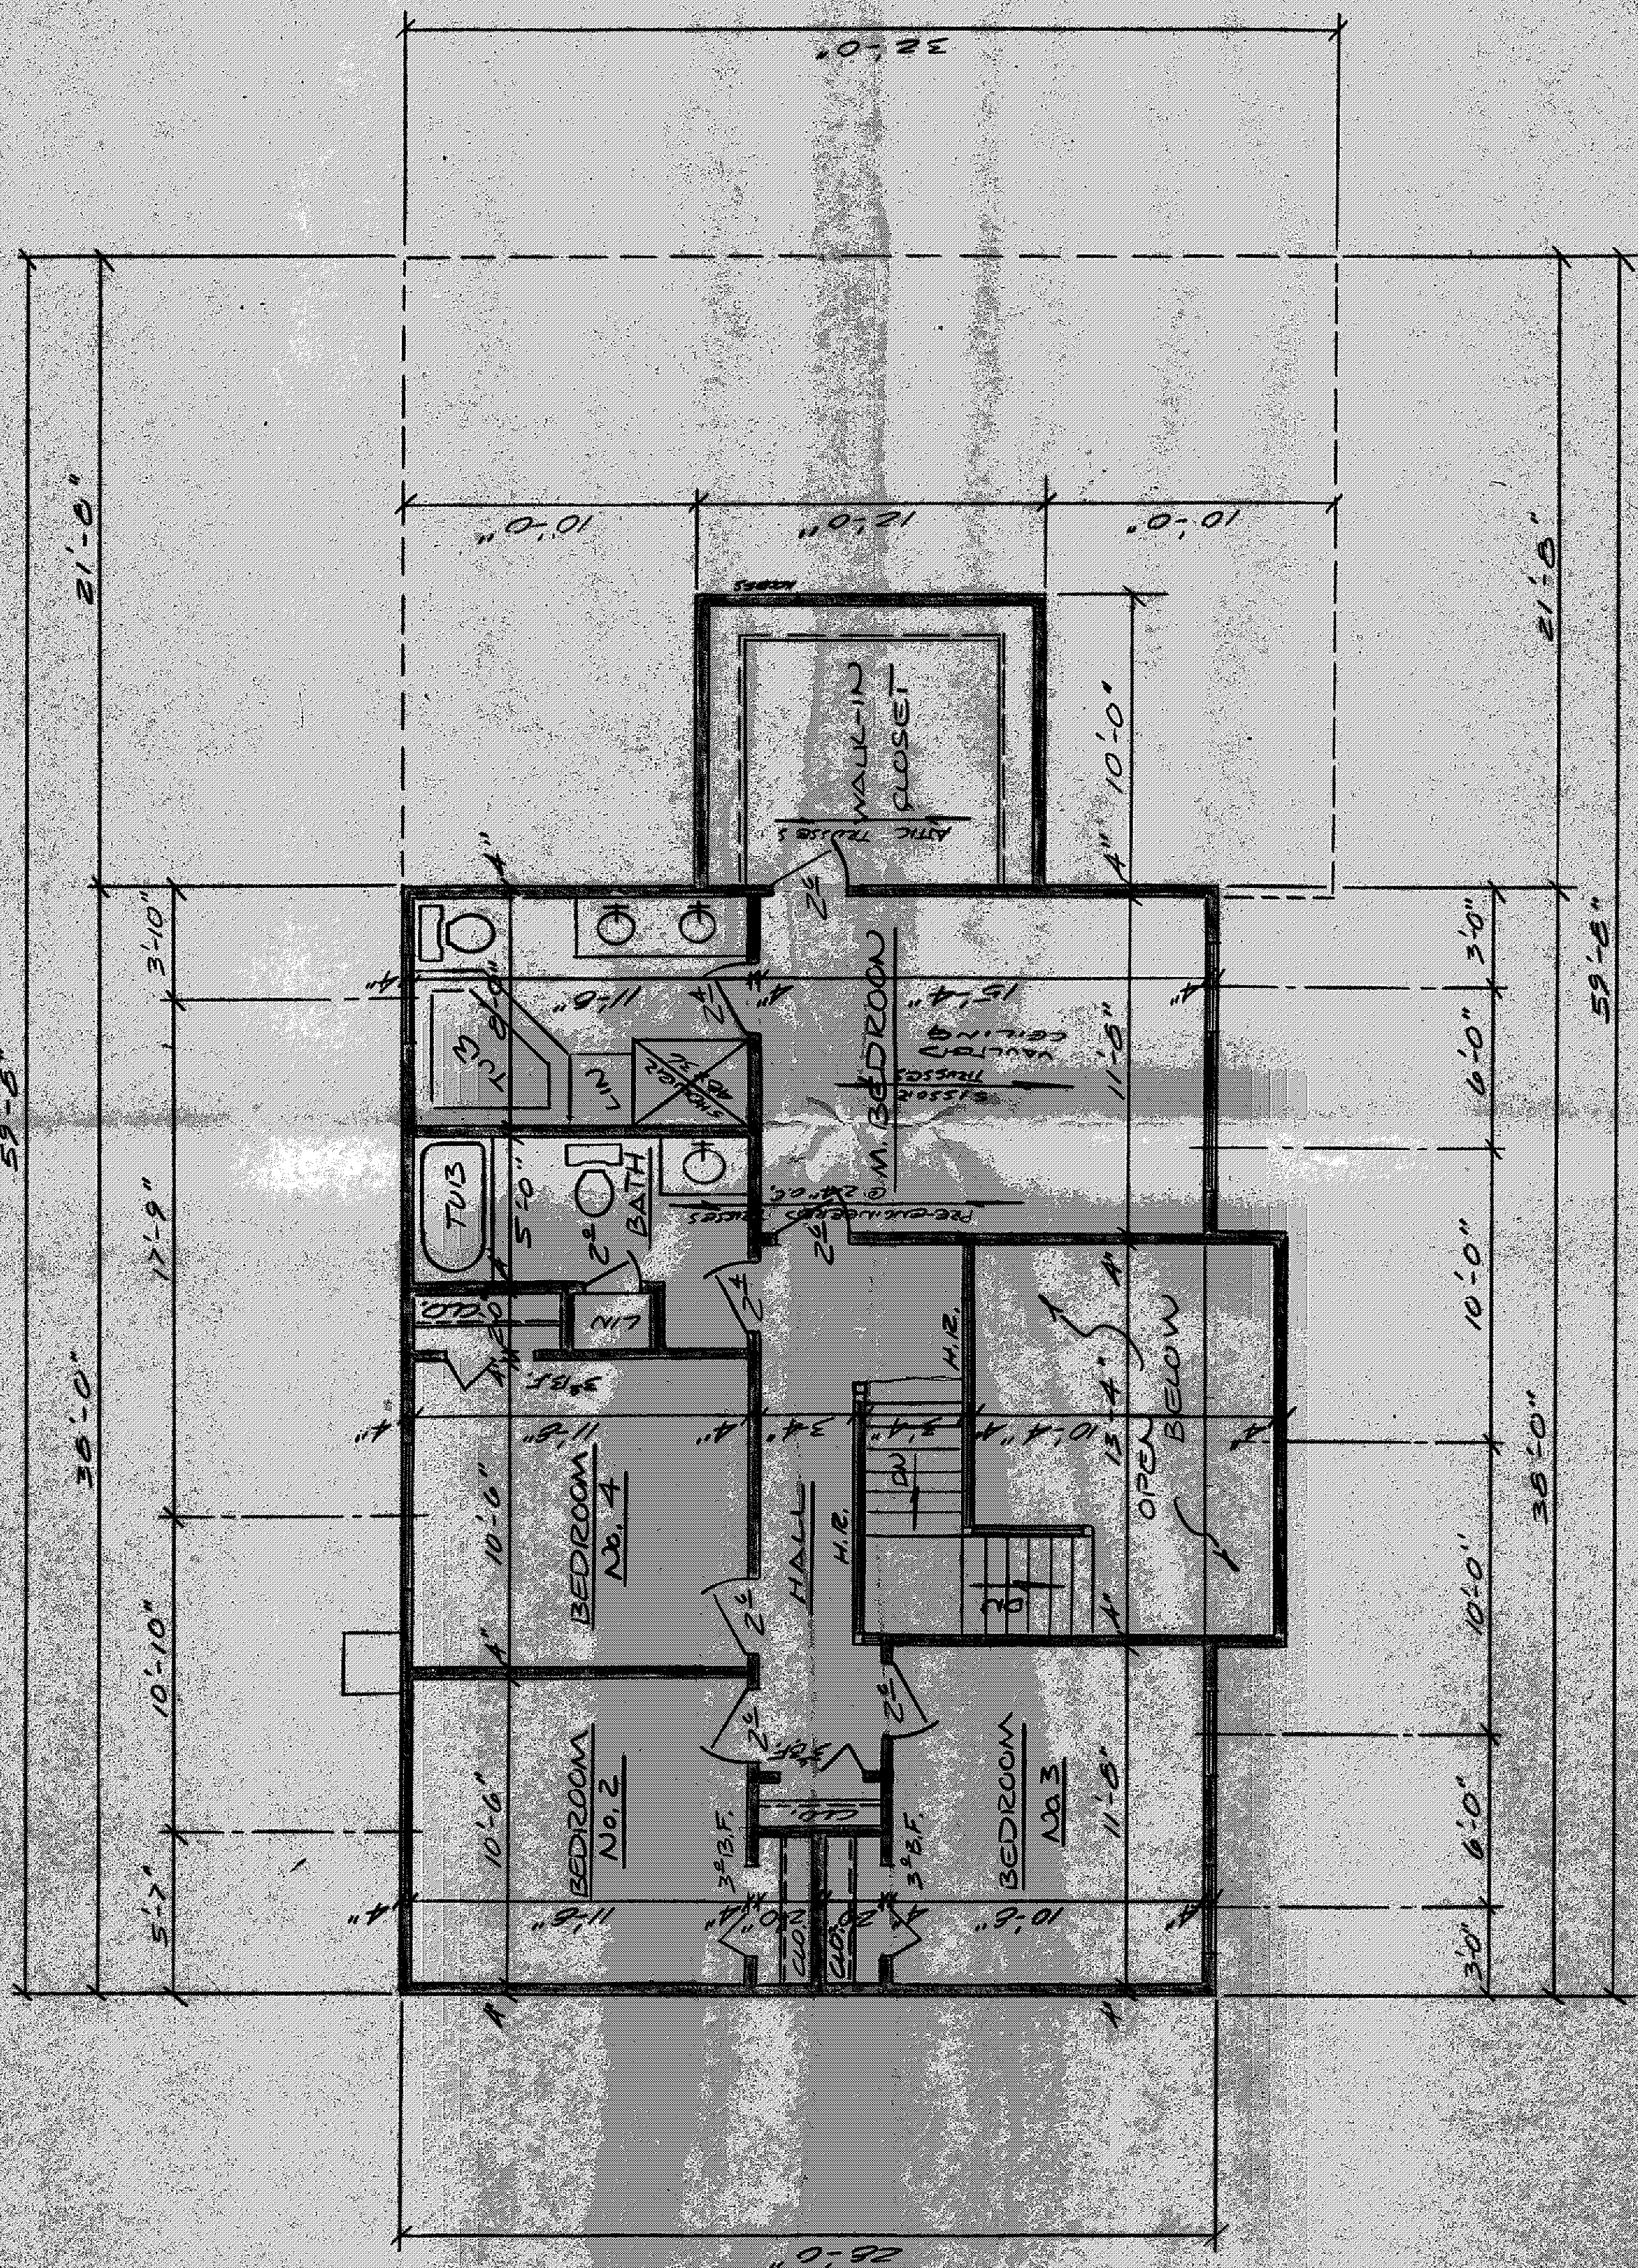

SECOND FLOOR PLAN
SCALE 1/4"=1'-0"