


RECEPTACLE OUTLETS,
2) PROVIDE GUTTERS DOWNSPOUTS
SPRINKLER BLOCKS OR STORM
SEWER.

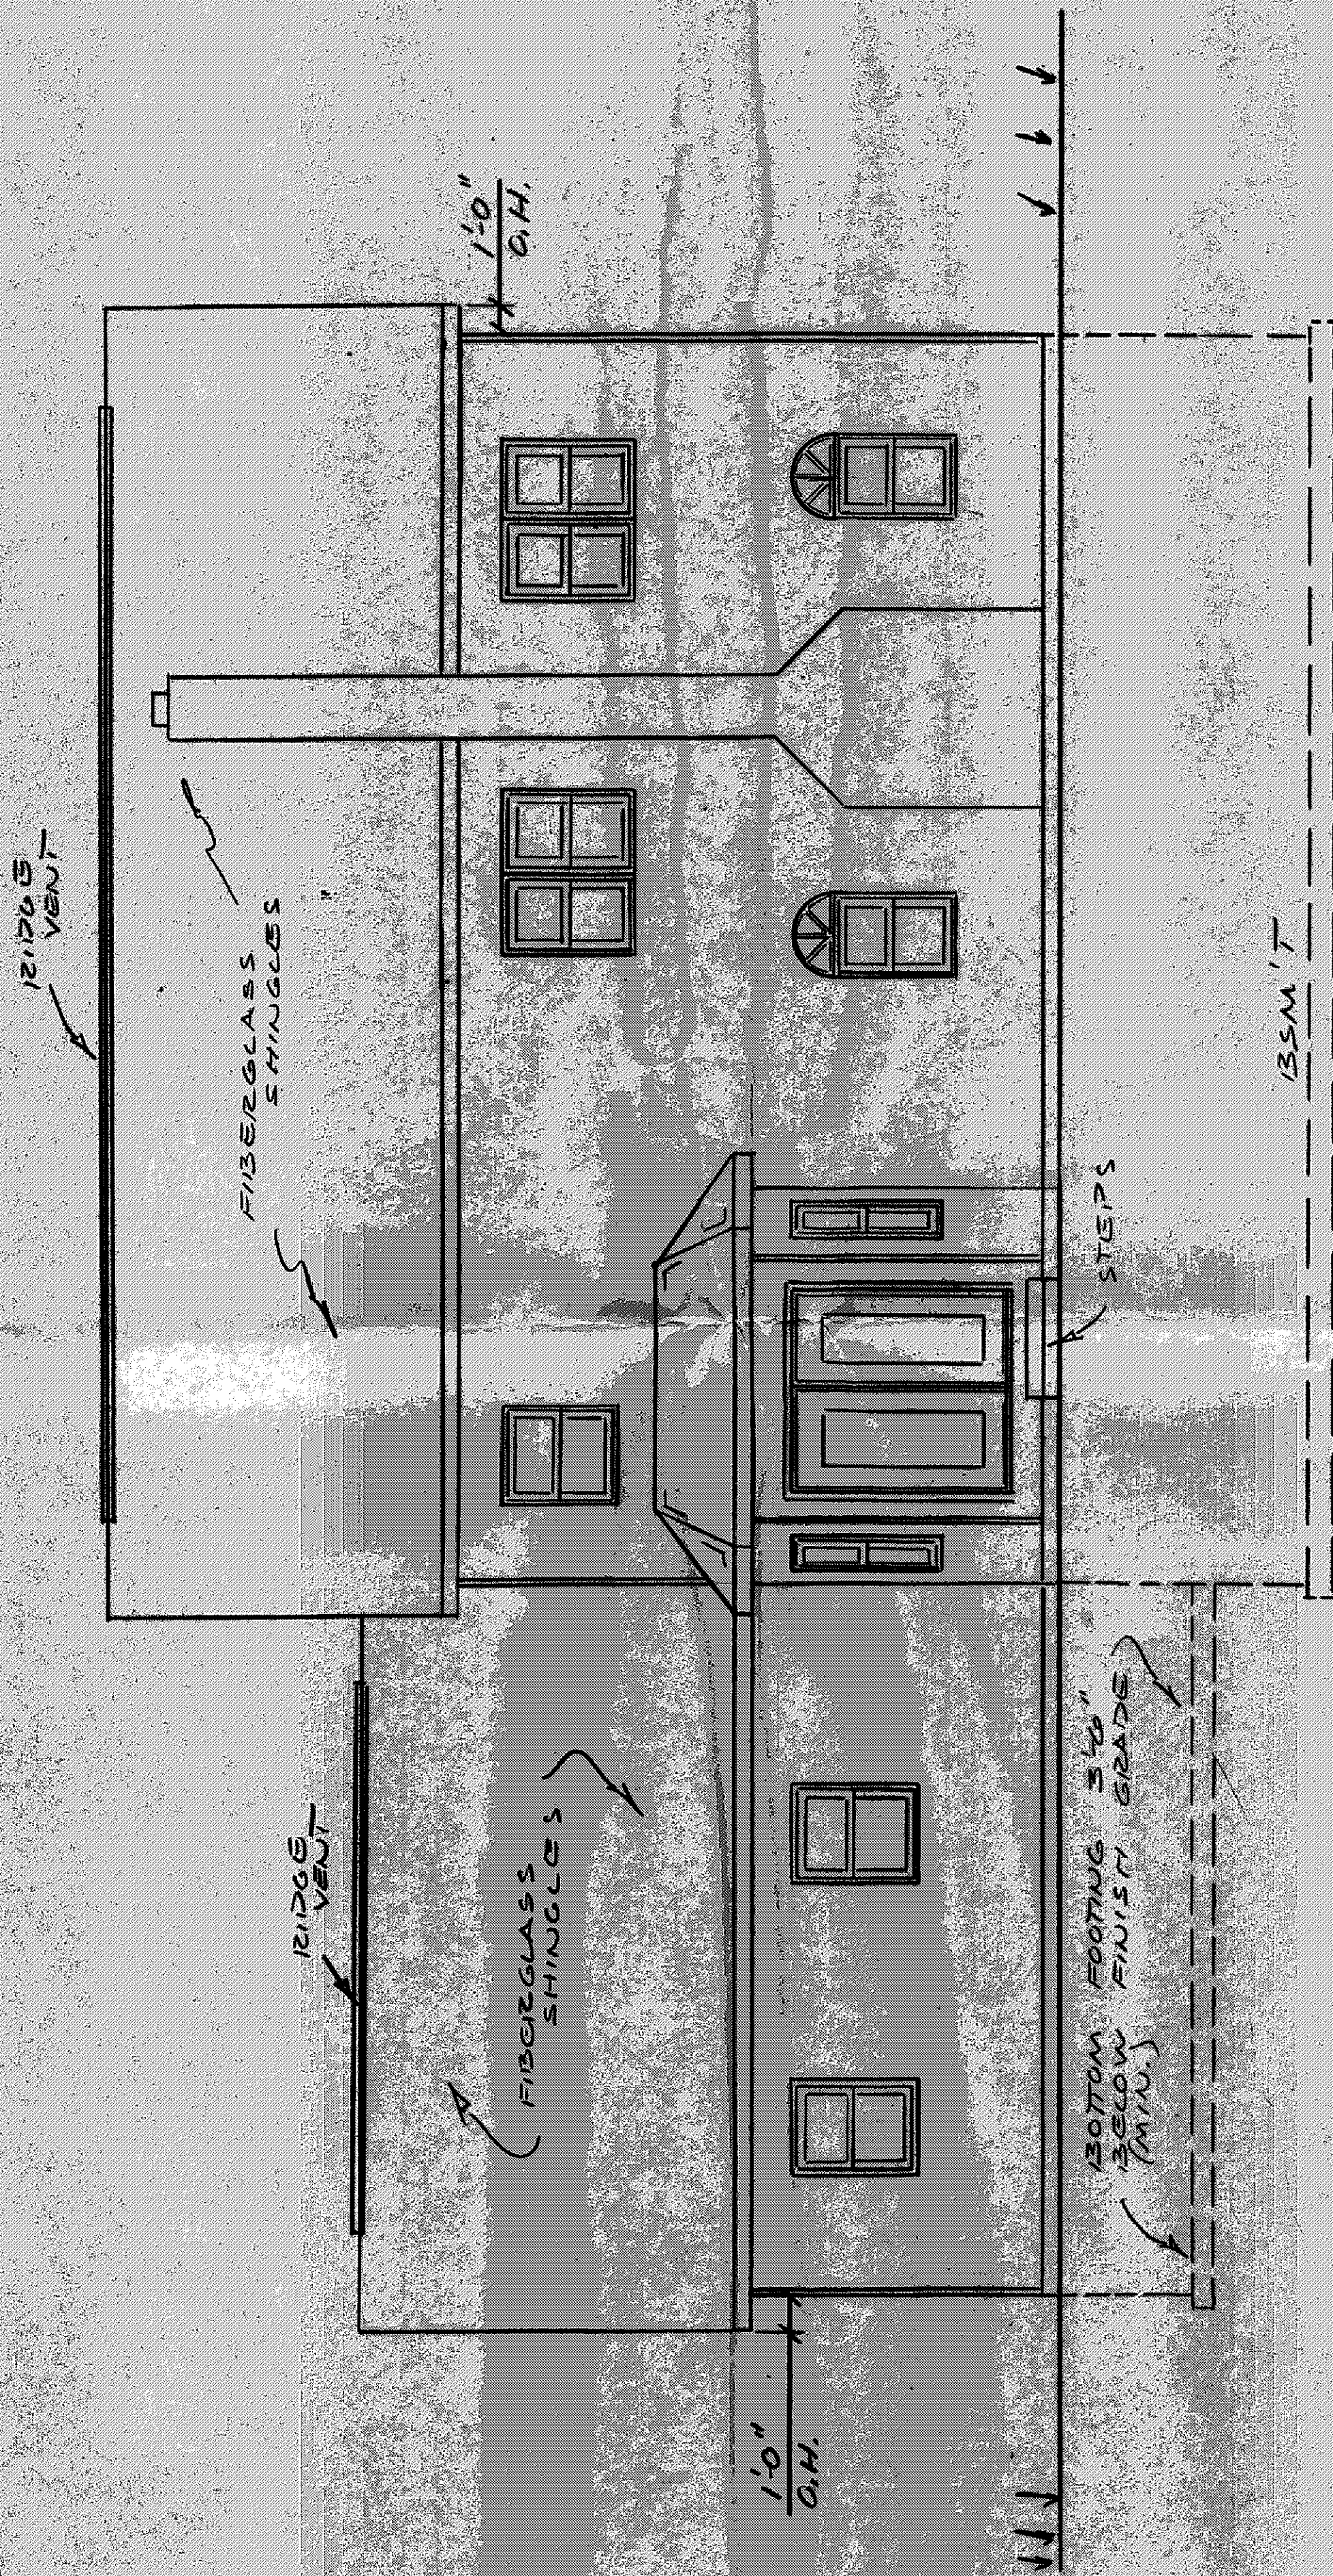

REAR ELEVATION
SCALE 1/4"=1'-0"