
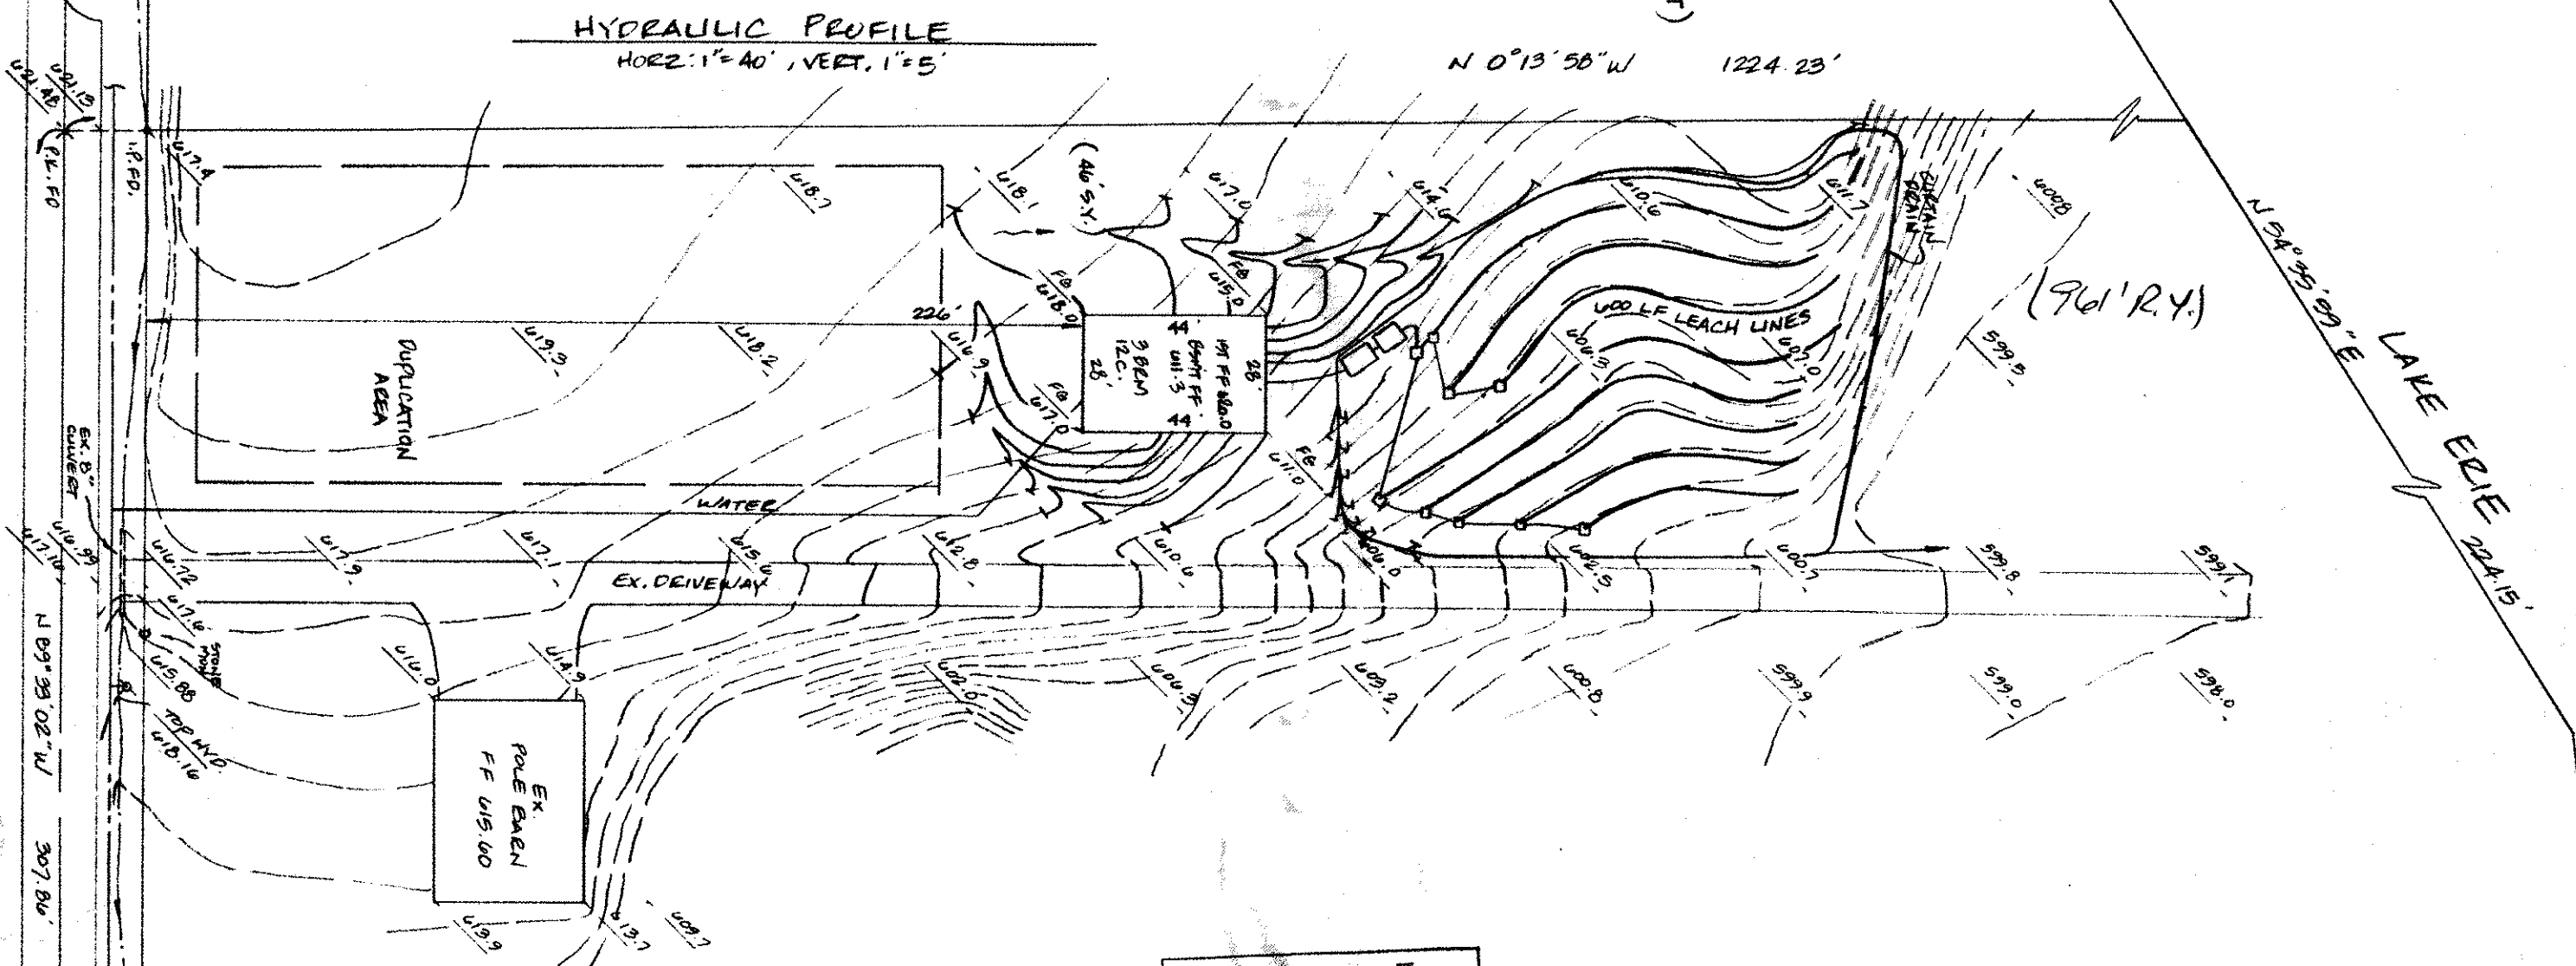
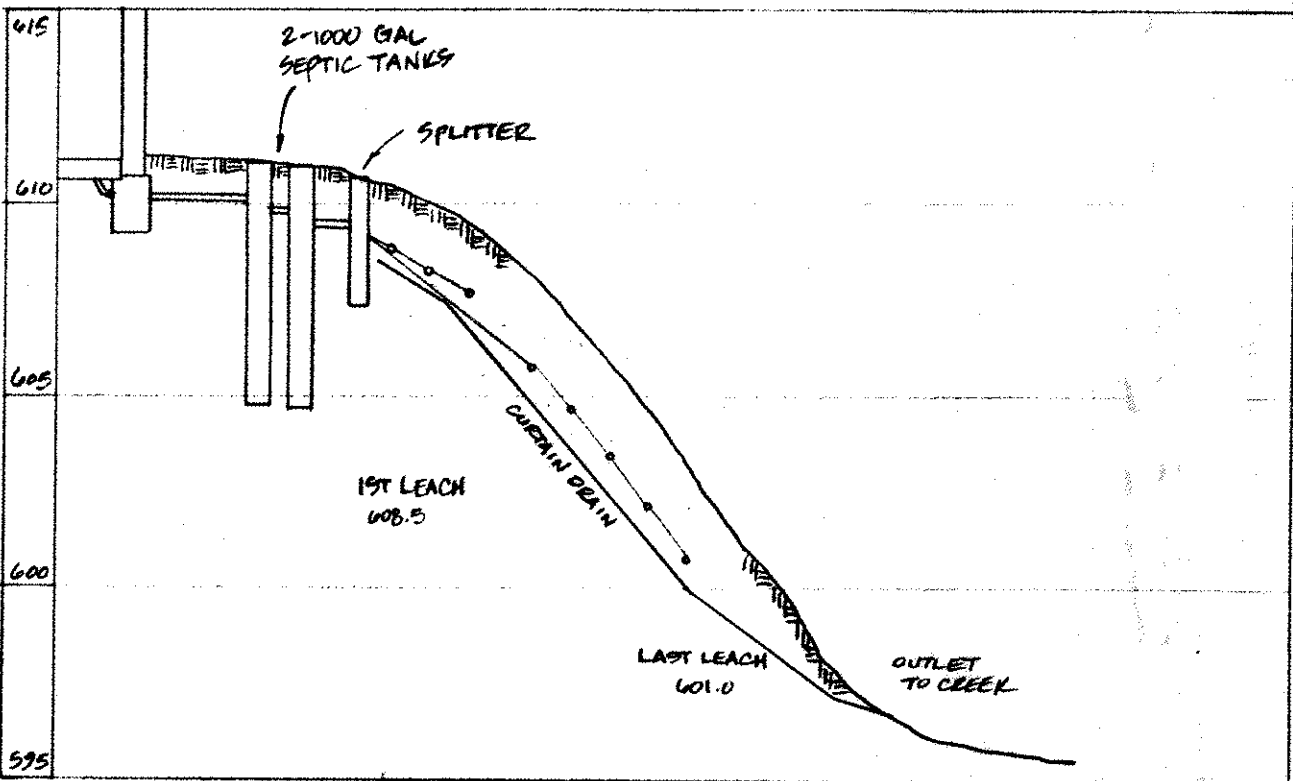
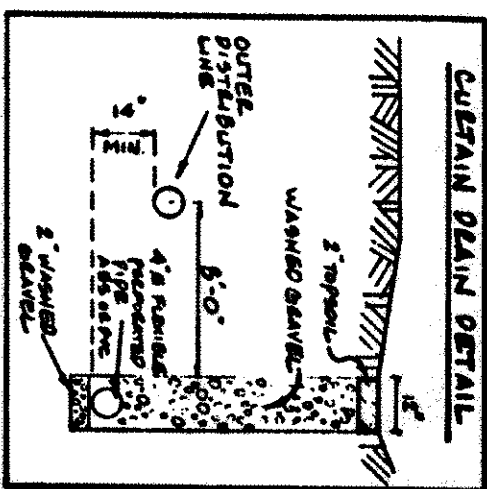


TYPICAL LEACHING TRENCH CROSS SECTION

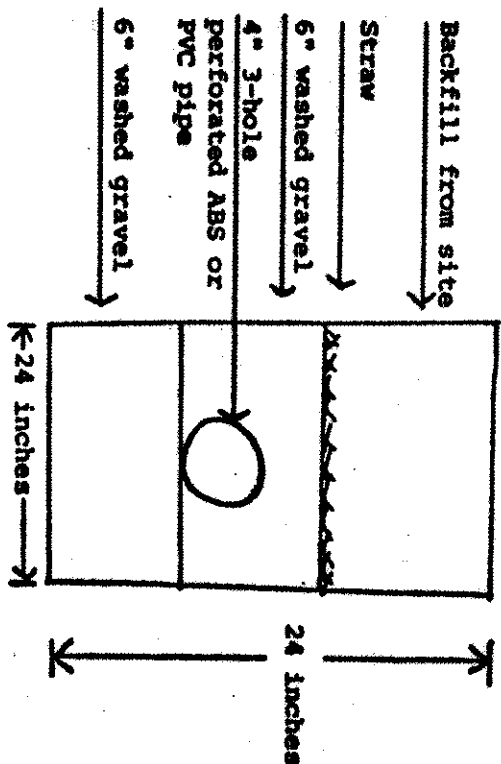

LOW YIELD WATER
FIXTURES REQUIRED
ON ALL:
Shower Head
Toilet

SEWAGE DISPOSAL PERMIT MUST BE
OBTAINED BY A LAKE COUNTY LICENSED
INSTALLER BEFORE INSTALLATION IS
STARTED.

- To be brought to finished grade
 - Septic tank manhole covers
 - Splitter box cover
 - Distribution box cover
- B. No footer drains or downspouts
to be discharged into septic tanks
C. All waste water to be discharged into
septic tanks

Reviewed and Accepted
LAKE COUNTY GENERAL HEALTH DISTRICT
Date: 9-22-93
JOEL LUCIA, R. S., M. P. H.
Health Commissioner
By: Jon L. Lister
93354



Grading Plan Approved
as shown and/or noted
THOMAS P. GILLES, P.E.
Lake County Engineer
By: (Signature) Date: 12-29-93

ROOF DRAINS
SHALL DISCHARGE
TO SPLASH BLOCKS.

APPROVED
SIDE LINES & SET BACK
PERRY TOWNSHIP ZONING
PERMIT NO. 488
ZONING INSPECTOR

"AS BUILT" CERTIFICATION
I, HEREBY CERTIFY THAT THE CIRCLED GRADES ARE EXISTING
FINISH GRADES CHECKED IN THE FIELD ON 19____
AND ARE CORRECT TO THE BEST OF MY KNOWLEDGE AND BELIEF.

REGISTERED SURVEYOR

REG. NO.

BENCHMARK: TOP OF HYDANT, 608.16

SITE PLAN

PERRY TWP., LAKE COUNTY, OHIO

for: EON VANEGA 354-5422

CLIENT: EON VANEGA 354-5422
OWNER: EON VANEGA 354-5422
ADDRESS: 568 ELM ST PAINESVILLE OH 44068
CITY: PAINESVILLE OH 44068

SUBDIVISION	NAME	LOT	TRACT
VOL. - PG.		28	
SUBLOT NO.	STREET	VOLUME	PAGE
		28-14, 12, 18	20
		PERM. TANCE NO.	STREET

LEGEND

- SANITARY MANHOLE
- STORM MANHOLE
- INLET OR CATCH BASIN
- HYDRANT
- EXISTING CONTOURS
- PROPOSED CONTOURS
- EXIST. ELEV.
- 1000' PROP. ELEV.
- WATER VALVE (GAS)
- WATER METER (GAS)
- AS BUILT ELEVATION
- INDICATES DIRECTION OF SURFACE DRAINAGE

REMARKS

ALL BOUNDARY DATA SHOWN WAS OBTAINED FROM (DEEDS, RECORDED
SUBDIVISION PLAT OR OTHER PUBLIC RECORDS)
LOCATIONS AS SHOWN OF ADJACENT WELLS AND SEPTIC TANKS OBTAINED FROM
LAKE COUNTY HEALTH DEPARTMENT

DESIGN CERTIFICATION
THIS PLAN WAS PREPARED BY ME, AND IS CORRECT
TO THE BEST OF MY KNOWLEDGE AND BELIEF
NAME: (Signature) SURVEYOR REGISTRATION NO. 343

CHECK LIST

NO. OF BEDROOMS	WATER MAIN SIZE LOCATION
1	8" IN. SEWER SIZE % GR. LOC.
2	8" IN. CAST ELEV. INV. ELEV.
3	8" IN. CONN. SIZE LOC. DEPTH
4	8" IN. STORM SEWER SIZE % GR. LOC.
5	8" IN. STORM SEWER SIZE % GR. LOC.
PLAN PREPARED BY:
BABCOCK • JONES & ASSOCIATES, INC.
PAINESVILLE, OHIO

NO.	DATE	BY	SCALE	1" = 40'	PHONE NO.	357-1811
1			CHK'D.	DATE 9-13-93	DRAWING NO.	93-180
2			CREW	DATE 9-13-93		
3			CHIEF	DATE 9-13-93		
4						
5						
6						

"I, the undersigned hereby certify that
this topography indicated by 6", 1' or 2"
contours, and elevations shown hereon
represent an actual field survey made by
me on the 21st day of 8/87, 1993
and that the elevations were taken at
appropriate intervals and that as of that
date they existed as indicated hereon."

(Signature)
Date: 8/3/93

PEERY
PAUL
ED