




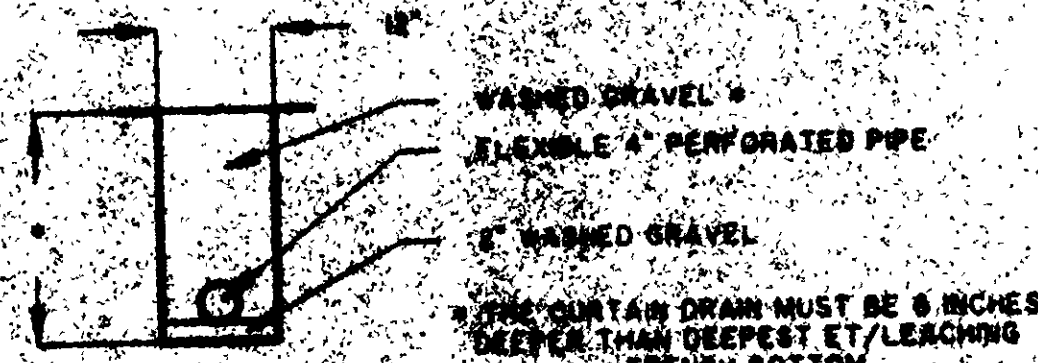

TYPICAL CURTAIN DRAIN CROSS SECTION

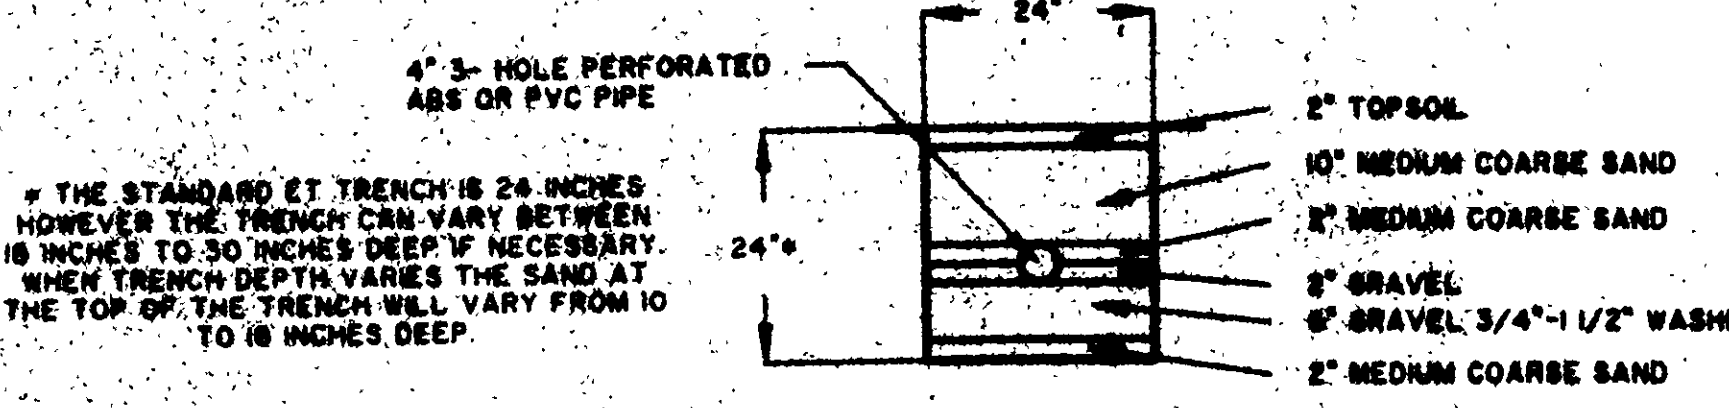



TYPICAL EVAPOTRANSPIRATION TRENCH CROSS SECTION

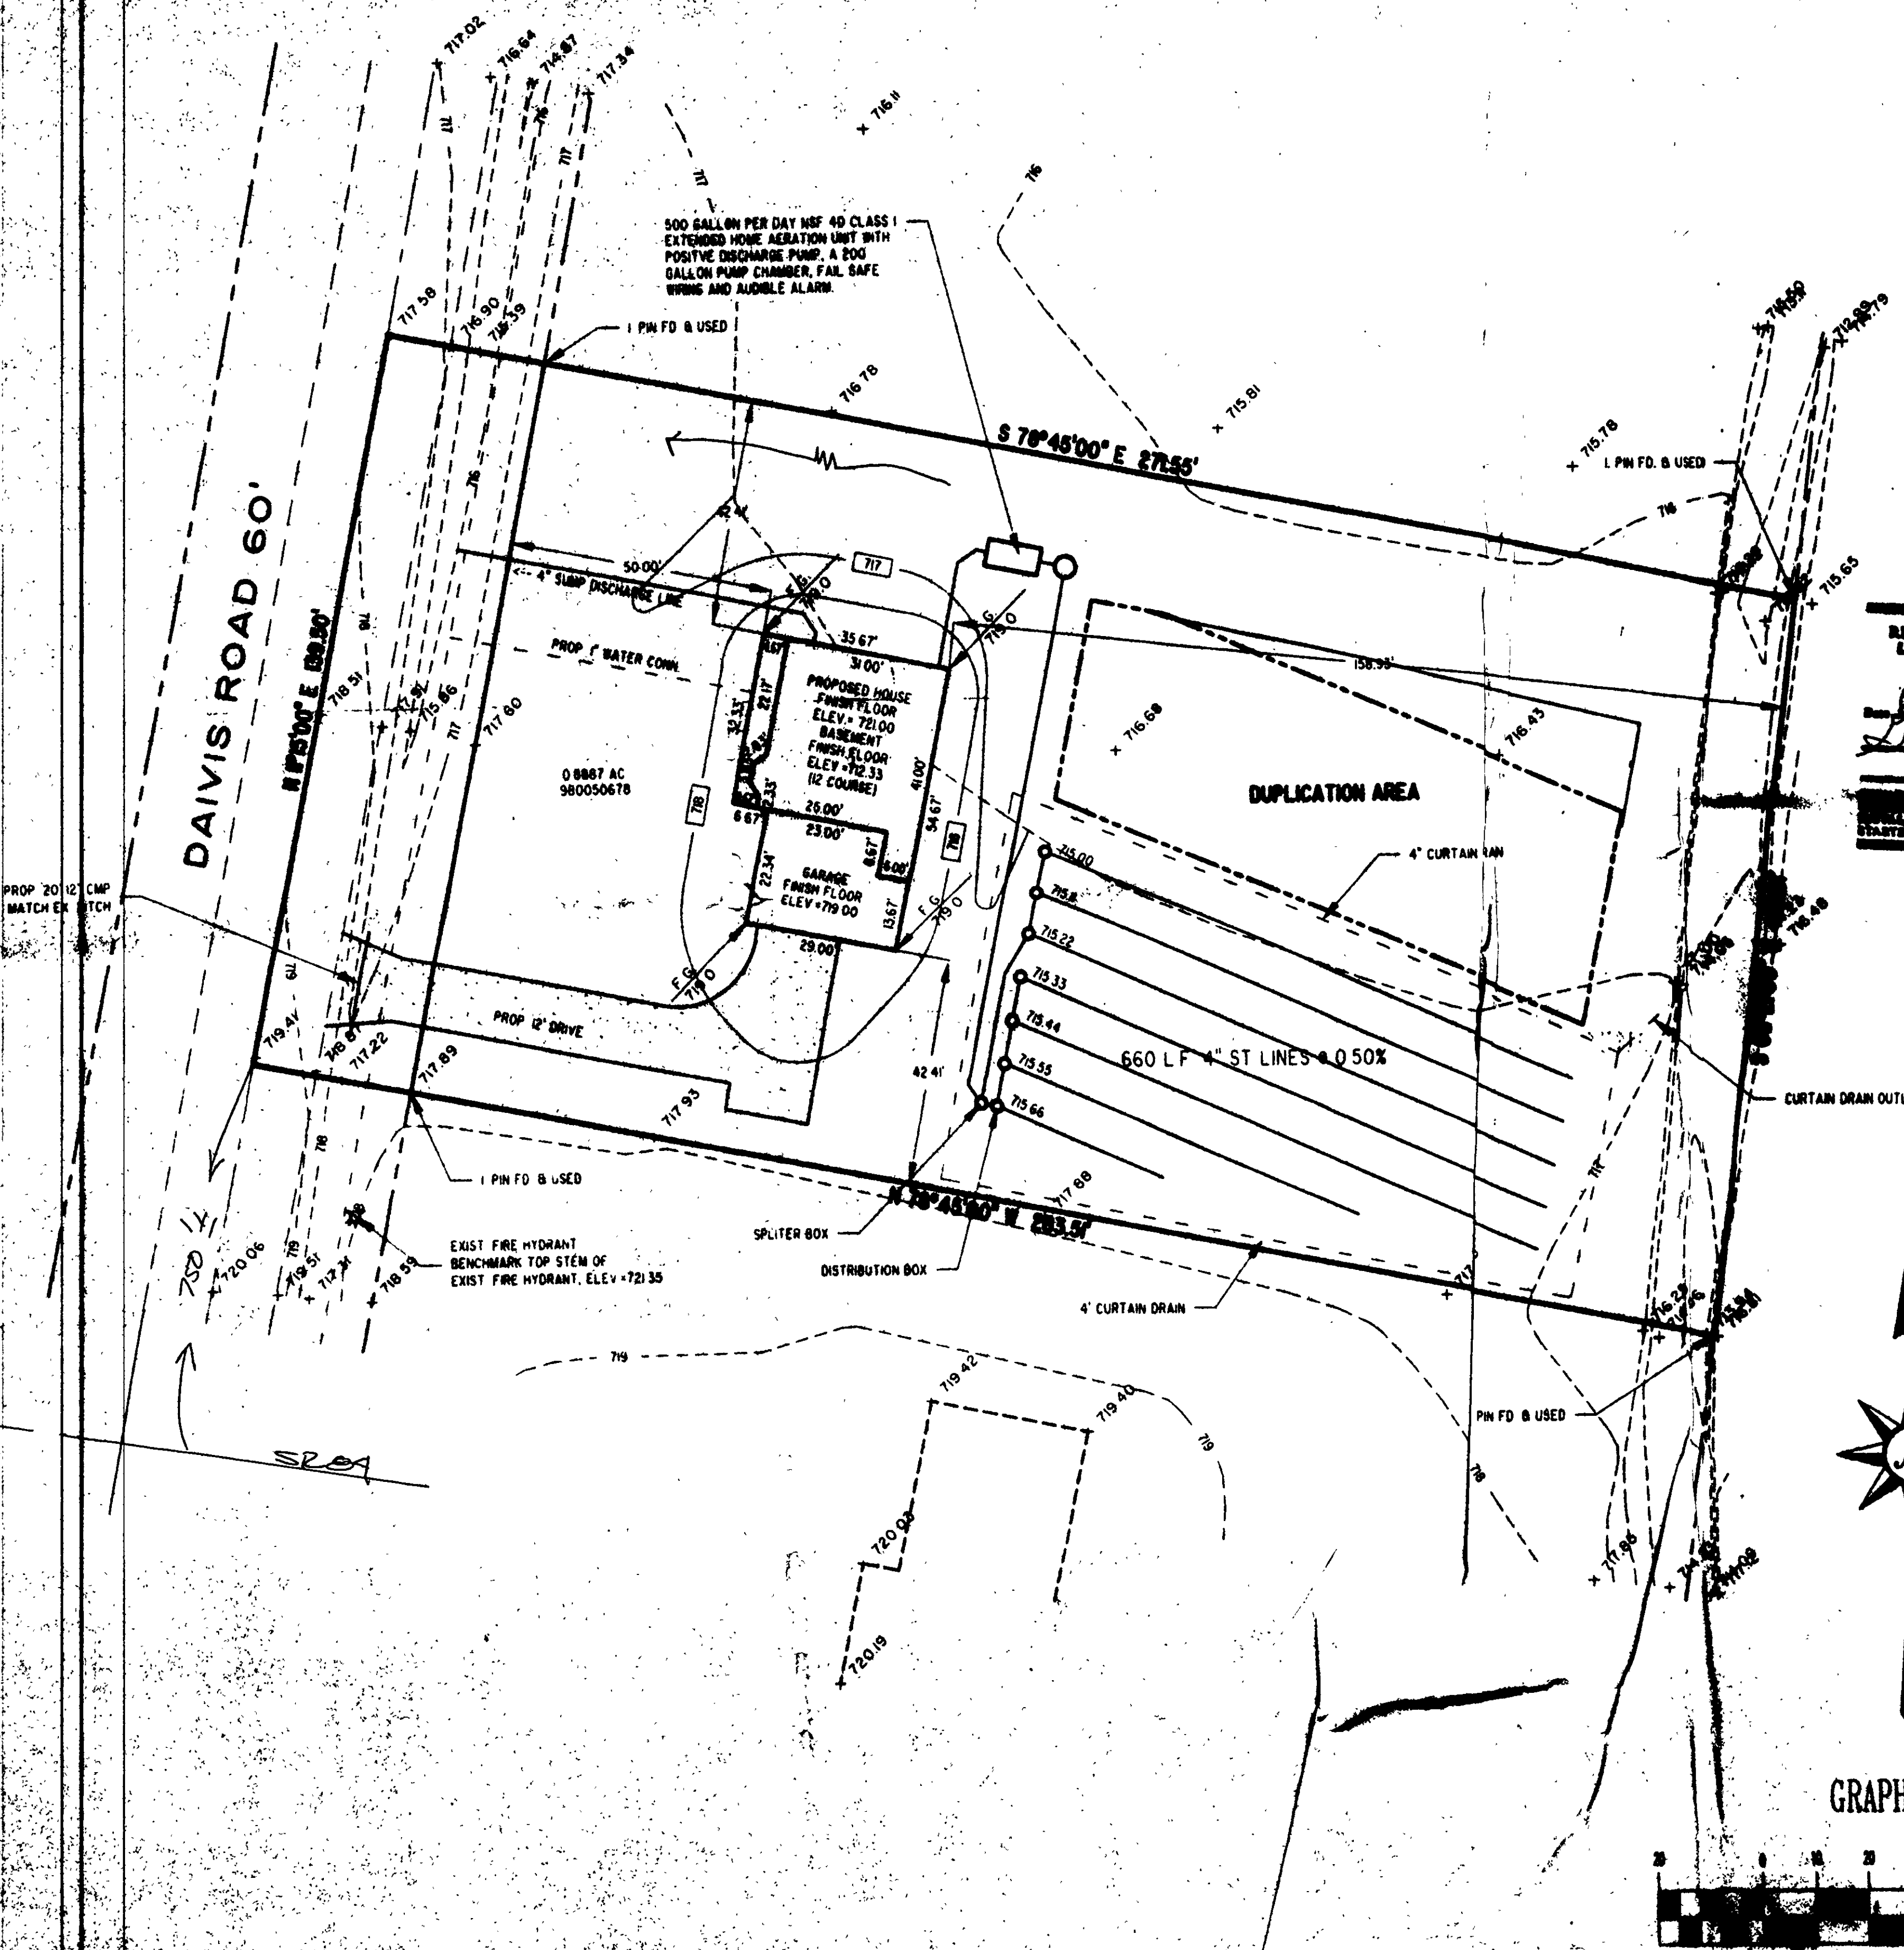

REVIEWED AND ACCEPTED
LAKE COUNTY GENERAL
HEALTH DISTRICT
6-18-99
David B. Novak
LAKE COUNTY ENGINEER
BEFORE REPLICATION IS
MADE

Grading Plan Approved
as shown and/or note
THOMAS P. GILLES, P.E.
Lake County Engineer
By TAM Date 6/25/99
Scale as shown

APPROVED
SIDE LINES & SET BACK
PERRY TOWNSHIP ZONING
PERMIT NO. 6257
ZONING INSPECTOR

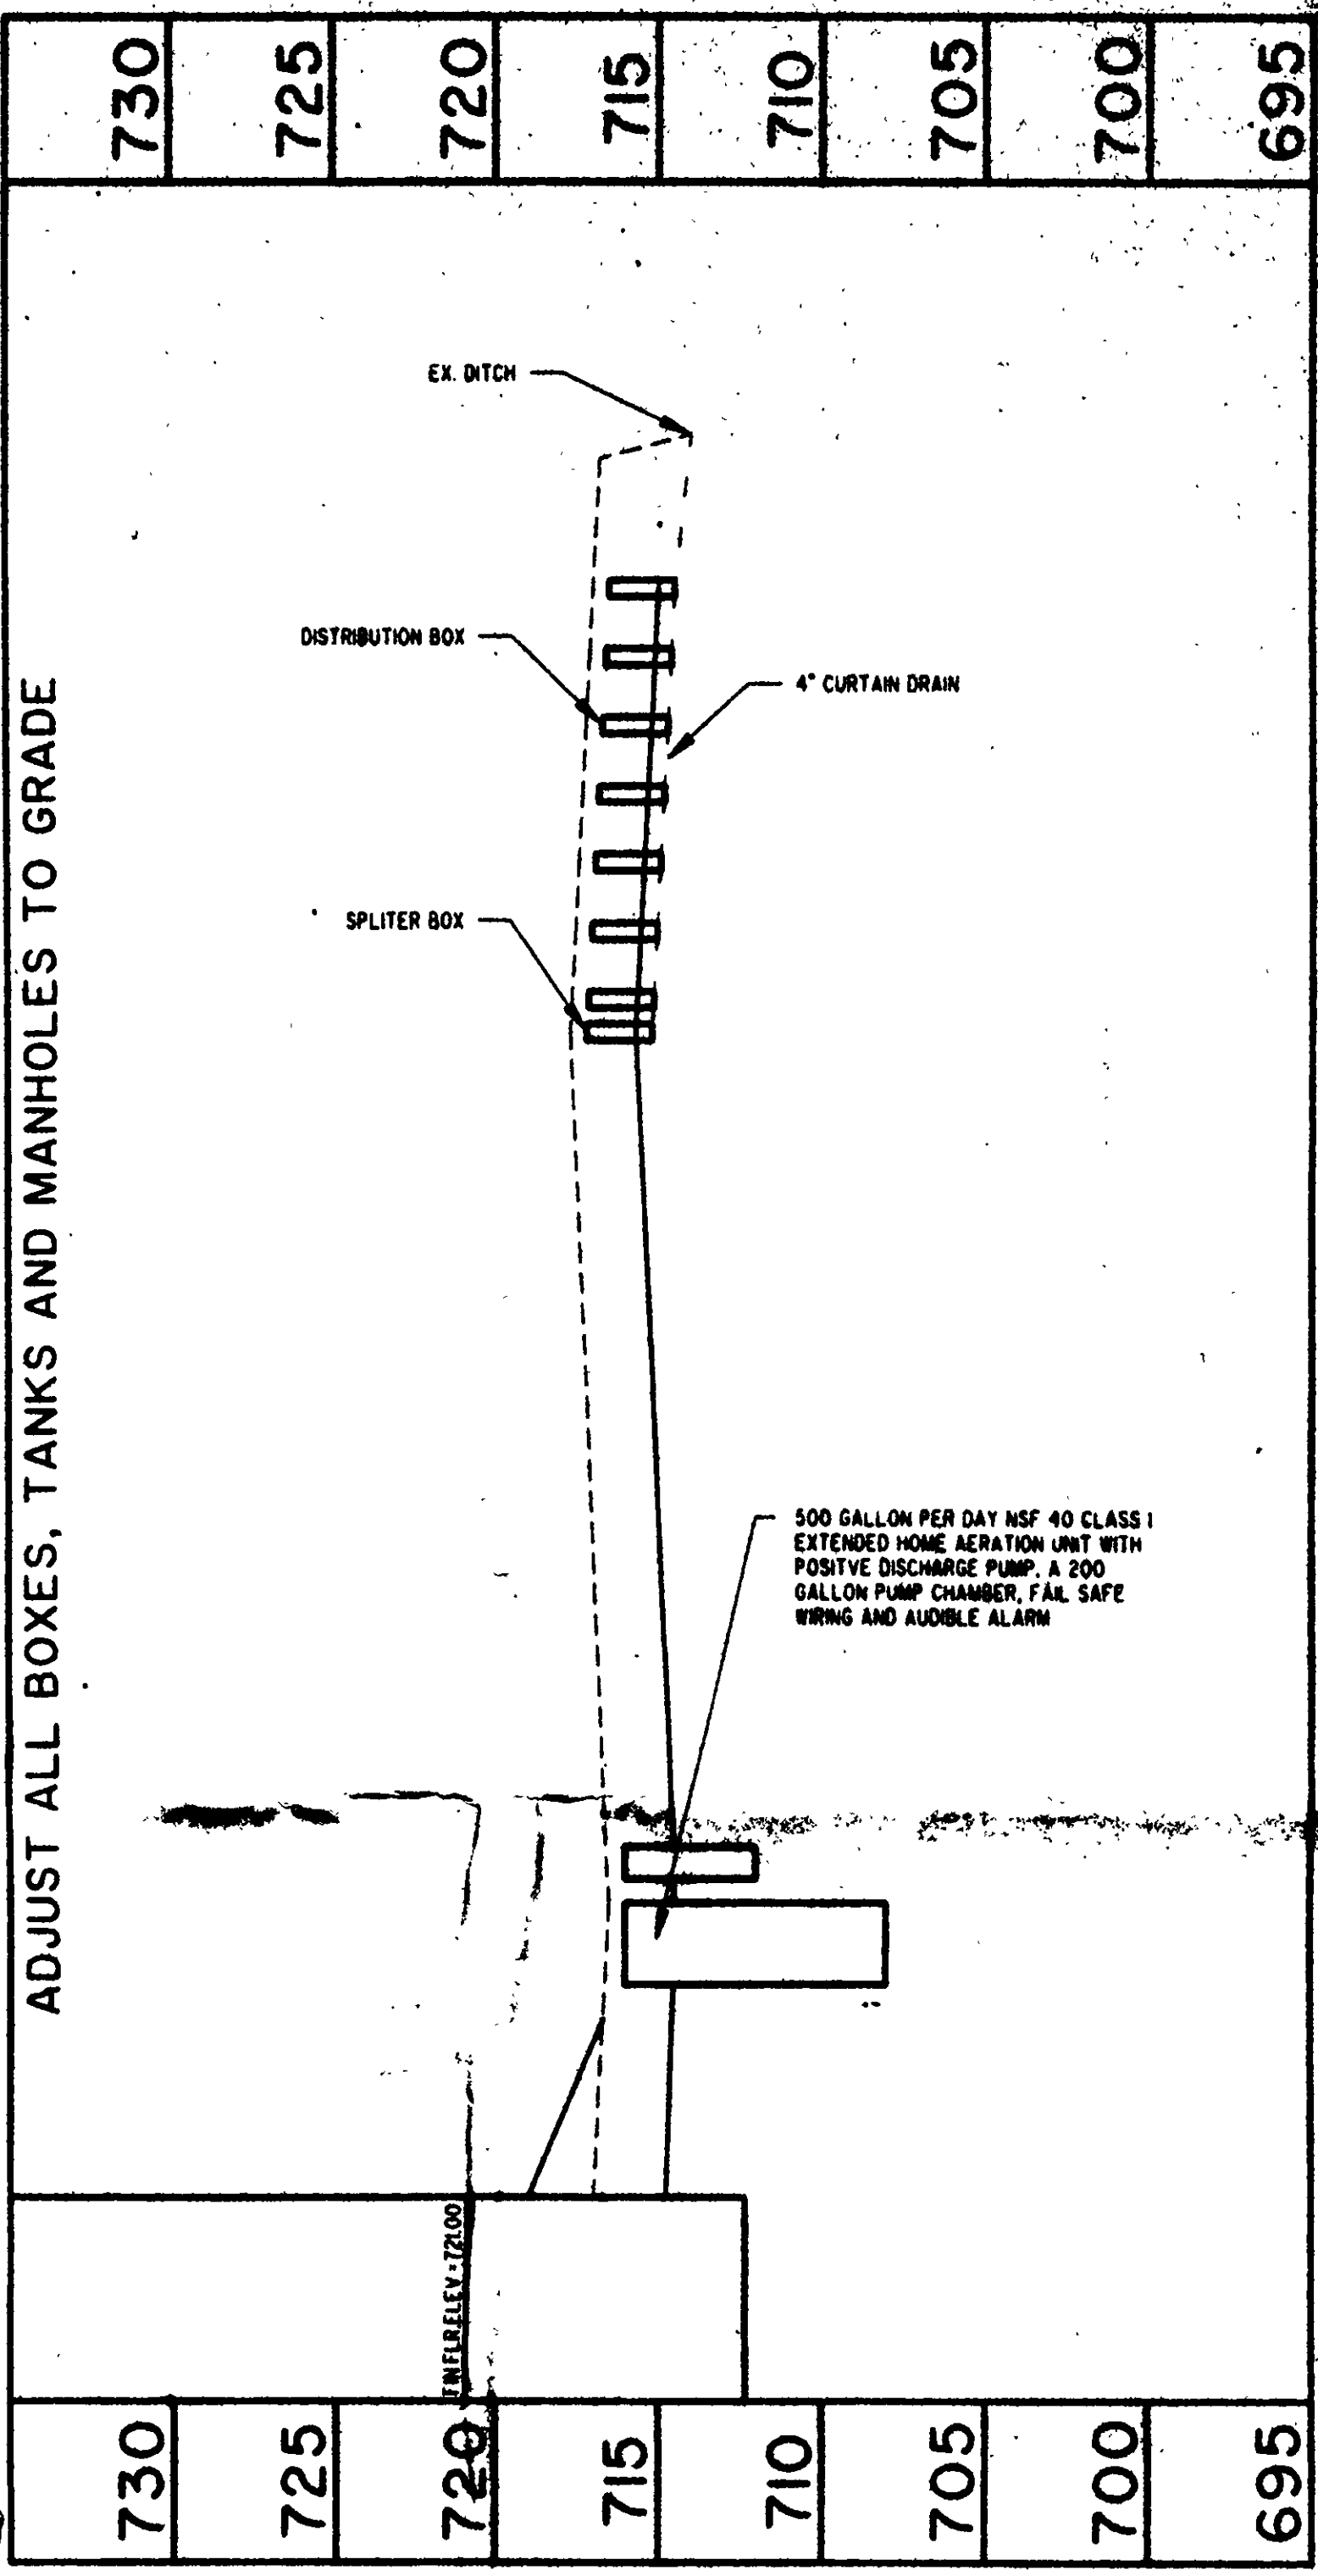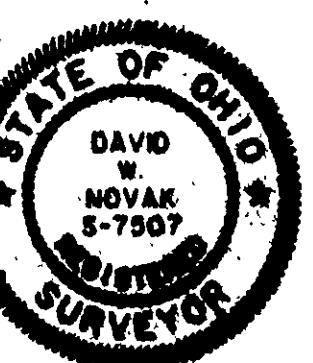

GENERAL NOTES:

1. DRIVEWAY APRON TO BE 6" THICK
2. BENCHMARK - TOP STEM OF FIRE HYDRANT LOCATED IN FRONT OF SUBLOT No. 139, ELEV. + 709.94

LEGEND

- EXISTING CONTOUR
- PROPOSED CONTOUR
- EXISTING ELEVATION
- PROPOSED ELEVATION

CERTIFICATION

"I THE UNDERSIGNED HEREBY CERTIFY THAT THIS TOPOGRAPHY INDICATED BY 1" CONTOURS AND ELEVATIONS SHOWN HEREON REPRESENTS AN ACTUAL SURVEY MADE BY ME ON THE 30th DAY OF MARCH, 1999 AND THE ELEVATIONS WERE TAKEN AT APPROPRIATE INTERVALS AND AS OF THAT DAY THEY EXISTED AS INDICATED HEREON.

"I HEREBY CERTIFY THAT THIS PLAN WAS PREPARED BY ME AND IS CORRECT TO THE BEST OF MY KNOWLEDGE"

DAVID W. NOVAK, P.E. No. 7507

Himebaugh and Novak
Surveyors and Site Consultants
98848 Western Parkway, Unit 10
Wiloughby, Ohio 44094
(440) 946-1761, (440) 918-0486 Fax

BUBONIC RESIDENCE
P.P. # 03A--072-046, DAVIS ROAD, PERRY
SCHONIGER BROS. CONSTRUCTION, INC.

