

SITE PLAN

Verly Township, Lake COUNTY, OHIO

for: LEVIN GAMBLE 943-4844

| CLIENT | OWNER |
|---------------------------|-----------------|
| <u>30129 VINEYARD RD.</u> | <u>WILLIAMS</u> |
| <u>ADDRESS</u> | <u>STREET</u> |
| | <u>CITY</u> |
| | <u>ZIP</u> |

TRACT _____
 LOT _____
 VOLUME _____
 PERM. PARCEL NO. _____
 STREET _____
 SUBDIVISION 3 NAME Becky Flotmeyer
 VOL. 2 PG. 178
 STREET Elberta Lane
 SUBLOT NO. _____

| LEGEND | |
|----------------------|---|
| SANITARY | WATER VALVE (GAS) |
| STORM | WATER METER (GAS) |
| INLET OR CATCH BASIN | AS BUILT ELEVATION |
| HYDRANT | INDICATES DIRECTION OF SURFACE DRAINAGE |
| EXISTING CONTOURS | |
| PROPOSED CONTOURS | |
| EXIST. ELEV. | |
| 100.0 | |
| 100.0 | |
| PROP. ELEV. | |

ALL BOUNDARY DATA SHOWN WAS OBTAINED FROM (DEEDS, RECORDED
SUBDIVISION PLAT OR OTHER PUBLIC RECORDS)
LOCATIONS AS SHOWN OF ADJACENT WELLS AND SEPTIC TANKS OBTAINED FROM
LAKE COUNTY HEALTH DEPARTMENT

DESIGN CERTIFICATION

THIS PLAY WAS PREPARED BY ME, AND IS CORRECT TO THE BEST OF MY KNOWLEDGE AND BELIEF.

| NAME | SURVEYOR | REGISTRATION | NO |
|------|----------|--------------|----|
| | | | |

CHECK LIST

| | | | |
|-------------------------------|--|---|--|
| NO. OF BEDROOMS | | WATER MAIN SIZE, LOCATION | |
| DIMENSIONS | | SAN, SEWER SIZE, % GR, LOC. | |
| SEARINGS | | SAN, MH, CAST, ELEV, INV, ELEV. | |
| TIE TO NEAREST STREET | | SAN, CONN, SIZE, LOC, DEPTH | |
| SUBLOT NO, PARCEL NO. | | STORM SEWER SIZE, % GR, LOC. | |
| SURROUNDING OWNERS | | STORM, MH, CAST ELEV, INV, ELEV. | |
| BLOD, DIMENSIONS PIN, GR. | | PAV'TY TYPE, GRADE CURBS | |
| BLOD, TIES P.L.R, GRADES | | GAS LINE LOC, SIZE, PRESSURE | |
| ARMON TYPE WIDTH THICKNESS | | SEPTIC TANK, LOCATION & DUPPLICATION AREA | |
| SIDEWALK TYPE WIDTH THICKNESS | | WELL, LOCATION | |
| CULVERT TYPE, DIA, LENGTH | | ISOLATION MANHOLE FROM WELL | |
| ROCK OUTCROPPINGS | | | |

| | | | | |
|--|------|-------------|--|--|
| NO. | | REVISIONS | | PLAN PREPARED BY: BABCOCK • JONES & ASSOCIATES, INC. PAINESVILLE, OHIO |
| 1 | DATE | BY | | |
| 2 | | | | |
| 3 | | | | |
| 4 | | | | |
| DRAWN BY: <i>HT</i> CHECKED: <i>HT</i> CREW: <i>WD</i> CHIEF: <i>HT</i> | | | | |
| SCALE | | PHONE NO. | | |
| 1" = 30' | | 357-1811 | | |
| DATE | | DRAWING NO. | | |
| 9/10/76 | | | | |
| APPRO. | | 93-016-3 | | |
| <i>HT</i> | | | | |

"AS BUILT" CERTIFICATION

_____, HEREBY CERTIFY THAT THE CIRCLED GRADES ARE EXISTING
FINISH GRADES CHECKED IN THE FIELD ON _____, 19____
_____, AND ARE CORRECT TO THE BEST OF MY KNOWLEDGE AND BELIEF.

| REGISTERED SURVEYOR | REG. NO |
|---------------------|---------|
| | |

Grading Plan Approved
as shown and/or noted
THOMAS P. GILLES, P.E.
Lake County Engineer

A. To be brought to finished grade

1. Septic tank manhole covers
2. Splitter box cover
3. Manhole covers

3. Distribution box cover

By 62H Date 11.6.96 " " " "

APPROVED
MINES & SET BACK
OWNERS

12" DRIVE CULVERT

C. All waste water to be discharged into septic tank





D. no toilet drains or downspouts

"1, the undersigned hereby certify that this topography and elevations shown hereon contours, and elevations by 6", 1' or 2' represent an actual field survey made by me on the 22 day of Sept, 1981 and that the elevations were taken at appropriate intervals and that as of that date they existed as indicated hereon."


Name Henry Adams Req. No. 46343

**LOW YIELD WATER
FIXTURES REQUIRED**

Shower Head
Toilet

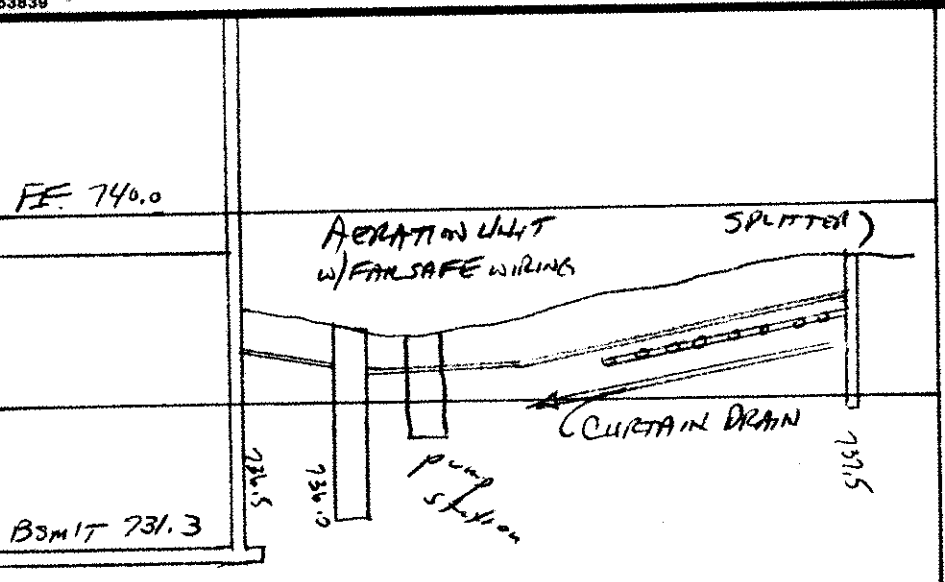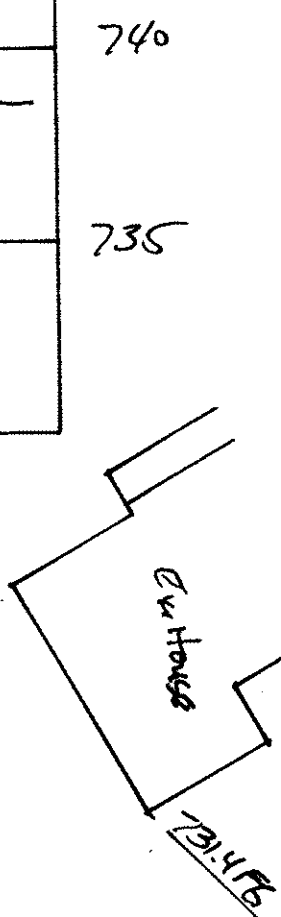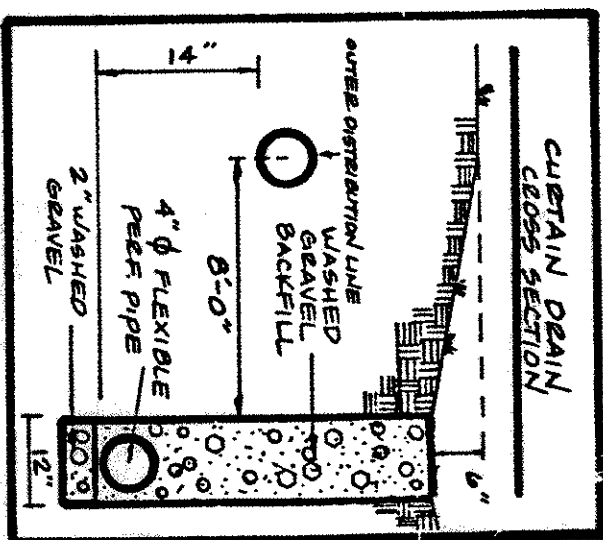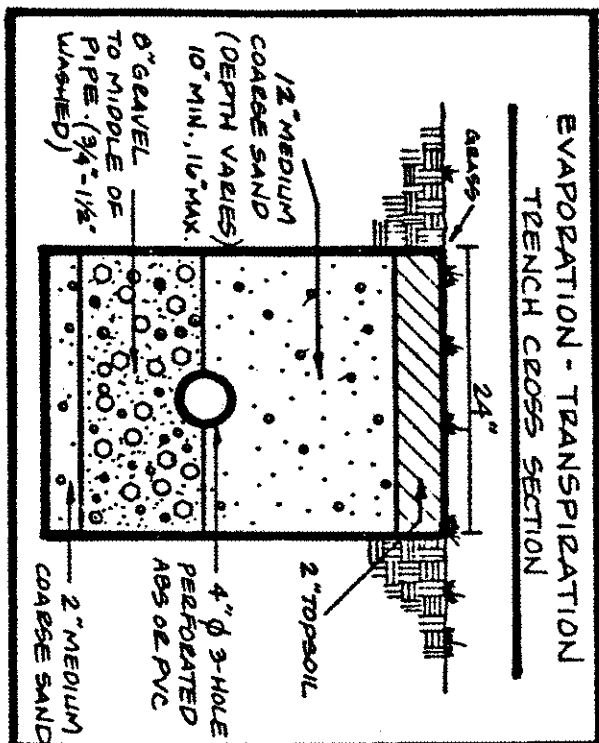

HYDRAULIC PROFILE
HORIZ: 1"=30' VERT: 1"=5'

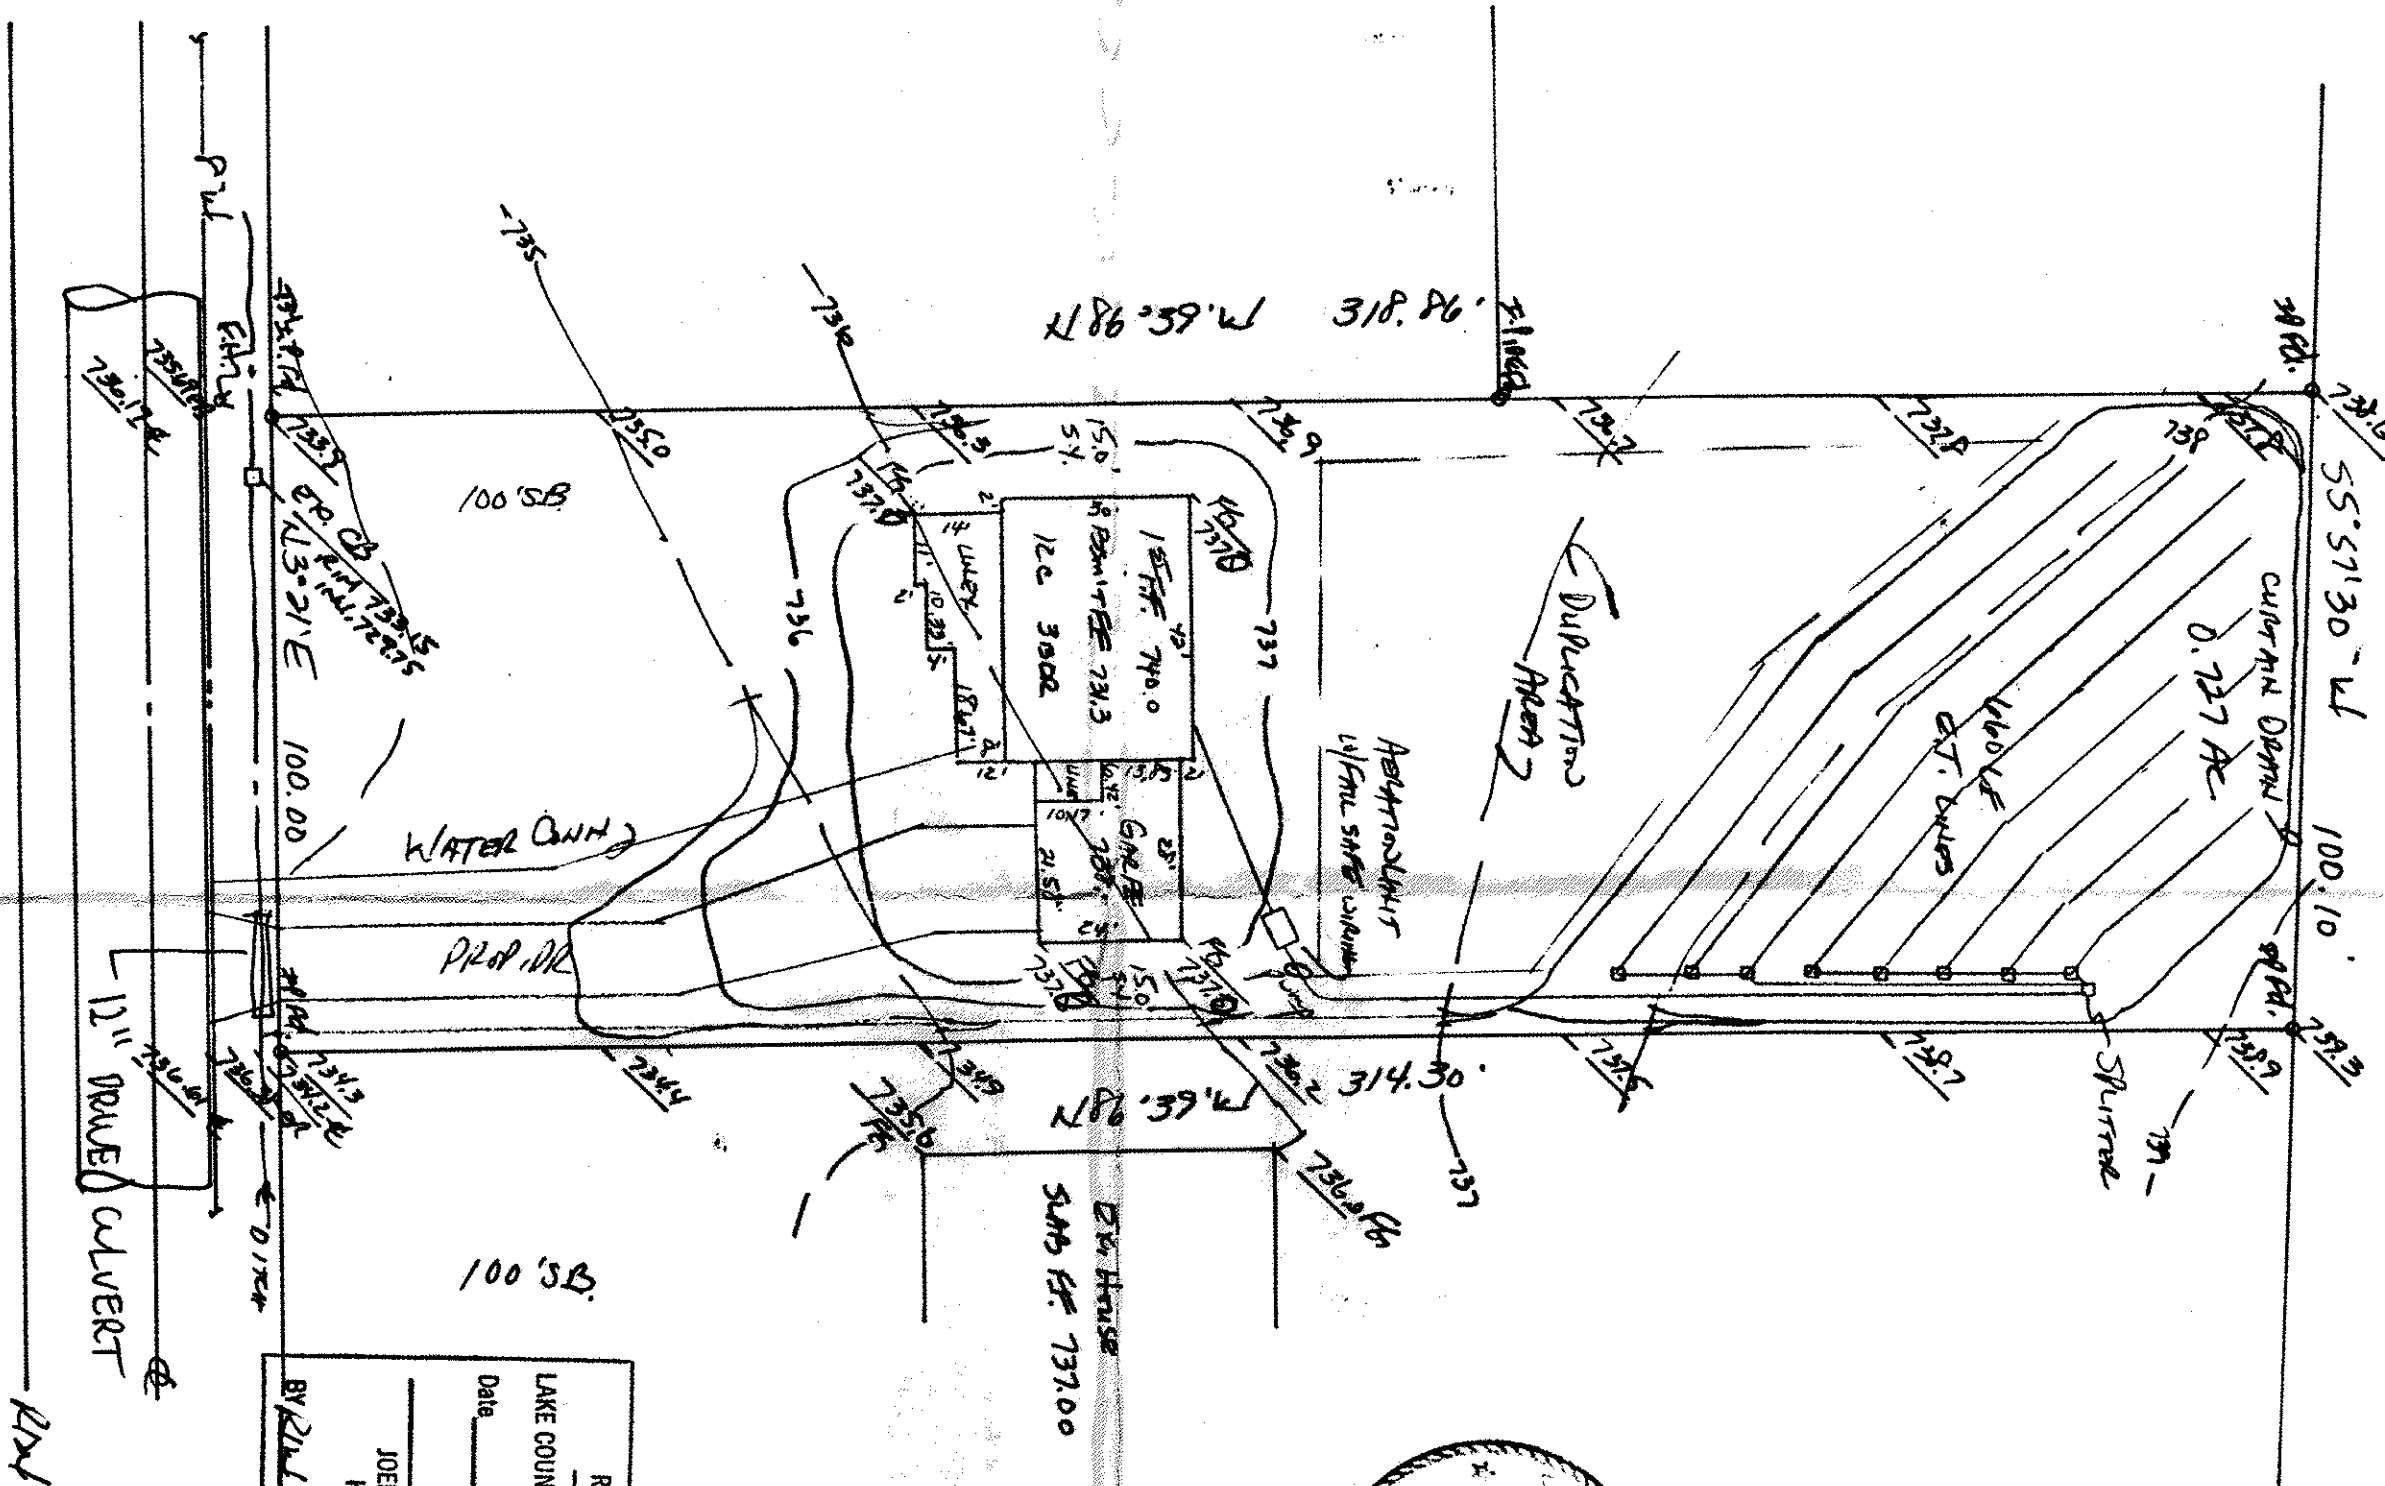

Key to
pins 10' from
P

Reviewed and Accepted _____

 LAKE COUNTY GENERAL HEALTH DISTRICT
 Date 10-30-86

 JOEL LUCIA, R. S., M. P. H.
 Health Commissioner
 BY DM J. Lindberg

APPROVED
SIDE LINES & SET BACK
PERRY TOWNSHIP ZONING
PERMIT NO. 6371
ZONING INSPECTOR

**S. WAGE LICENSE PERMIT MUST BE
OBTAINED BY A LAKE COUNTY LICENSED
INSTALLER BEFORE INSTALLATION IS
STARTED.**