


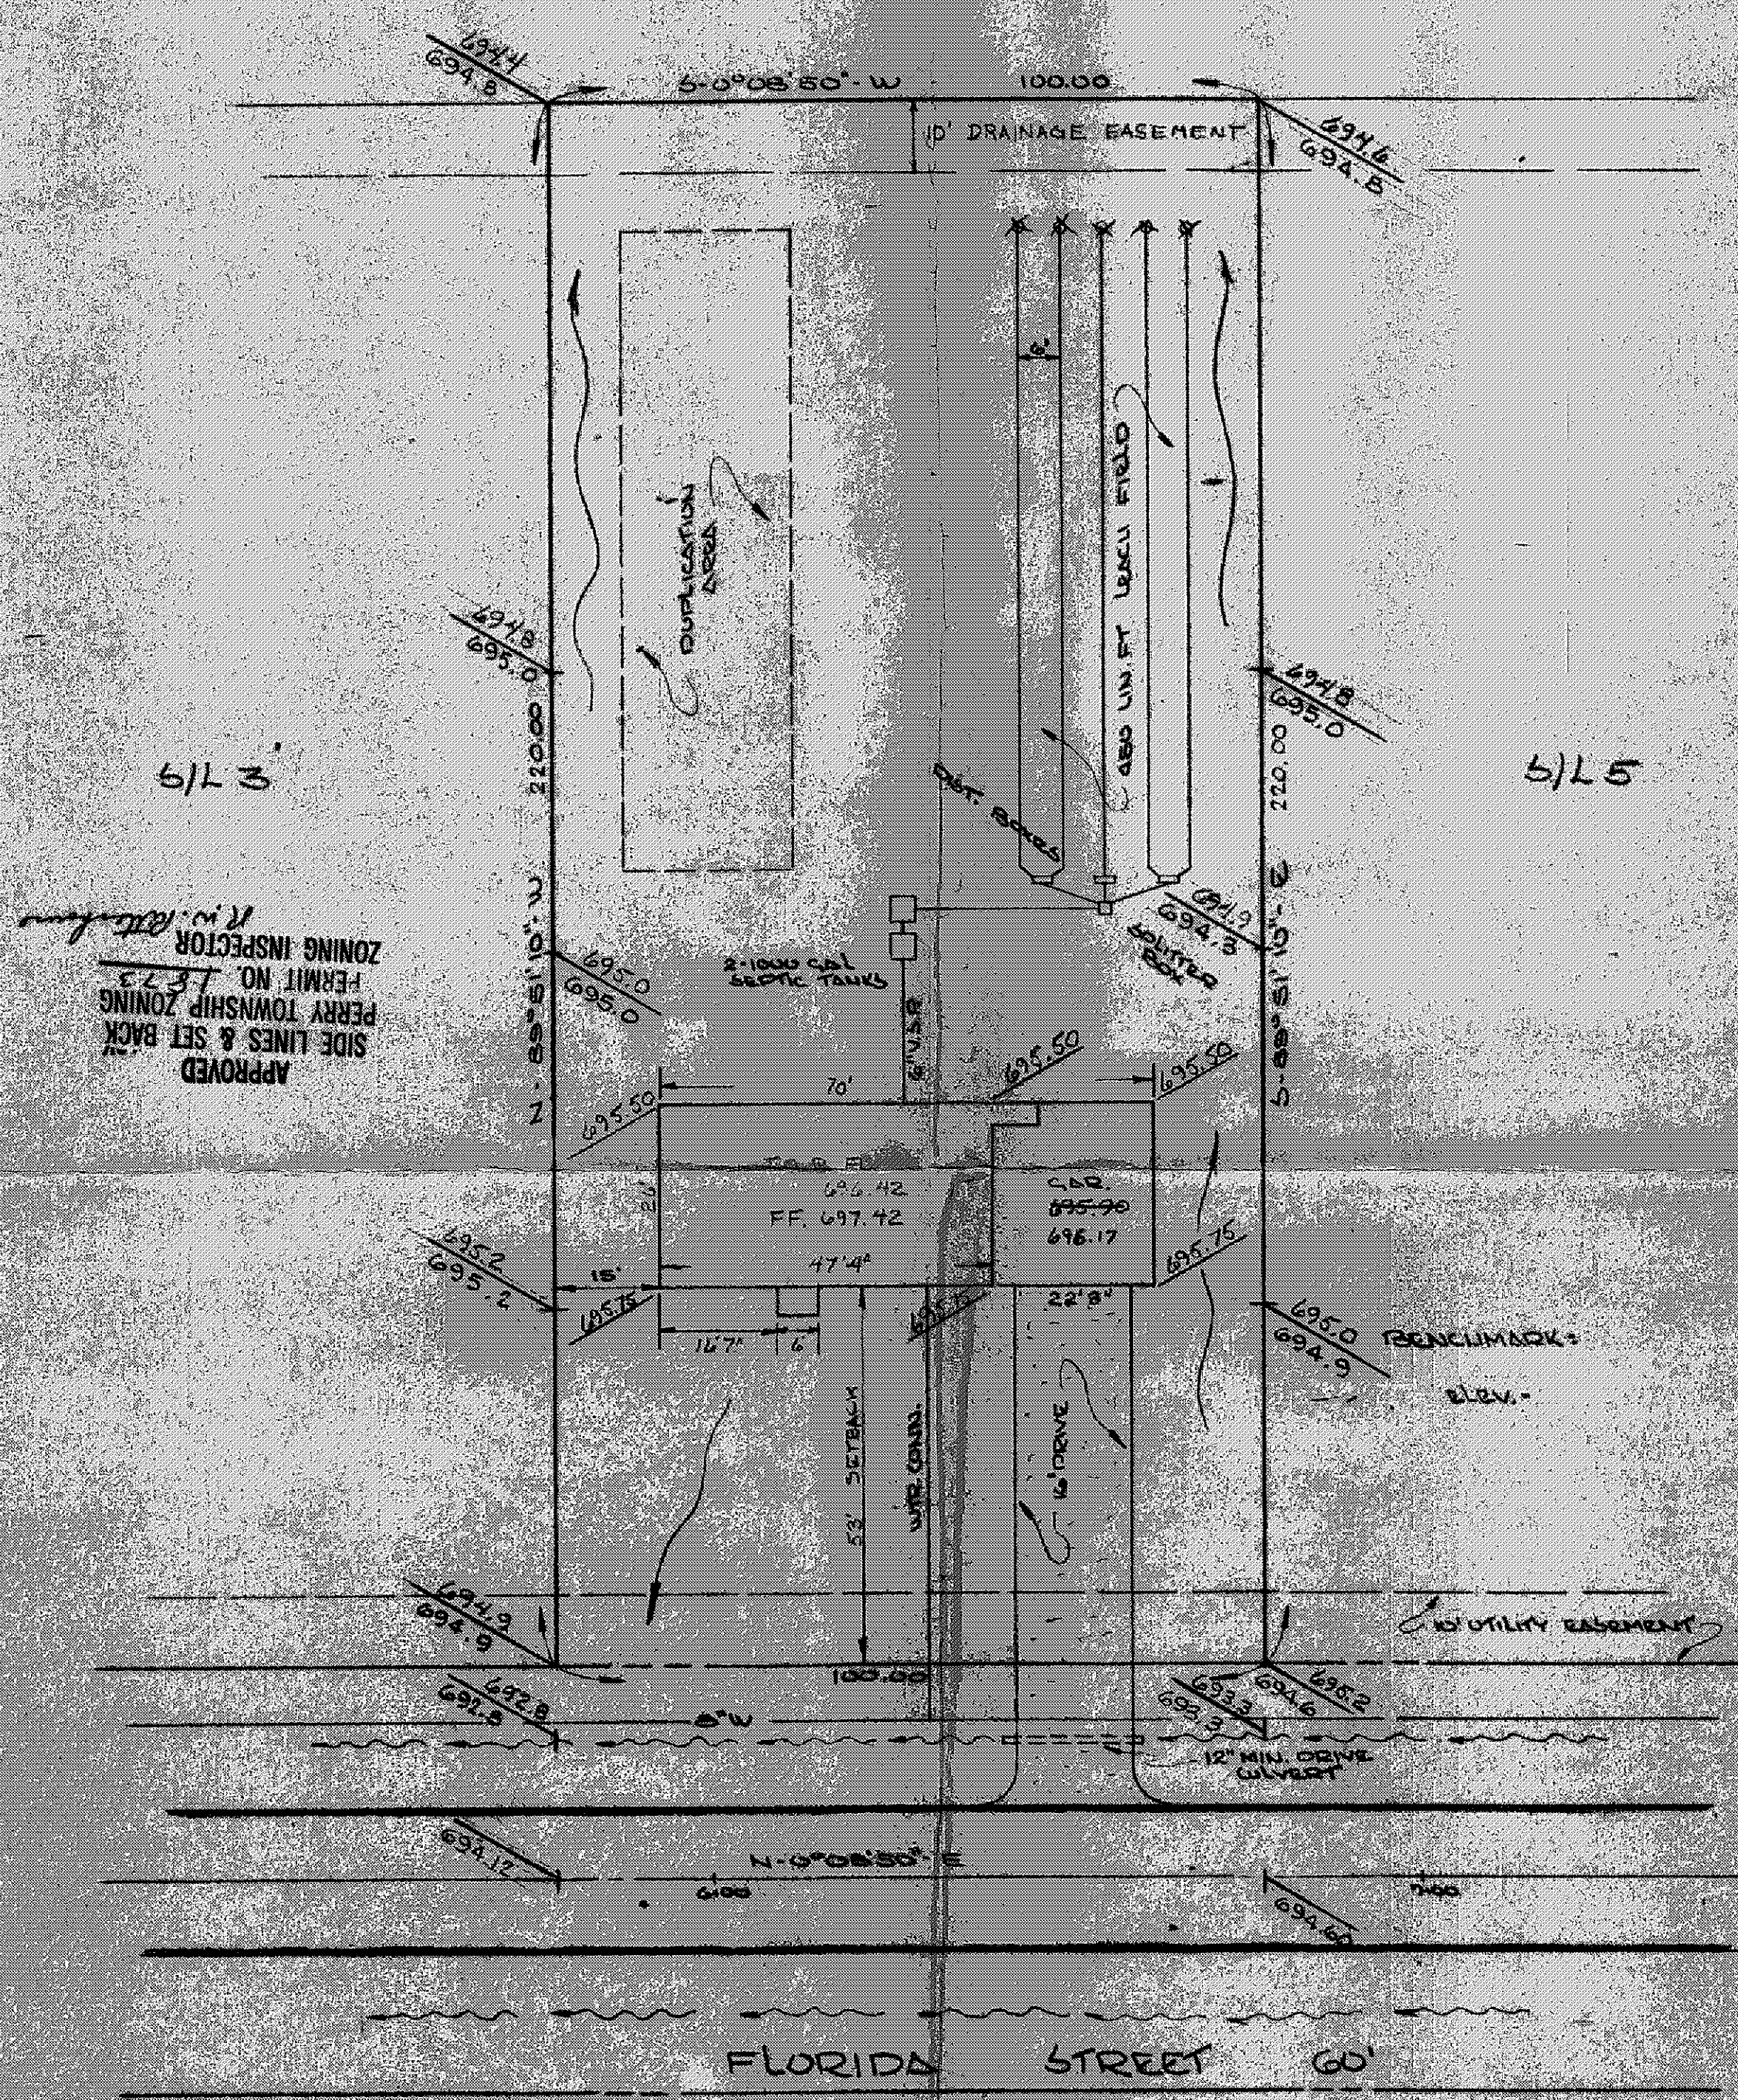

NOTE: UNDEVELOPED ELEVATIONS ARE PROPOSED
FINISHED GRADES

5/14
BIRCHFIELD MEADOWS
SUBDIVISION
CONTRACT NO. 117-018

GRADING PLAN
FOR
CASEMENT HOMES
PERRY TOWNSHIP, LAKE COUNTY, OHIO

DATE: MAR 1977
SCALE: 1"=20'
DRAWN BY: DSA
CHECKED BY: K
REV. 232 R 10

Colpetzer - Woods Consultants, Inc.
CONSULTING ENGINEERS AND SURVEYORS
FAIRBANKS, OHIO 44777

Grading Plan Approved
by Thomas P. Gilles, P.E.
Lake County Engineer
By: *[Signature]* 4-1-77

SHEET	1	OF	1
CONTRACT NO. 117-018			