



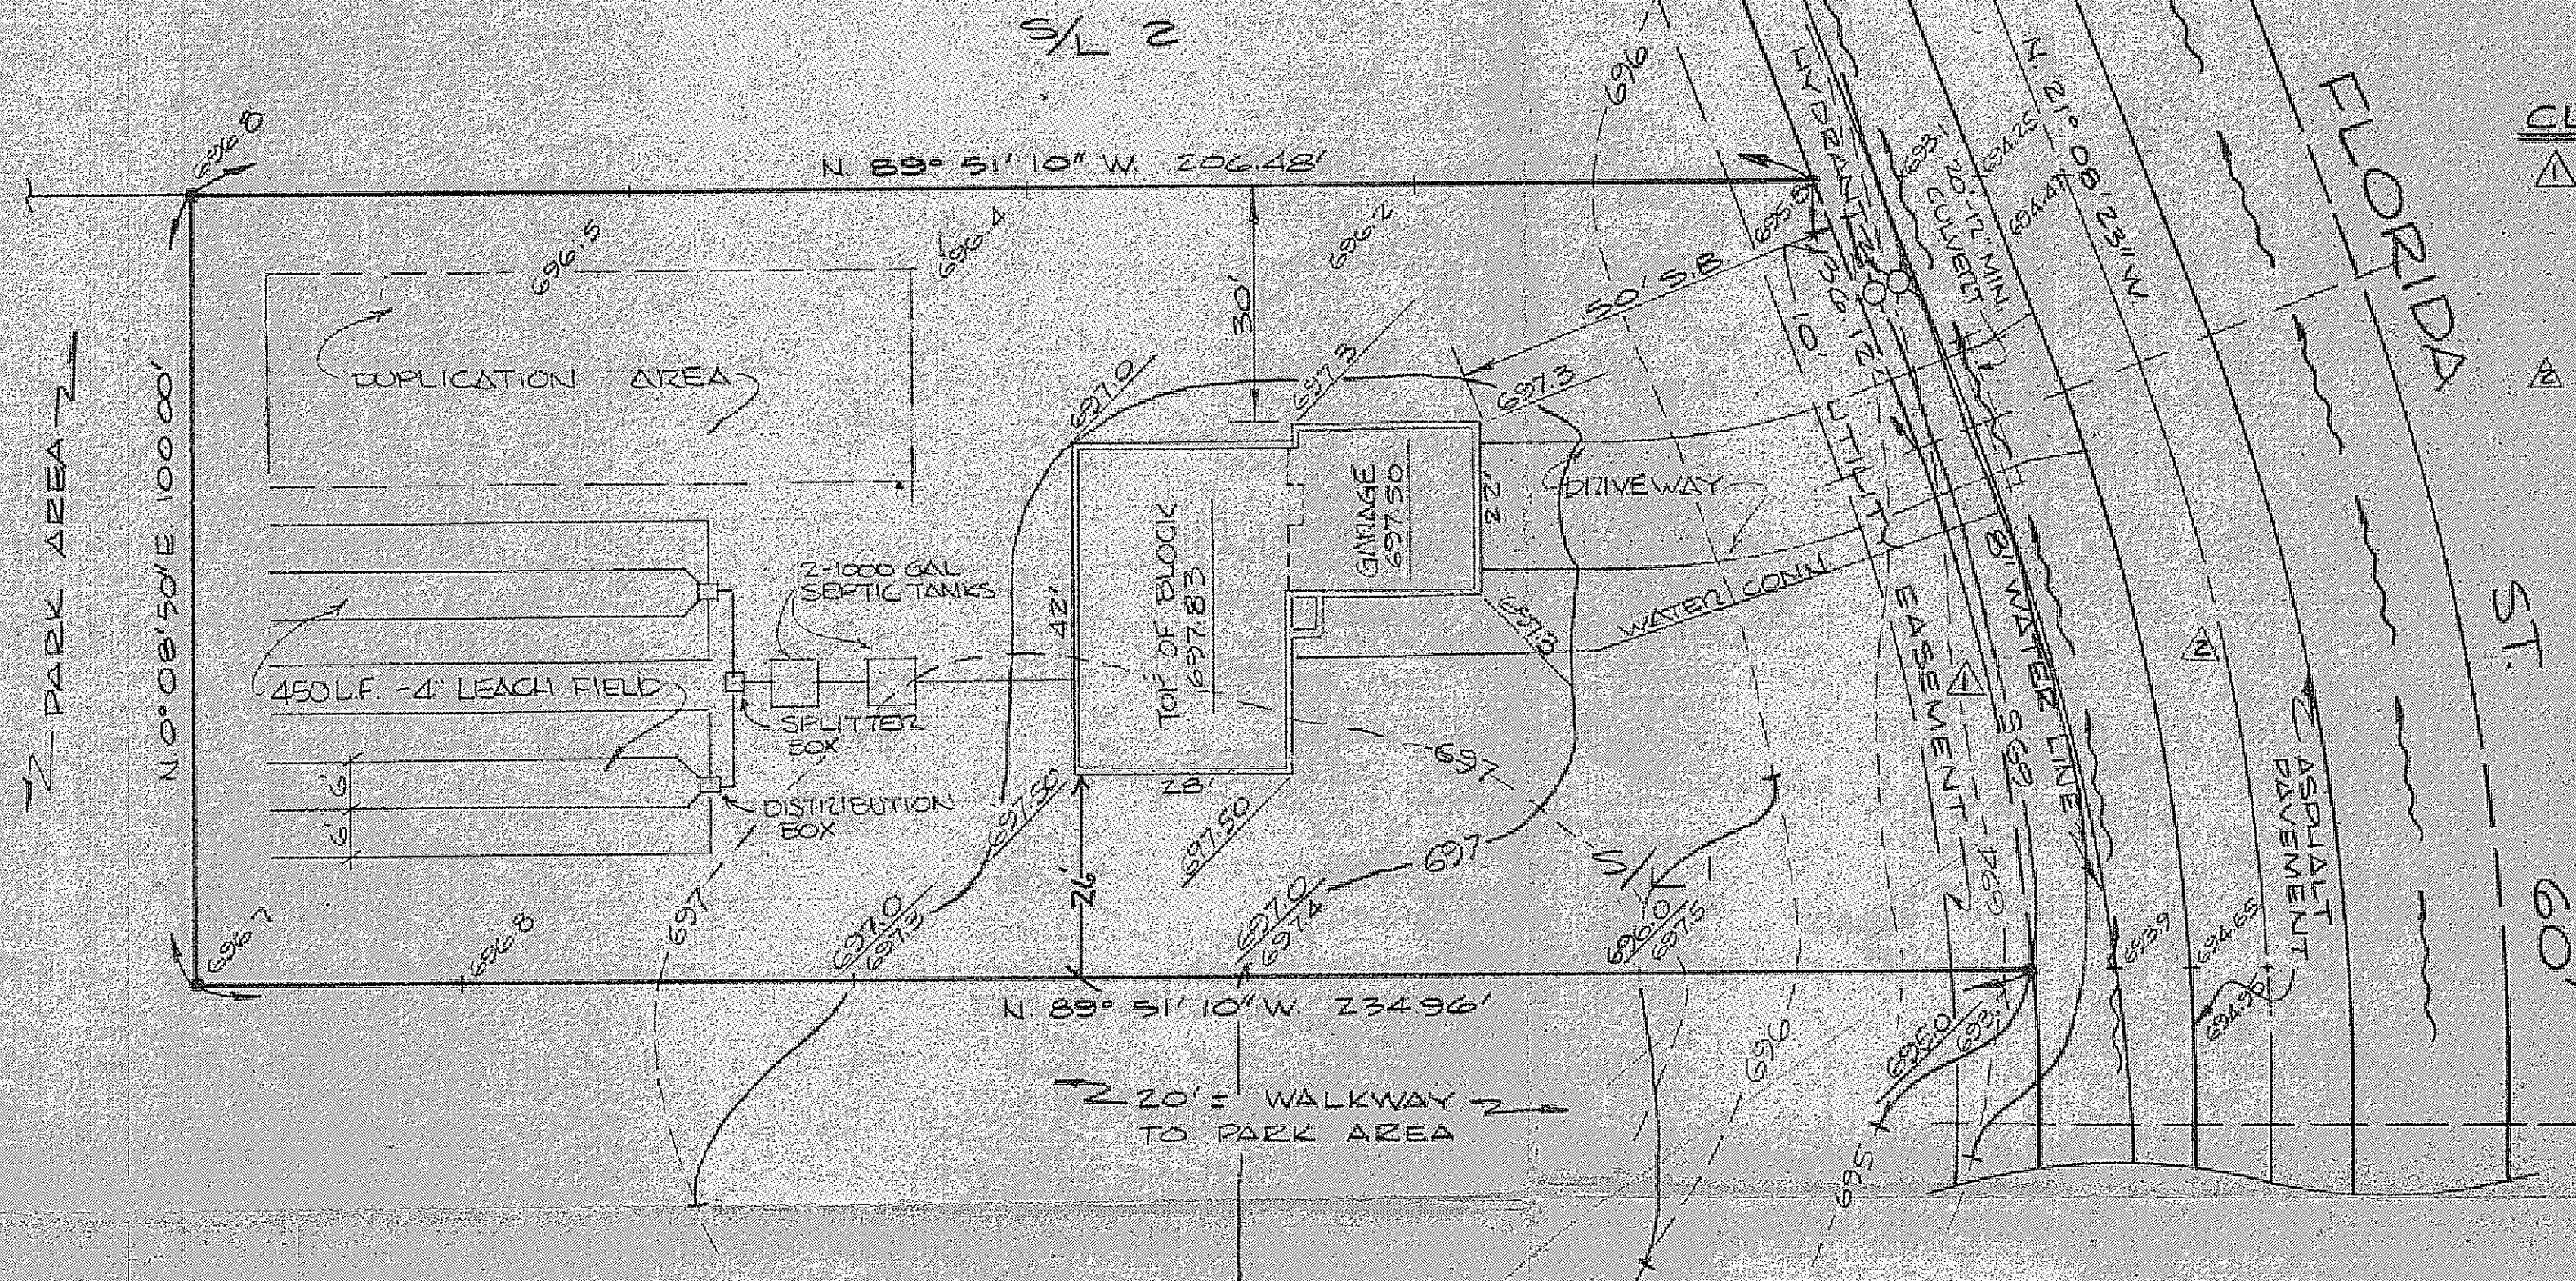

CURVE DATA

- Δ R = 237.41'
 Δ = 16° 29' 53"
T = 34.42'
A = 68.36'
C = 68.13'
N 12° 53' 27" W
- Δ R = 267.41'
 Δ = 21° 10' 53"
T = 50.00'
A = 98.86'
C = 98.30'
N 10° 32' 56" W

BENCH MARK ON TOP OF
HYDRANT AT SUBLOT No. 1
ELEV. = 697.38

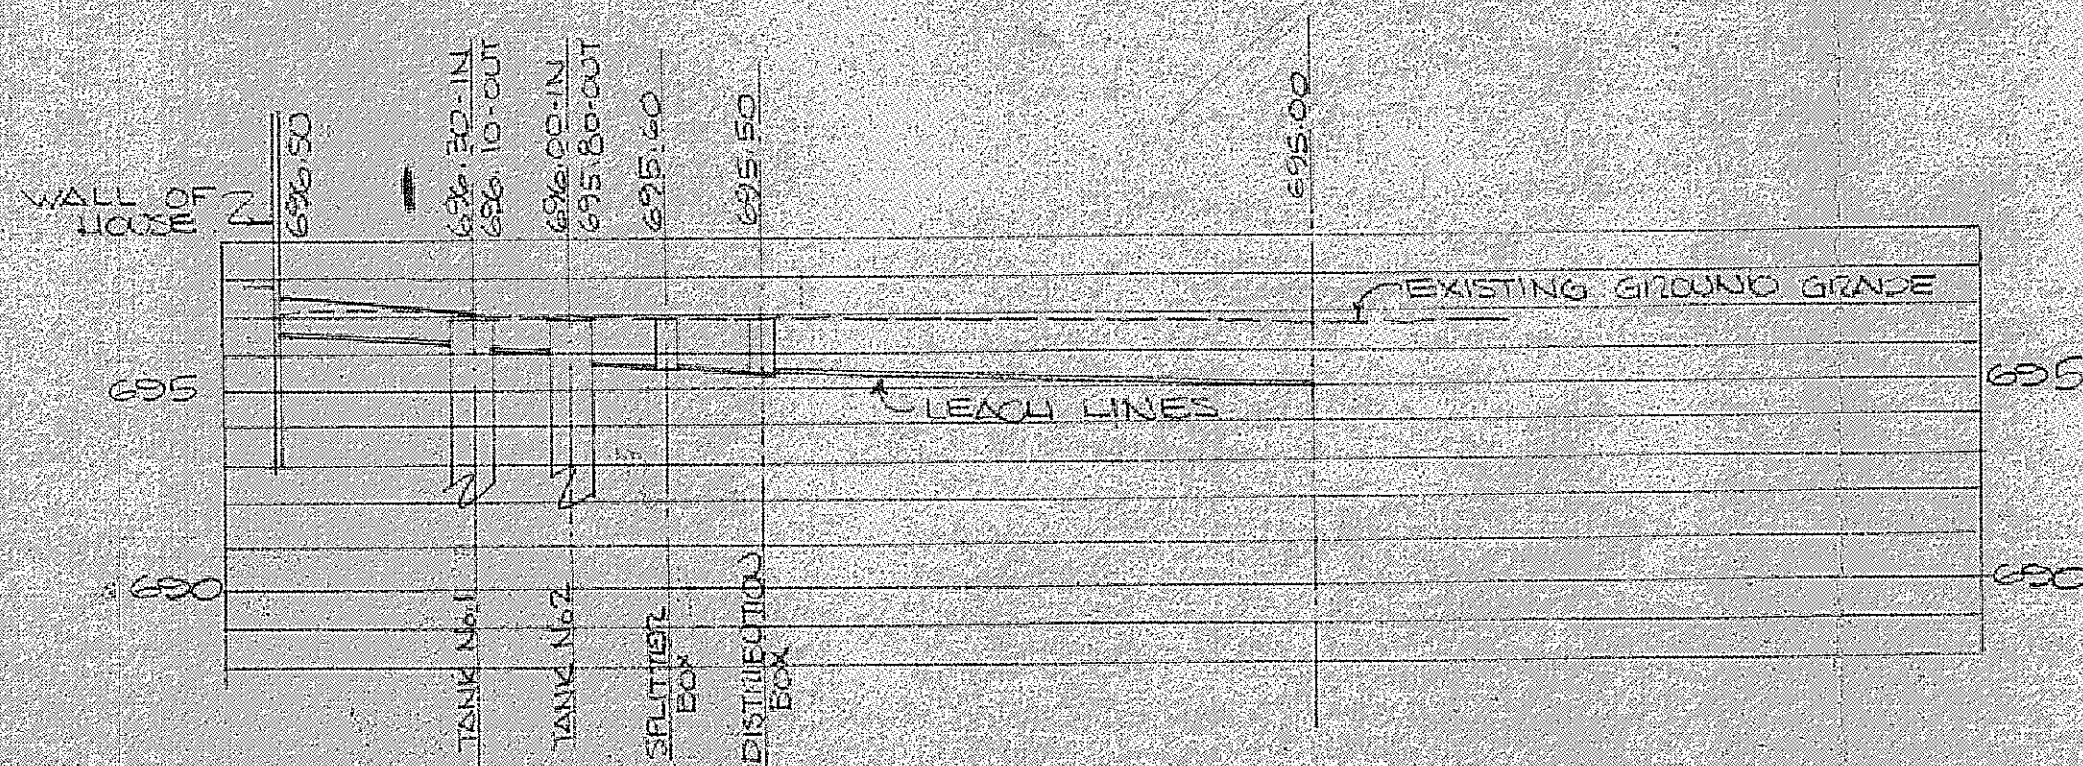

PROFILE OF SEPTIC SYSTEM

Grading Plan Approved
as shown and/or noted
THOMAS P. GILLES, P.E.
Lake County Engineer
By TLC Date 3-1-79

DESIGN CERTIFICATION

THIS PLAT WAS DESIGNED BY ME
AND IS CORRECT TO THE BEST OF
MY KNOWLEDGE AND BELIEF

REG. SURVEYOR NO. 4785

"AS BUILT" CERTIFICATION

I HEREBY CERTIFY THAT THE CIRCLED
GRADES ARE EXISTING FINISH GRADES
CHECKED IN THE FIELD ON
AND THAT THE SURVEY IS CORRECT
TO THE BEST OF MY KNOWLEDGE AND
BELIEF

REG. SURVEYOR NO. _____

APPROVED
SIDE LINES & SET BACK
PERRY TOV. ZONING
PERMIT NO. 22-00
ZONING INSPECTOR
R. W. Kellum

NOTE: UNDERLINED ELEVATIONS ARE
PROPOSED FINISHED GRADES

SITE PLAN FOR
CASEMENT HOMES
1251 MADISON AVE., PAINESVILLE, OHIO
BEING SUBLOT 1 OF BIRCHFIELD MEADOWS SUBDIVISION,
TOWNSHIP OF PERRY, LAKE COUNTY, OHIO

DATE 2-8-79
SCALE 1" = 20'
DRAWN BY T.P.A.
CHKD BY TH
F&P 204 M. 50



COLPETZER WOODS
CONSULTANTS, INC.

MENTOR, OHIO 44060

SHEET
1
CONTR.