


* DRIVE APRON AND WALK @ APRON SHALL BE 6" THICK CONCRETE.

2 WORKING DAYS BEFORE YOU DIG
CALL TOLL FREE 800-362-2764
OHIO UTILITIES PROTECTION SERVICE

CONTRACTOR SHALL VERIFY ELEVATIONS
OF LATERAL INVERTS IN THE FIELD AT
THE TIME OF FOUNDATION EXCAVATION.

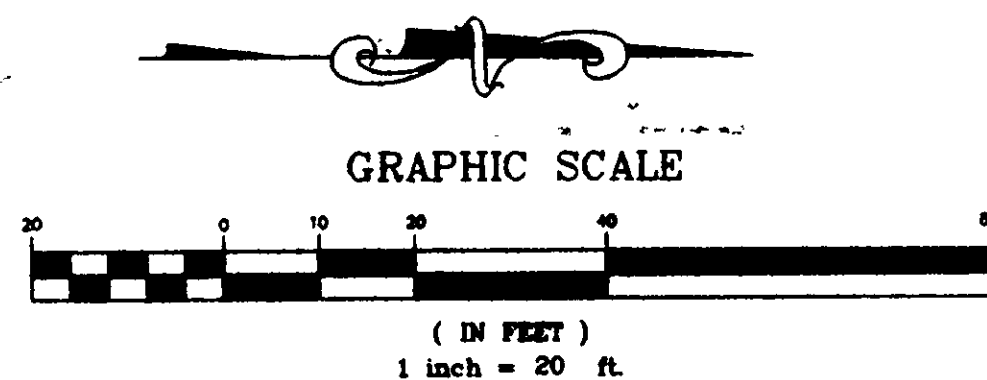

APPROVED
MADISON TOWNSHIP ZONING
DATE 6/15/99
BY *[Signature]* 16257

"AS-BUILT" CERTIFICATION
I HEREBY CERTIFY THAT THE CIRCLED INFORMATION IS EXISTING
AS OBTAINED ON THE SITE _____ 19 ____ AND IS
CORRECT TO THE BEST OF MY KNOWLEDGE AND BELIEF.

JOSEPH GUTOSKEY

LEGEND
STORM MANHOLE
SANITARY MANHOLE
EXISTING CONTOURS
PROPOSED CONTOURS
EXIST. ELEV. 100.0
100.0 PROP. ELEV.
DIRECTION OF SURFACE DRAINAGE

DRAWN BY
J.K./P.N.
CHK'D BY
J.G.
DATE
6/99
SCALE
1"=20'
REV.
REV.
REV.

SITE PLAN

for: **RESSLER CONTRACTING, INC.**

P.O. BOX 91967

CLEVELAND

ADDRESS STREET CITY

43 WINDJAMMER BAY 2 33, 15

SUBLOT No. SUBDIVISION NAME VOL. PAGE

16, 4 MADISON OHIO

LOT, TRACT TOWNSHIP


GUTOSKEY & ASSOCIATES INC.

Civil Engineers and Surveyors

10205 Queens Way, Unit 8 Tel (440) 543-8900
Chagrin Falls, Ohio 44023 Fax (440) 543-7176

CHECK LIST

LOT DIMENSIONS & BEARINGS
TIE TO NEAREST STREET
SUBLOT No. (PARCEL No.)
SURROUNDING OWNERS
BUILDING DIMENSIONS
SETBACK, SIDEYARD, REARYARD
FINISHED GRADES
DRIVE & APRON TYPE, WIDTH, THICKNESS
SIDEWALK TYPE, WIDTH, THICKNESS
CULVERT TYPE, DIAM., LENGTH
WATER MAIN SIZE, LOCATION
SAN. SEWER SIZE, % GRADE, LOCATION
SAN. M.H. CAST. ELEV., INV. ELEV.
SAN. CONN. SIZE, % GRADE, LOCATION
STORM SEWER SIZE, % GRADE, LOCATION
STORM M.H. CAST. ELEV., INV. ELEV.
PAV'T. TYPE, GRADE, CURBS
SEPTIC SYSTEM & DUPLICATION
WELL LOCATION & ISOLATION RADIUS

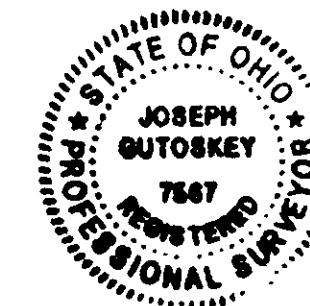

STATE SEAL

DESIGN CERTIFICATION

THIS PLAT WAS PREPARED BY ME, AND IS CORRECT
TO THE BEST OF MY KNOWLEDGE


[Signature]
JOSEPH GUTOSKEY

DATE
6/15/99

Grading Plan Approved
as shown and/or noted
THOMAS P. GILLES, P.E.
Lake County Engineer

By *[Signature]* Date 6/22/99
Scale as given datum

ROOF DRAINS
SHALL DISCHARGE
TO SPLASH BLOCKS.

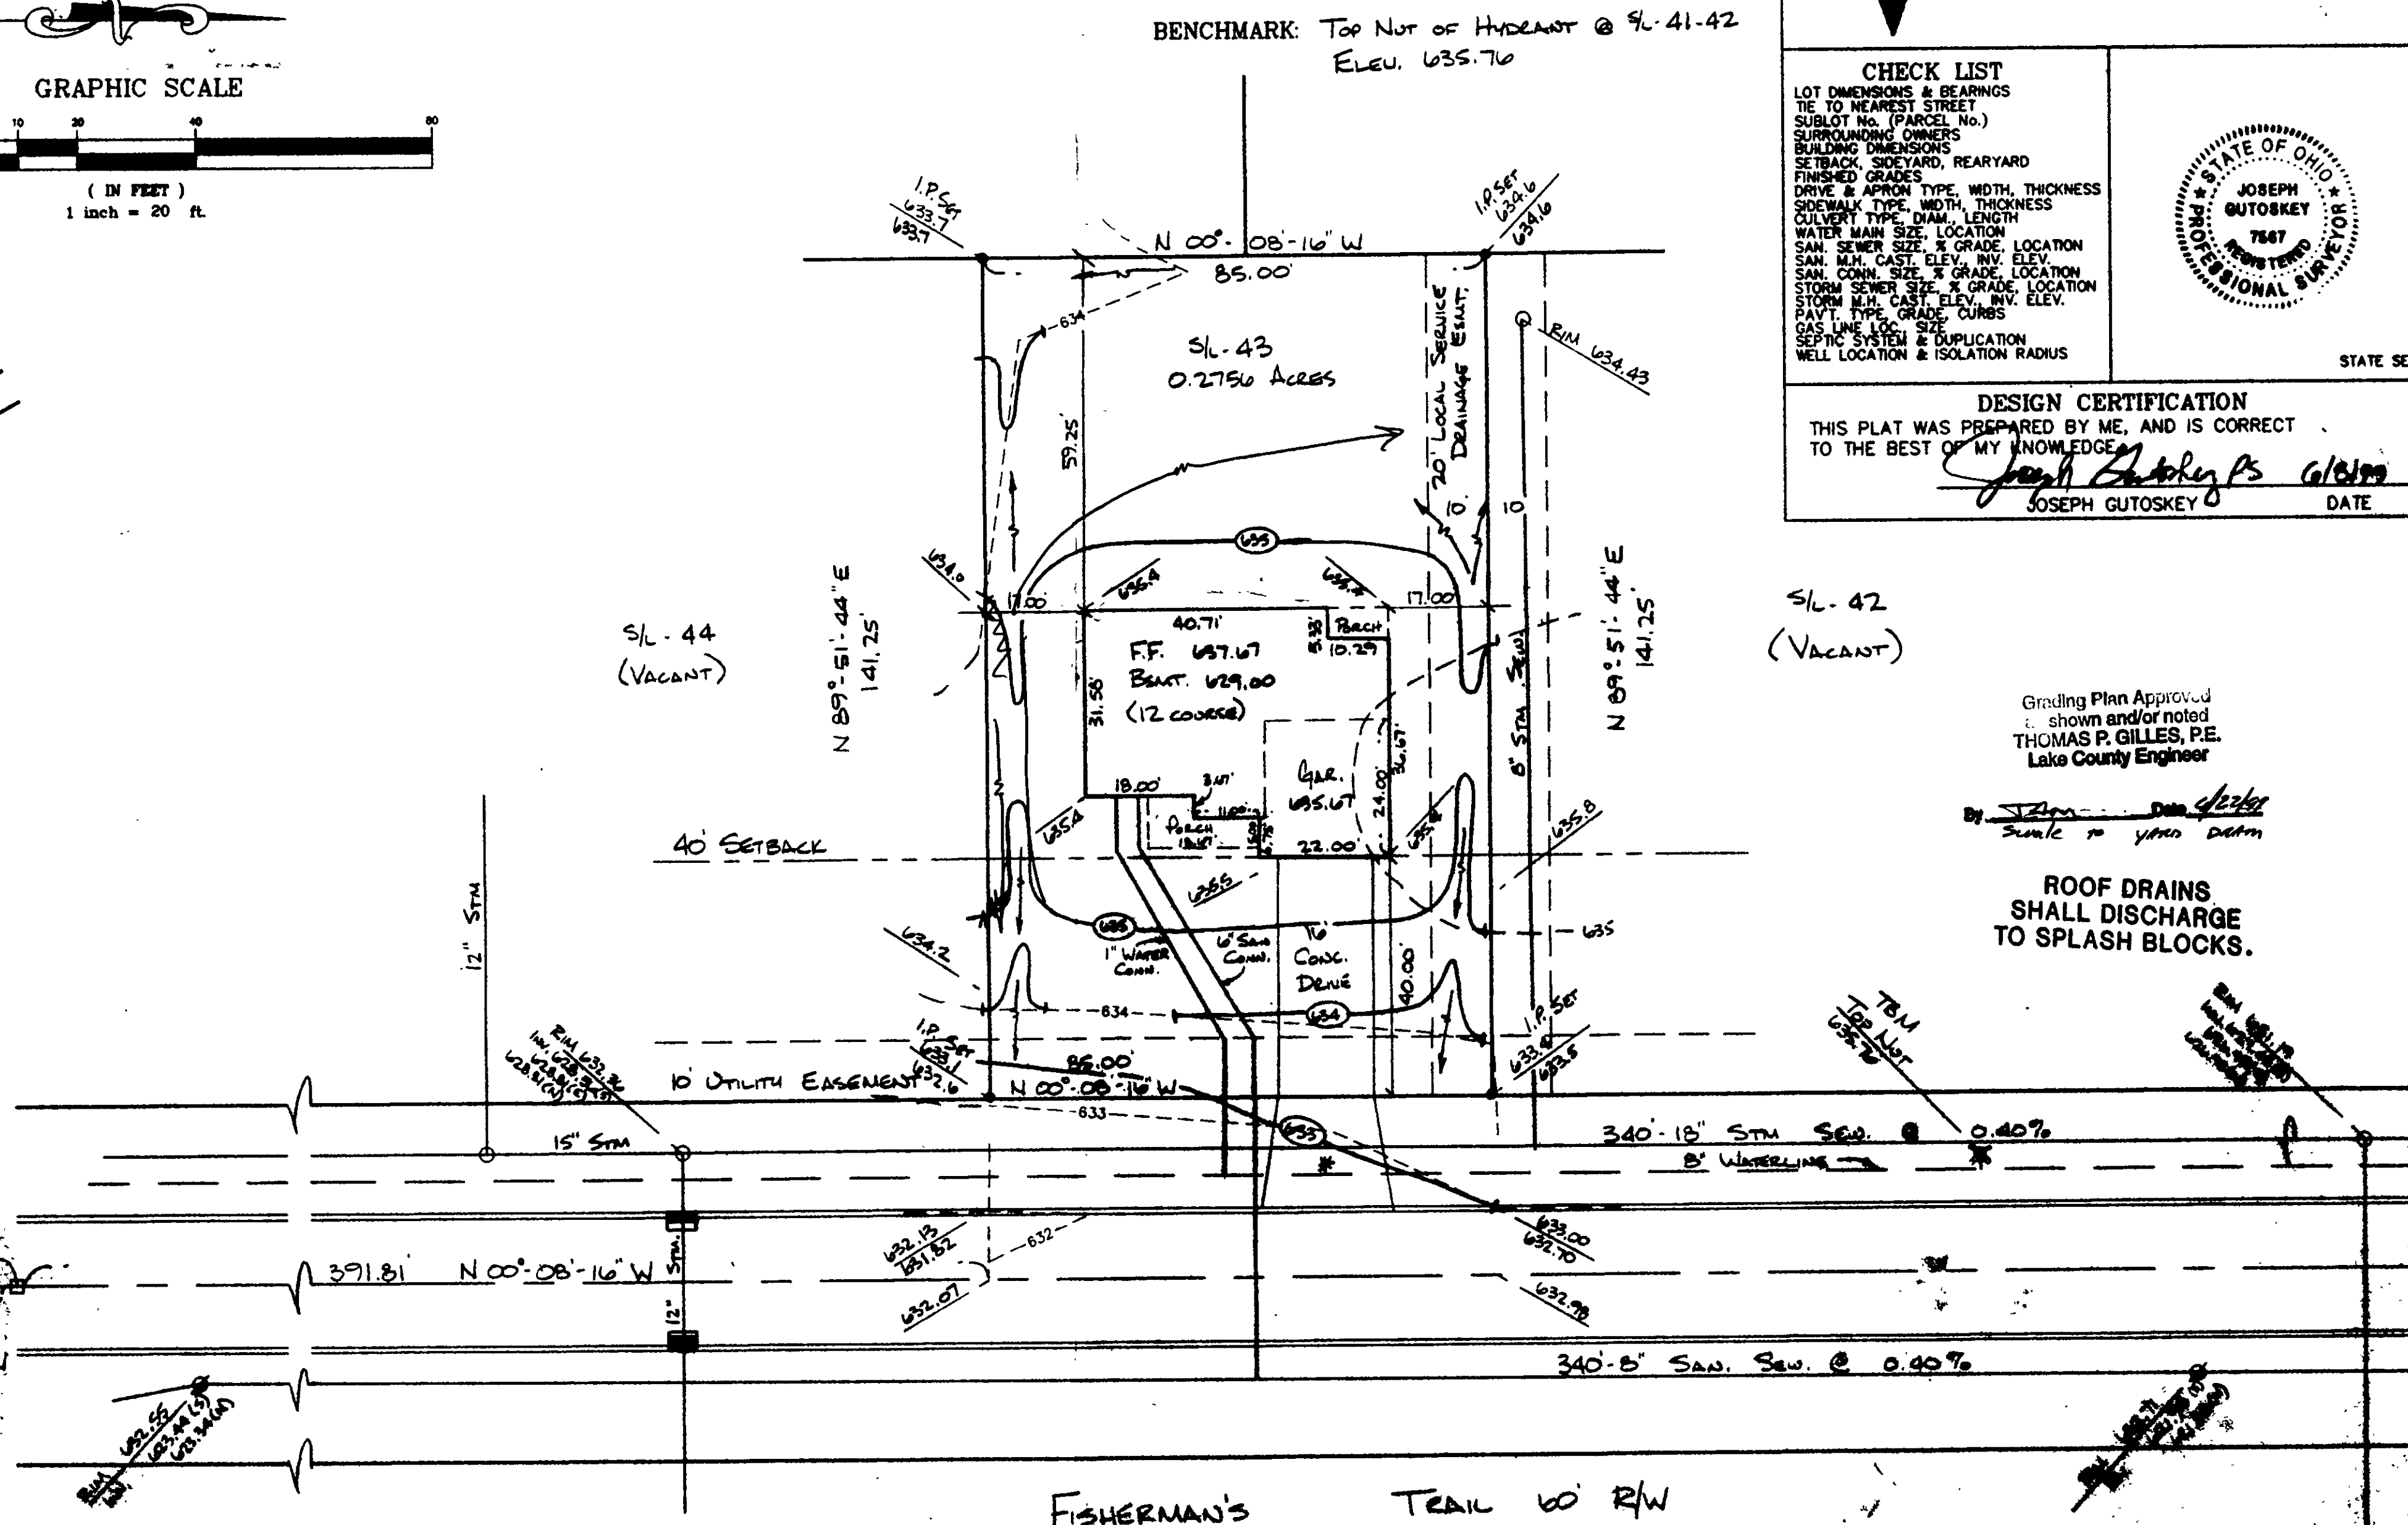

A=233.72 R=200.00
at 60° 51' 20" C=220.00
N 33° 30' 50" W
to E int. of
Homestead Road 50' R/W

CONTRACT NO.
99-1177-43