
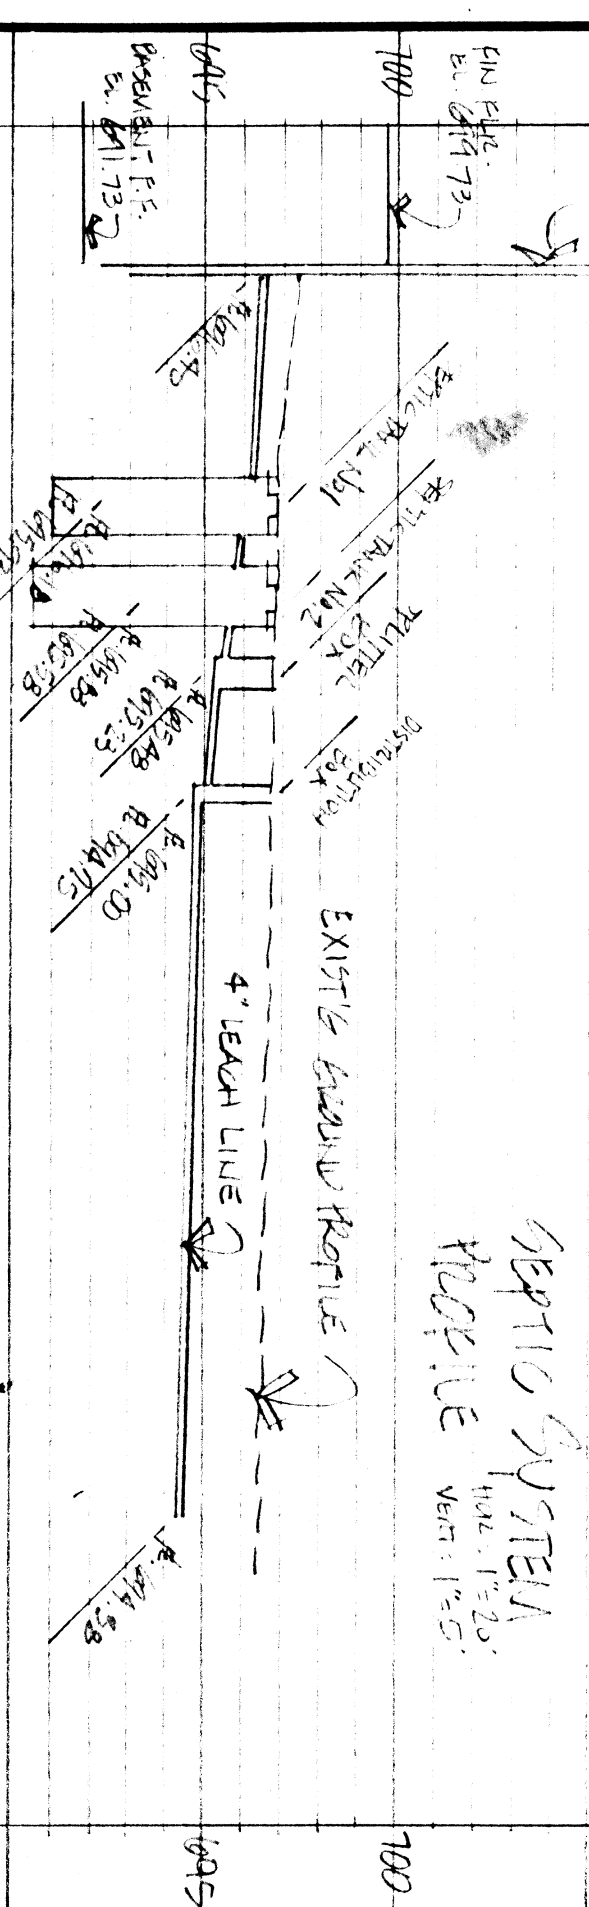


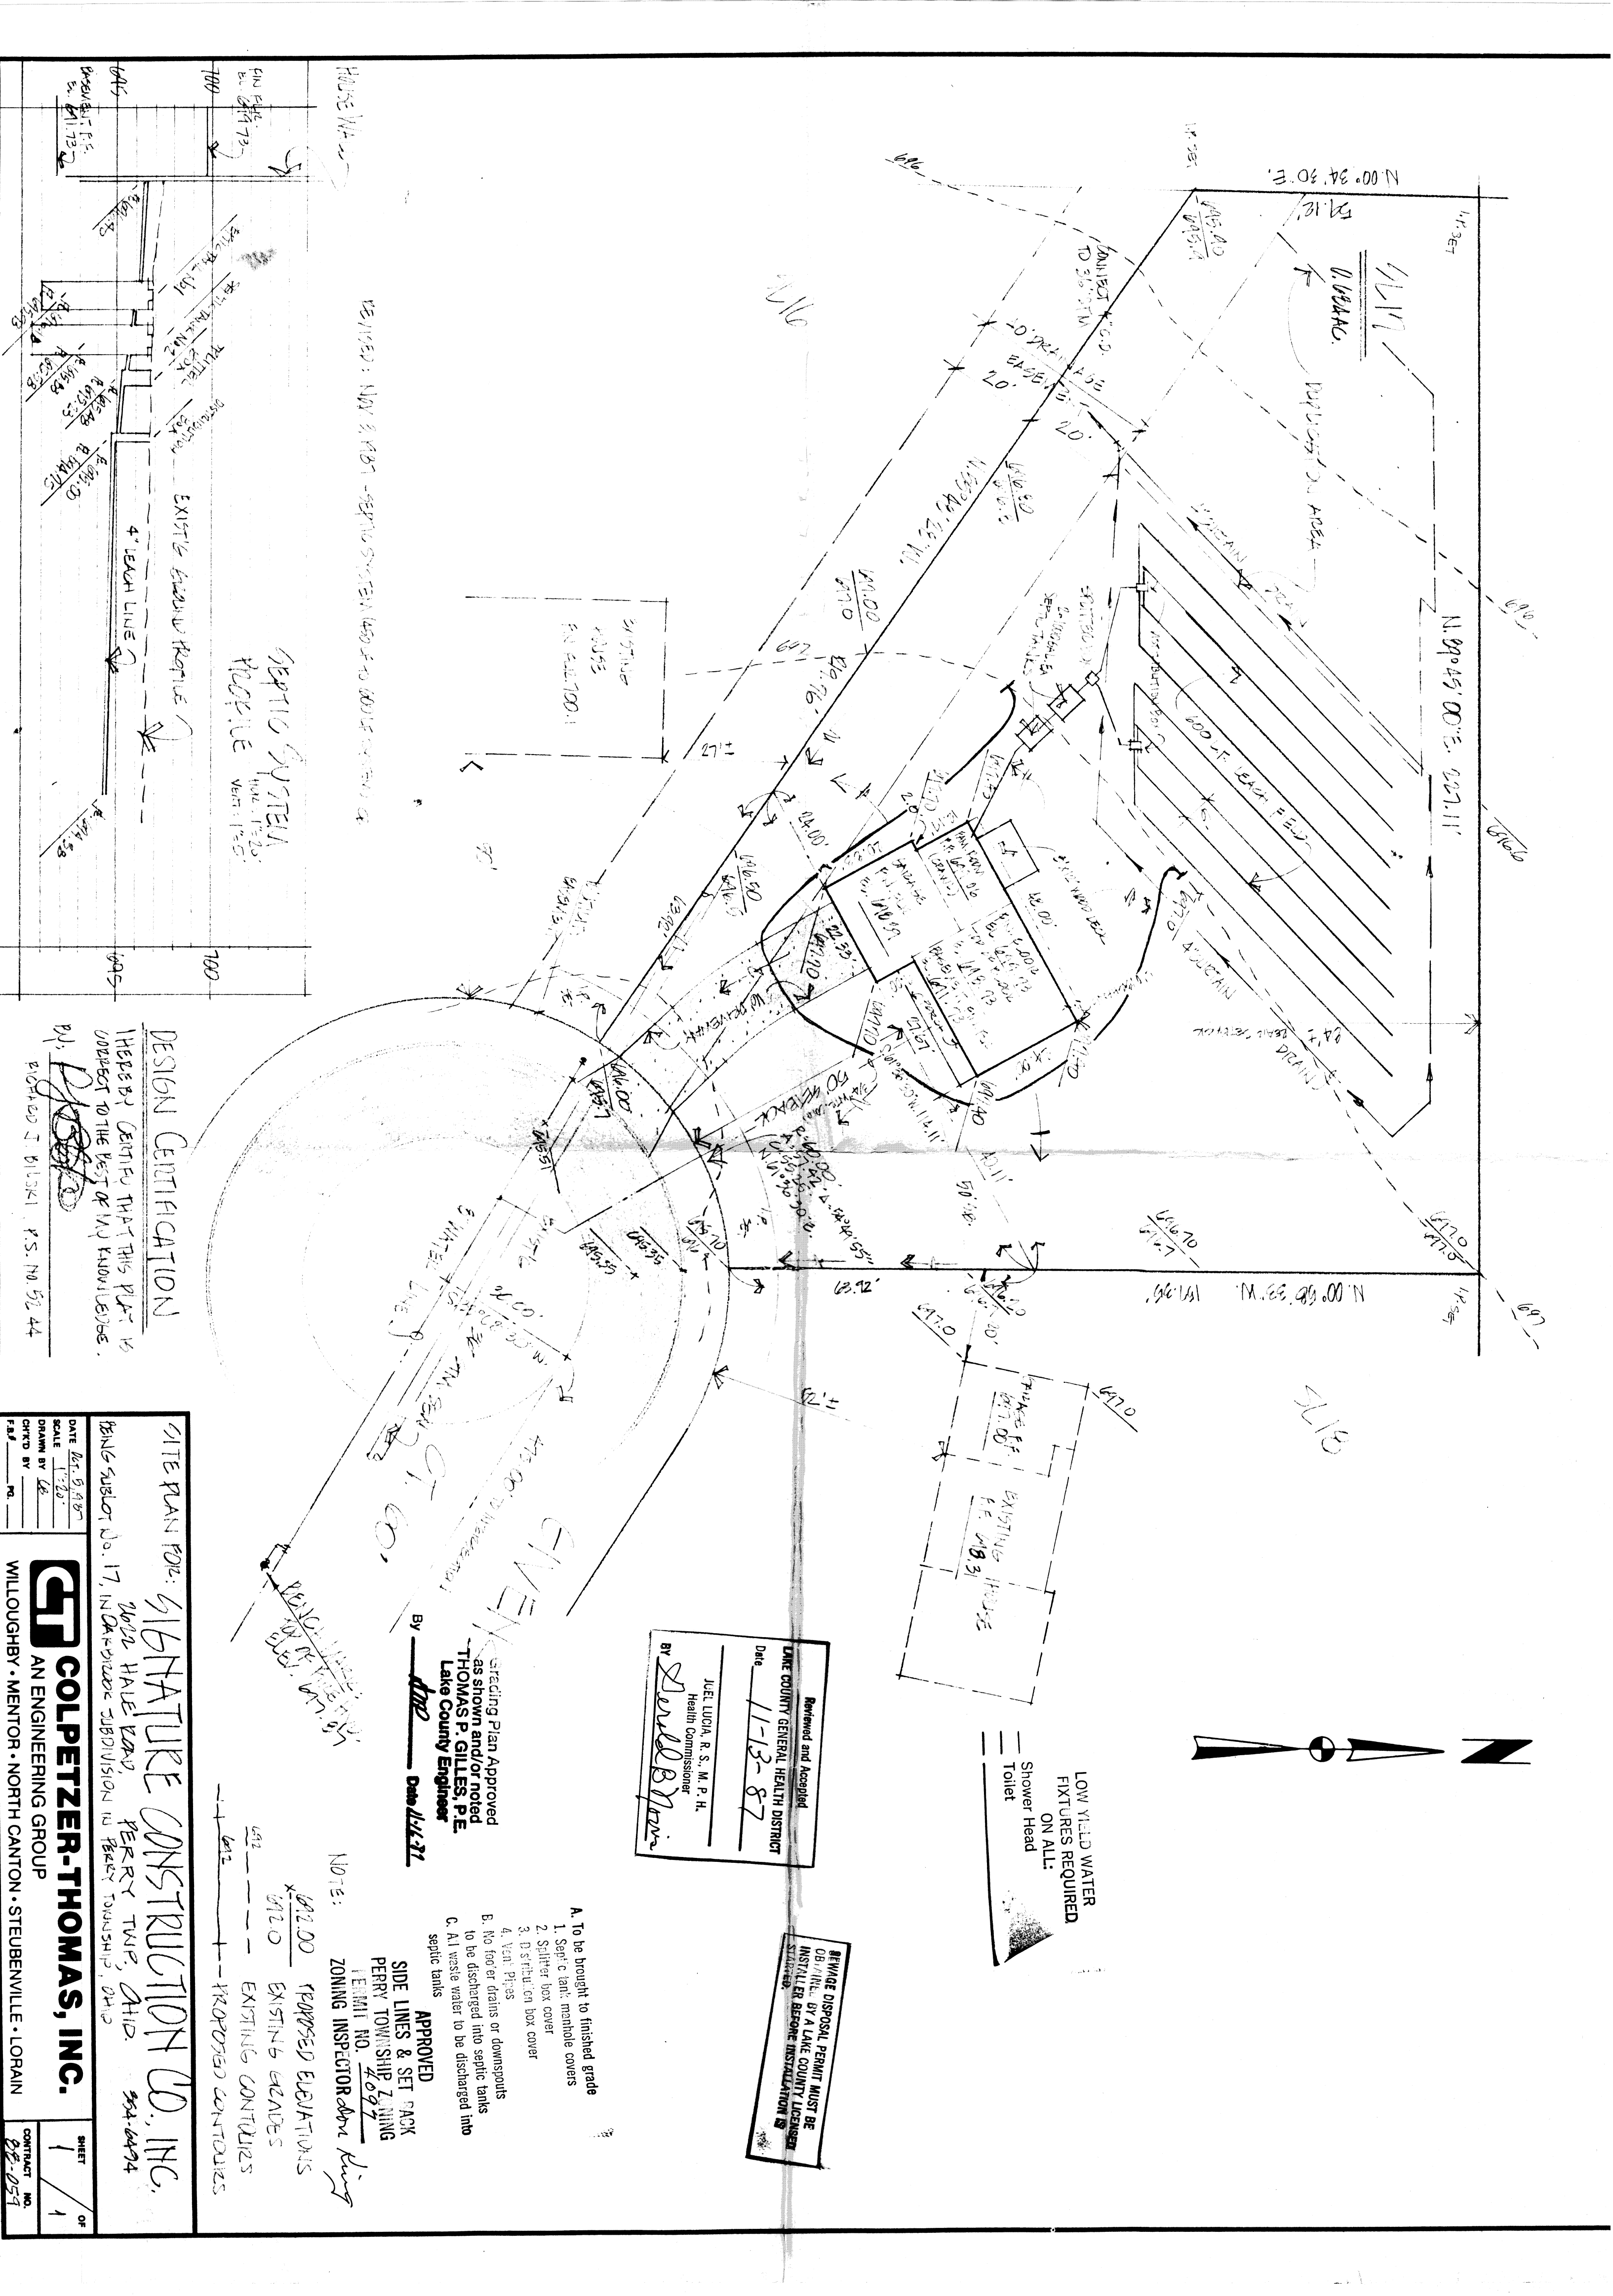

DESIGN CERTIFICATION

I HEREBY CERTIFY THAT THIS PLAN IS CORRECT TO THE BEST OF MY KNOWLEDGE.

By: *[Signature]*

REGISTERED ENGINEER P.E. NO. 52,44

SITE PLAN FOR: **SIGNATURE CONSTRUCTION CO., INC.**

2002 HALEY RD. PERRY TWP, OHIO 44094

BEING SUBLOT NO. 17, IN A 66-000 SUBDIVISION IN PERRY TOWNSHIP, OHIO

COLPETZER-THOMAS, INC.

AN ENGINEERING GROUP

WILLOUGHBY • MENTOR • NORTH CANTON • STEUBENVILLE • LORAIN

DATE: Oct. 5, 1997

SCALE: 1" = 20'

DRAWN BY: *[Signature]*

CHECKED BY: *[Signature]*

SHEET 1 OF 1

CONTRACT NO. 88-059

REVISION: NOV. 8, 1997 - SEPTIC SYSTEM (450' x 100') AS SHOWN ON PLAN

Grading Plan Approved
as shown and/or noted
THOMAS P. GILLES, P.E.
Lake County Engineer

Reviewed and Accepted
LAKE COUNTY GENERAL HEALTH DISTRICT
Date: **11-13-87**
JULIE LUCIA, R.S., M.P.H.
Health Commissioner
By: *[Signature]*

BEWARE DISPOSAL PERMIT MUST BE
OBTAINED BY A LAKE COUNTY LICENSED
INSTALLER BEFORE INSTALLATION IS
STARTED

NOTES:

1. 42.00 PROPOSED ELEVATIONS

2. 42.00 EXISTING GRADES

3. 42.00 EXISTING CONTAINERS

4. 42.00 PROPOSED CONTAINERS

APPROVED

SIDE LINES & SET BACK

PERRY TOWNSHIP ZONING

PERMIT NO. 4097

ZONING INSPECTOR *[Signature]*

LOW YIELD WATER
FIXTURES REQUIRED
ON ALL:
Shower Head
Toilet