
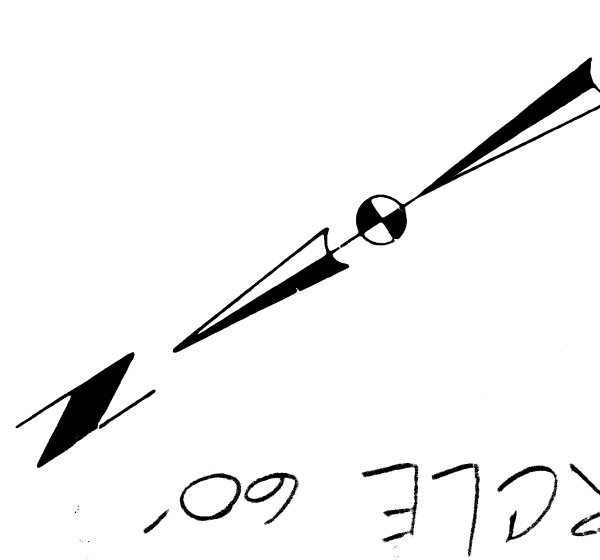


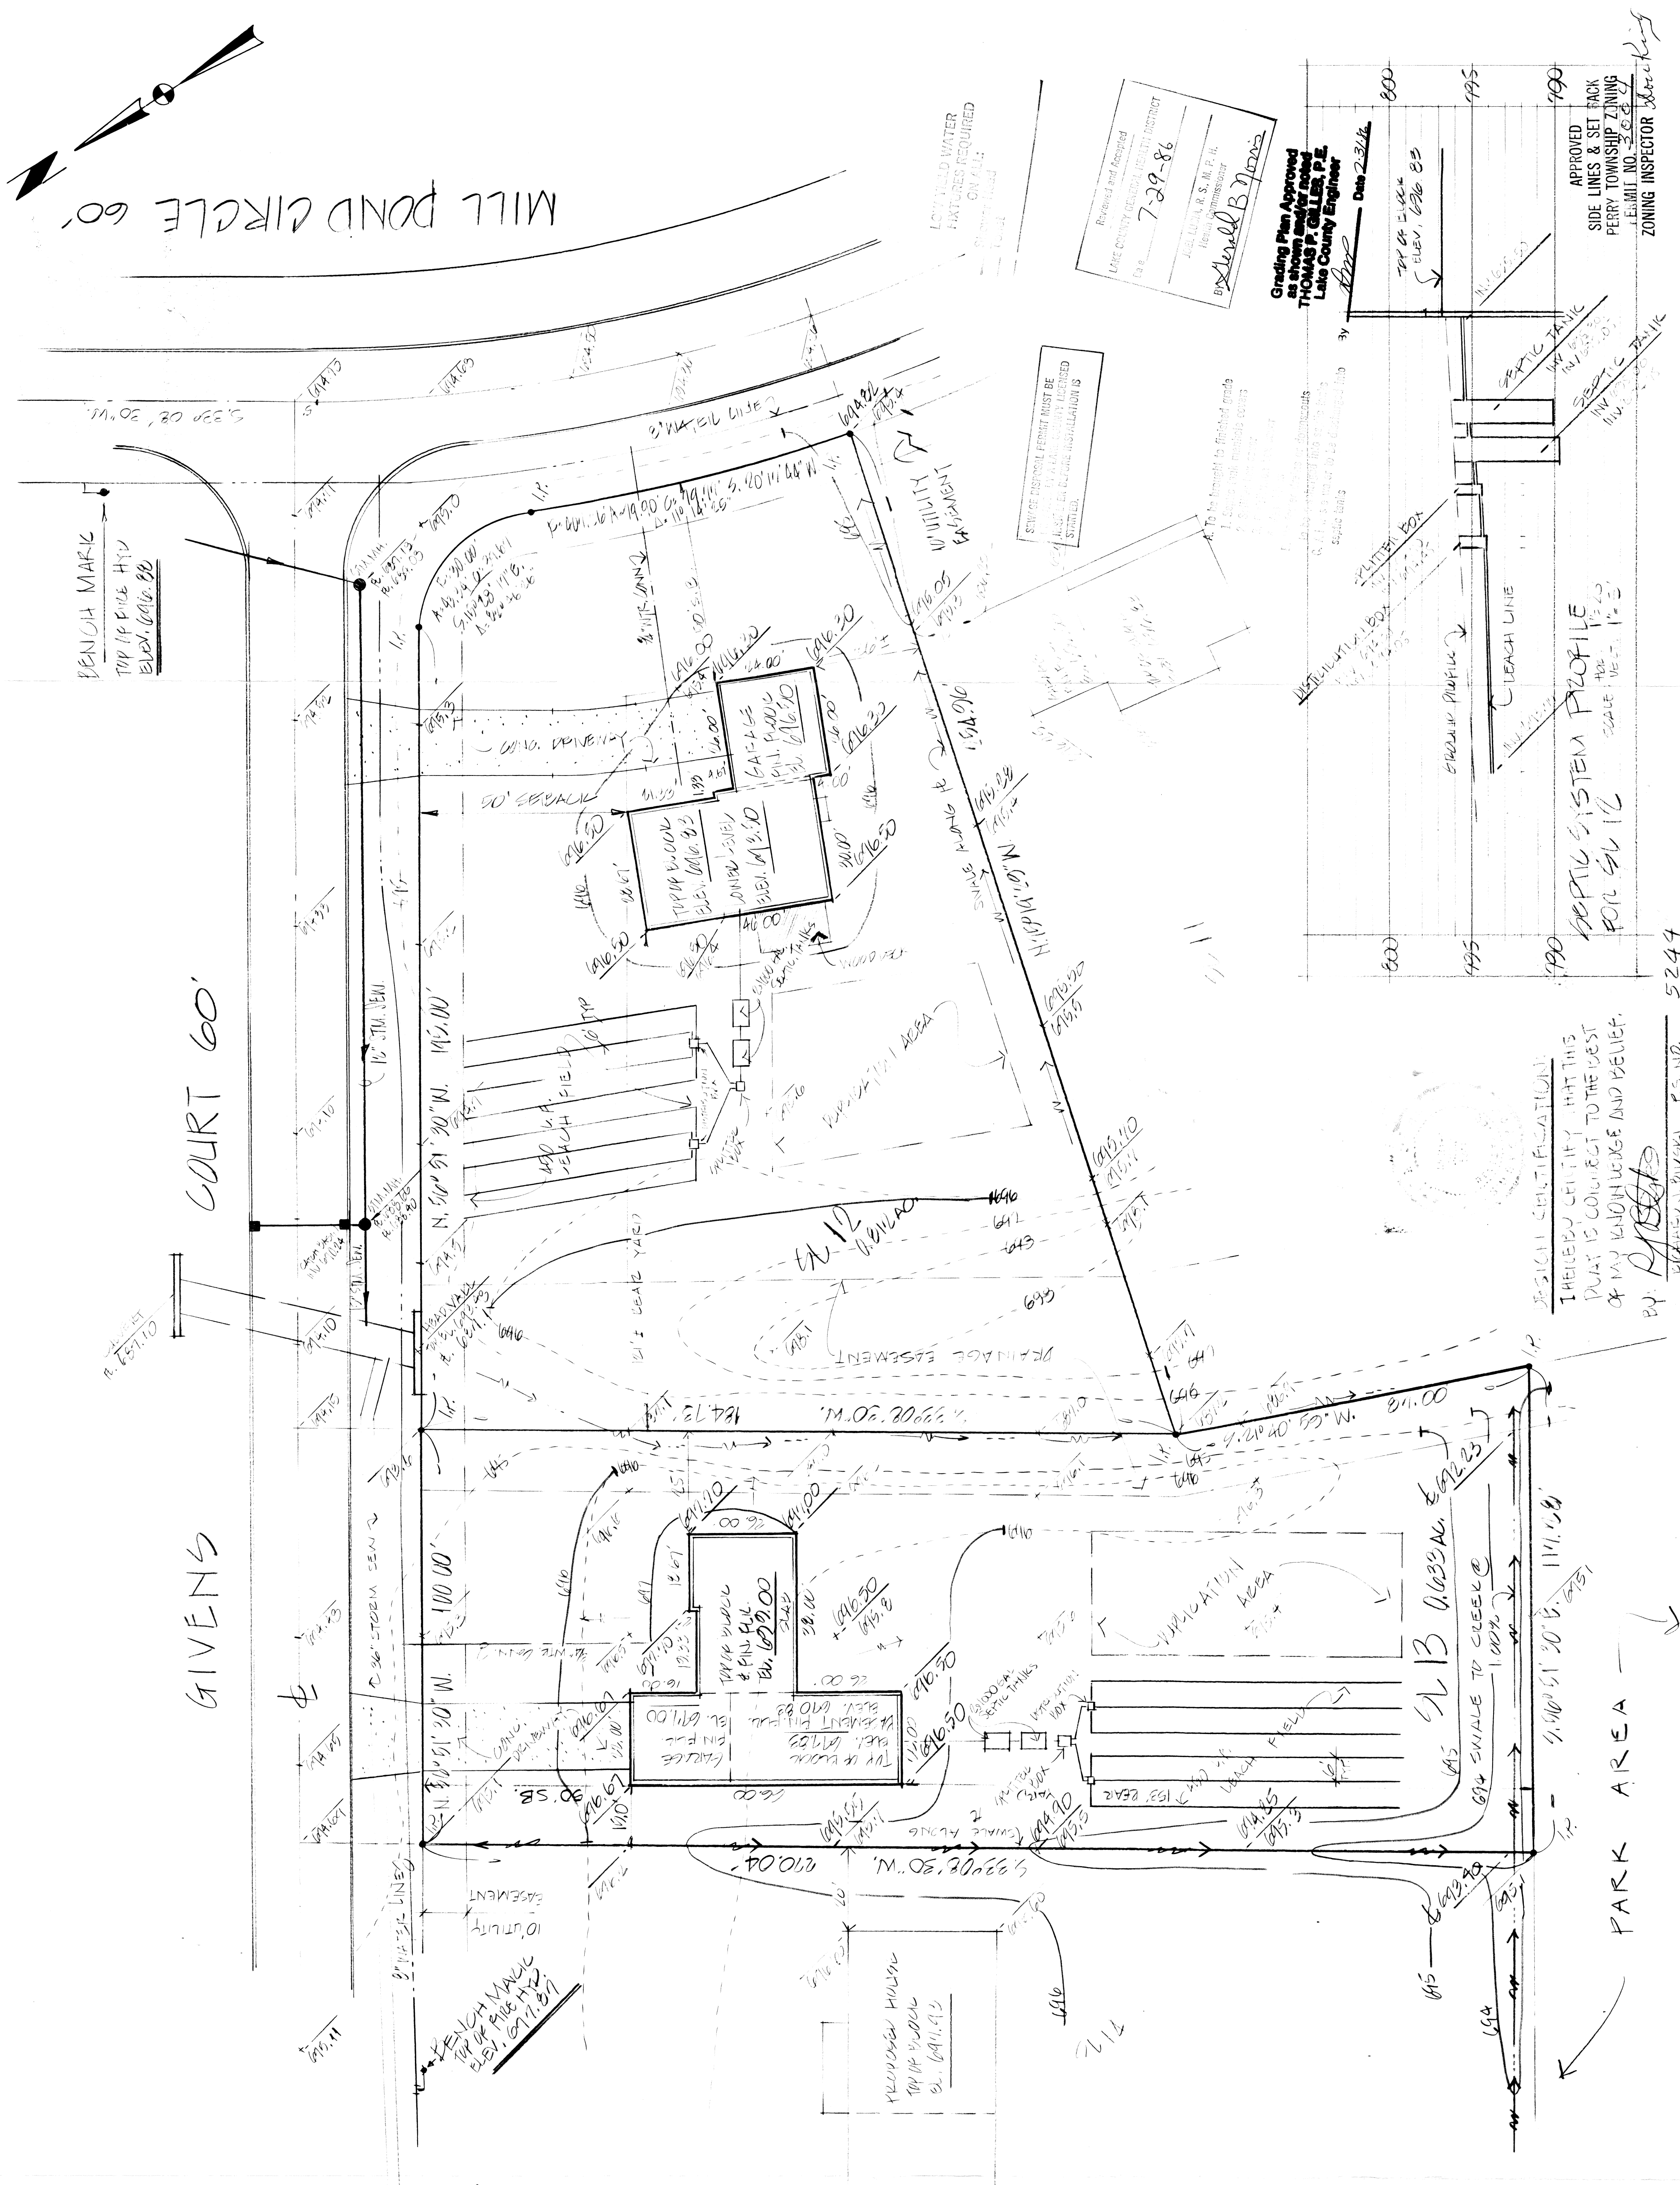


Reviewed and Accepted
DATE: 7-29-86
BY: [Signature]
[Stamp]

Grading Plan Approved
as shown on this plan
THOMAS P. COLPETER, P.E.
Lake County Engineer
Date: 7-29-86

APPROVED
SIDE LINES & SET BACK
PERRY TOWNSHIP ZONING
COMMITTEE NO. 2-86-17
ZONING INSPECTOR [Signature]

SEPTIC SYSTEM PROFILE
FOR 50' x 12'
SCALE: 1" = 1'-0"

DESIGN CERTIFICATION
I HEREBY CERTIFY THAT THIS
PLAN IS CORRECT TO THE BEST
OF MY KNOWLEDGE AND BELIEF.
BY: [Signature]

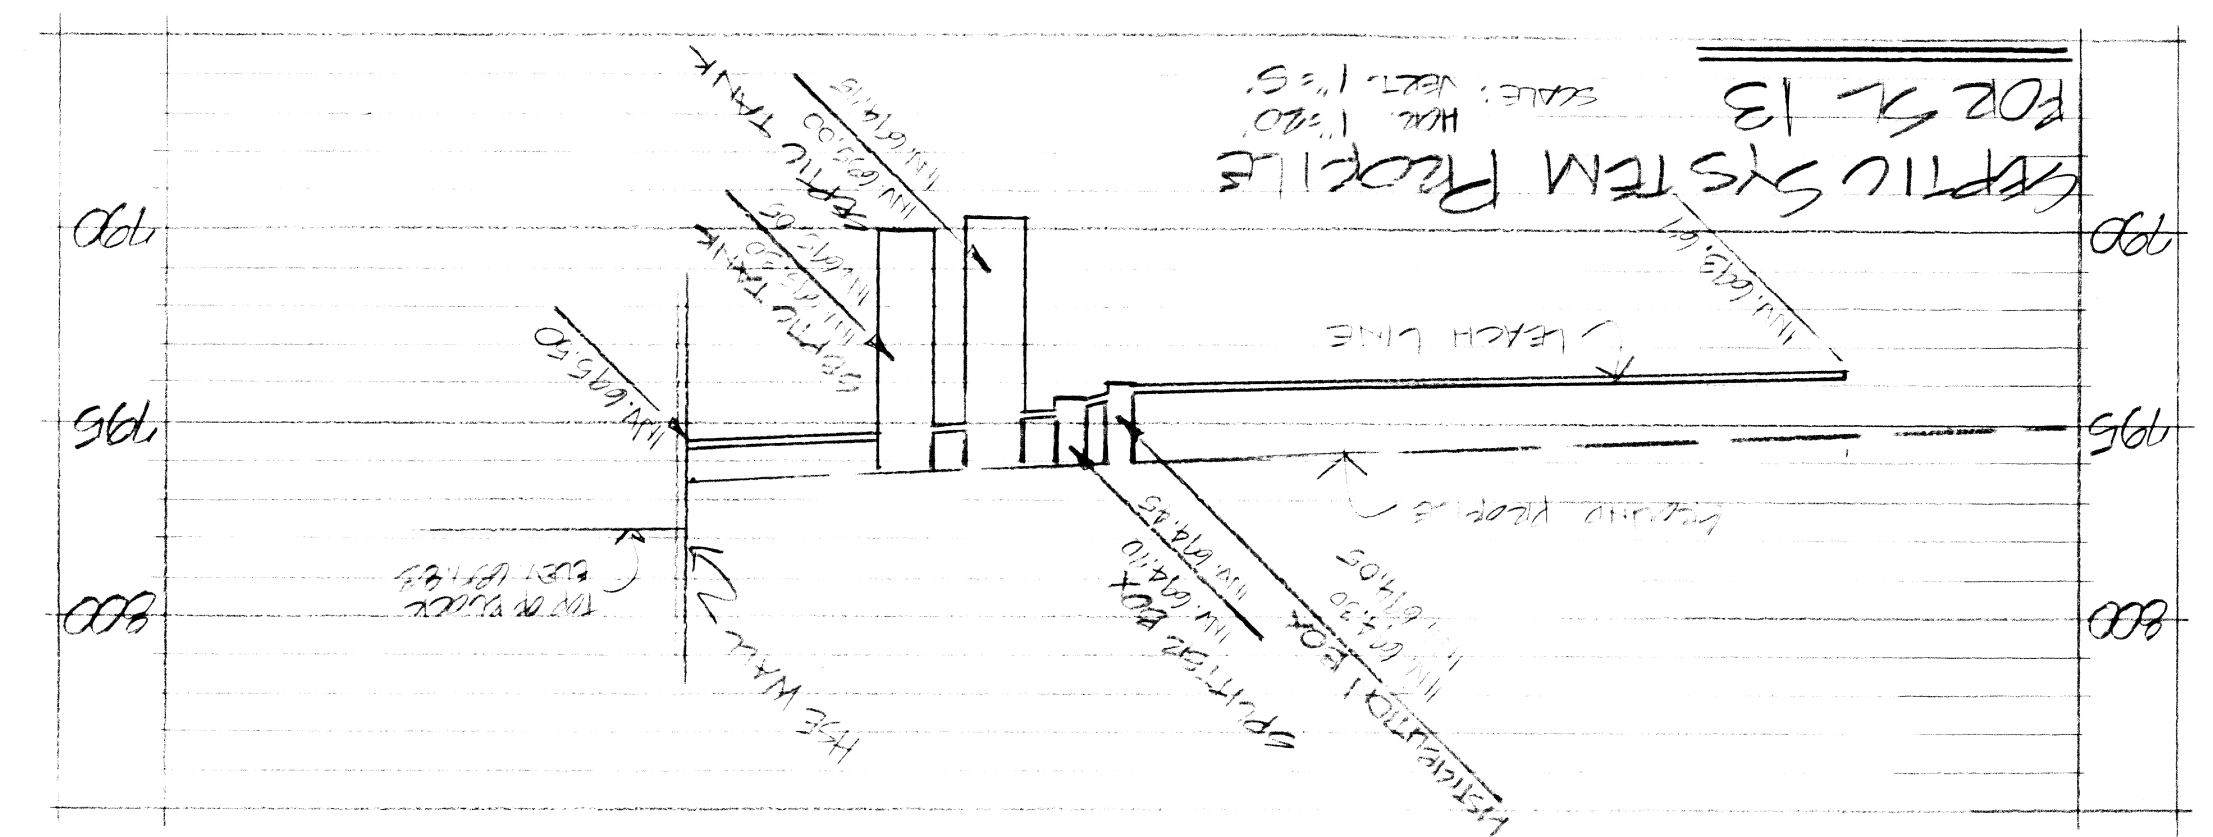

COLPETER-THOMAS, INC. AN ENGINEERING GROUP WILLOUGHBY • MENTOR • NORTH CANTON • STEUBENVILLE • LORAIN		DATE: June 18, 1986 DRAWN BY: G.P. CHECKED BY: APPROVED BY: F.B. No.: PG		DATE: BY: CHYD		DESCRIPTION:		REV. NO.
SITE PLAN FOR: GIVENS [Stamp]		DATE: June 18, 1986 DRAWN BY: G.P. CHECKED BY: APPROVED BY: F.B. No.: PG		DATE: BY: CHYD		DESCRIPTION:		REV. NO.
SCALE: HOR: 1" = 20' VERT: 1" = 5'		CONTRACT NO.: 03-131		SHEET NO.: 1		OF: 1		