
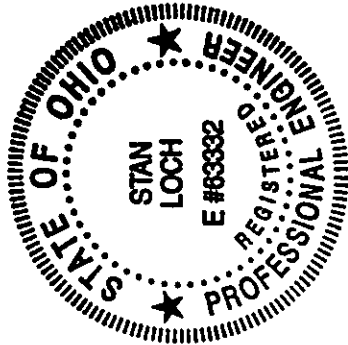


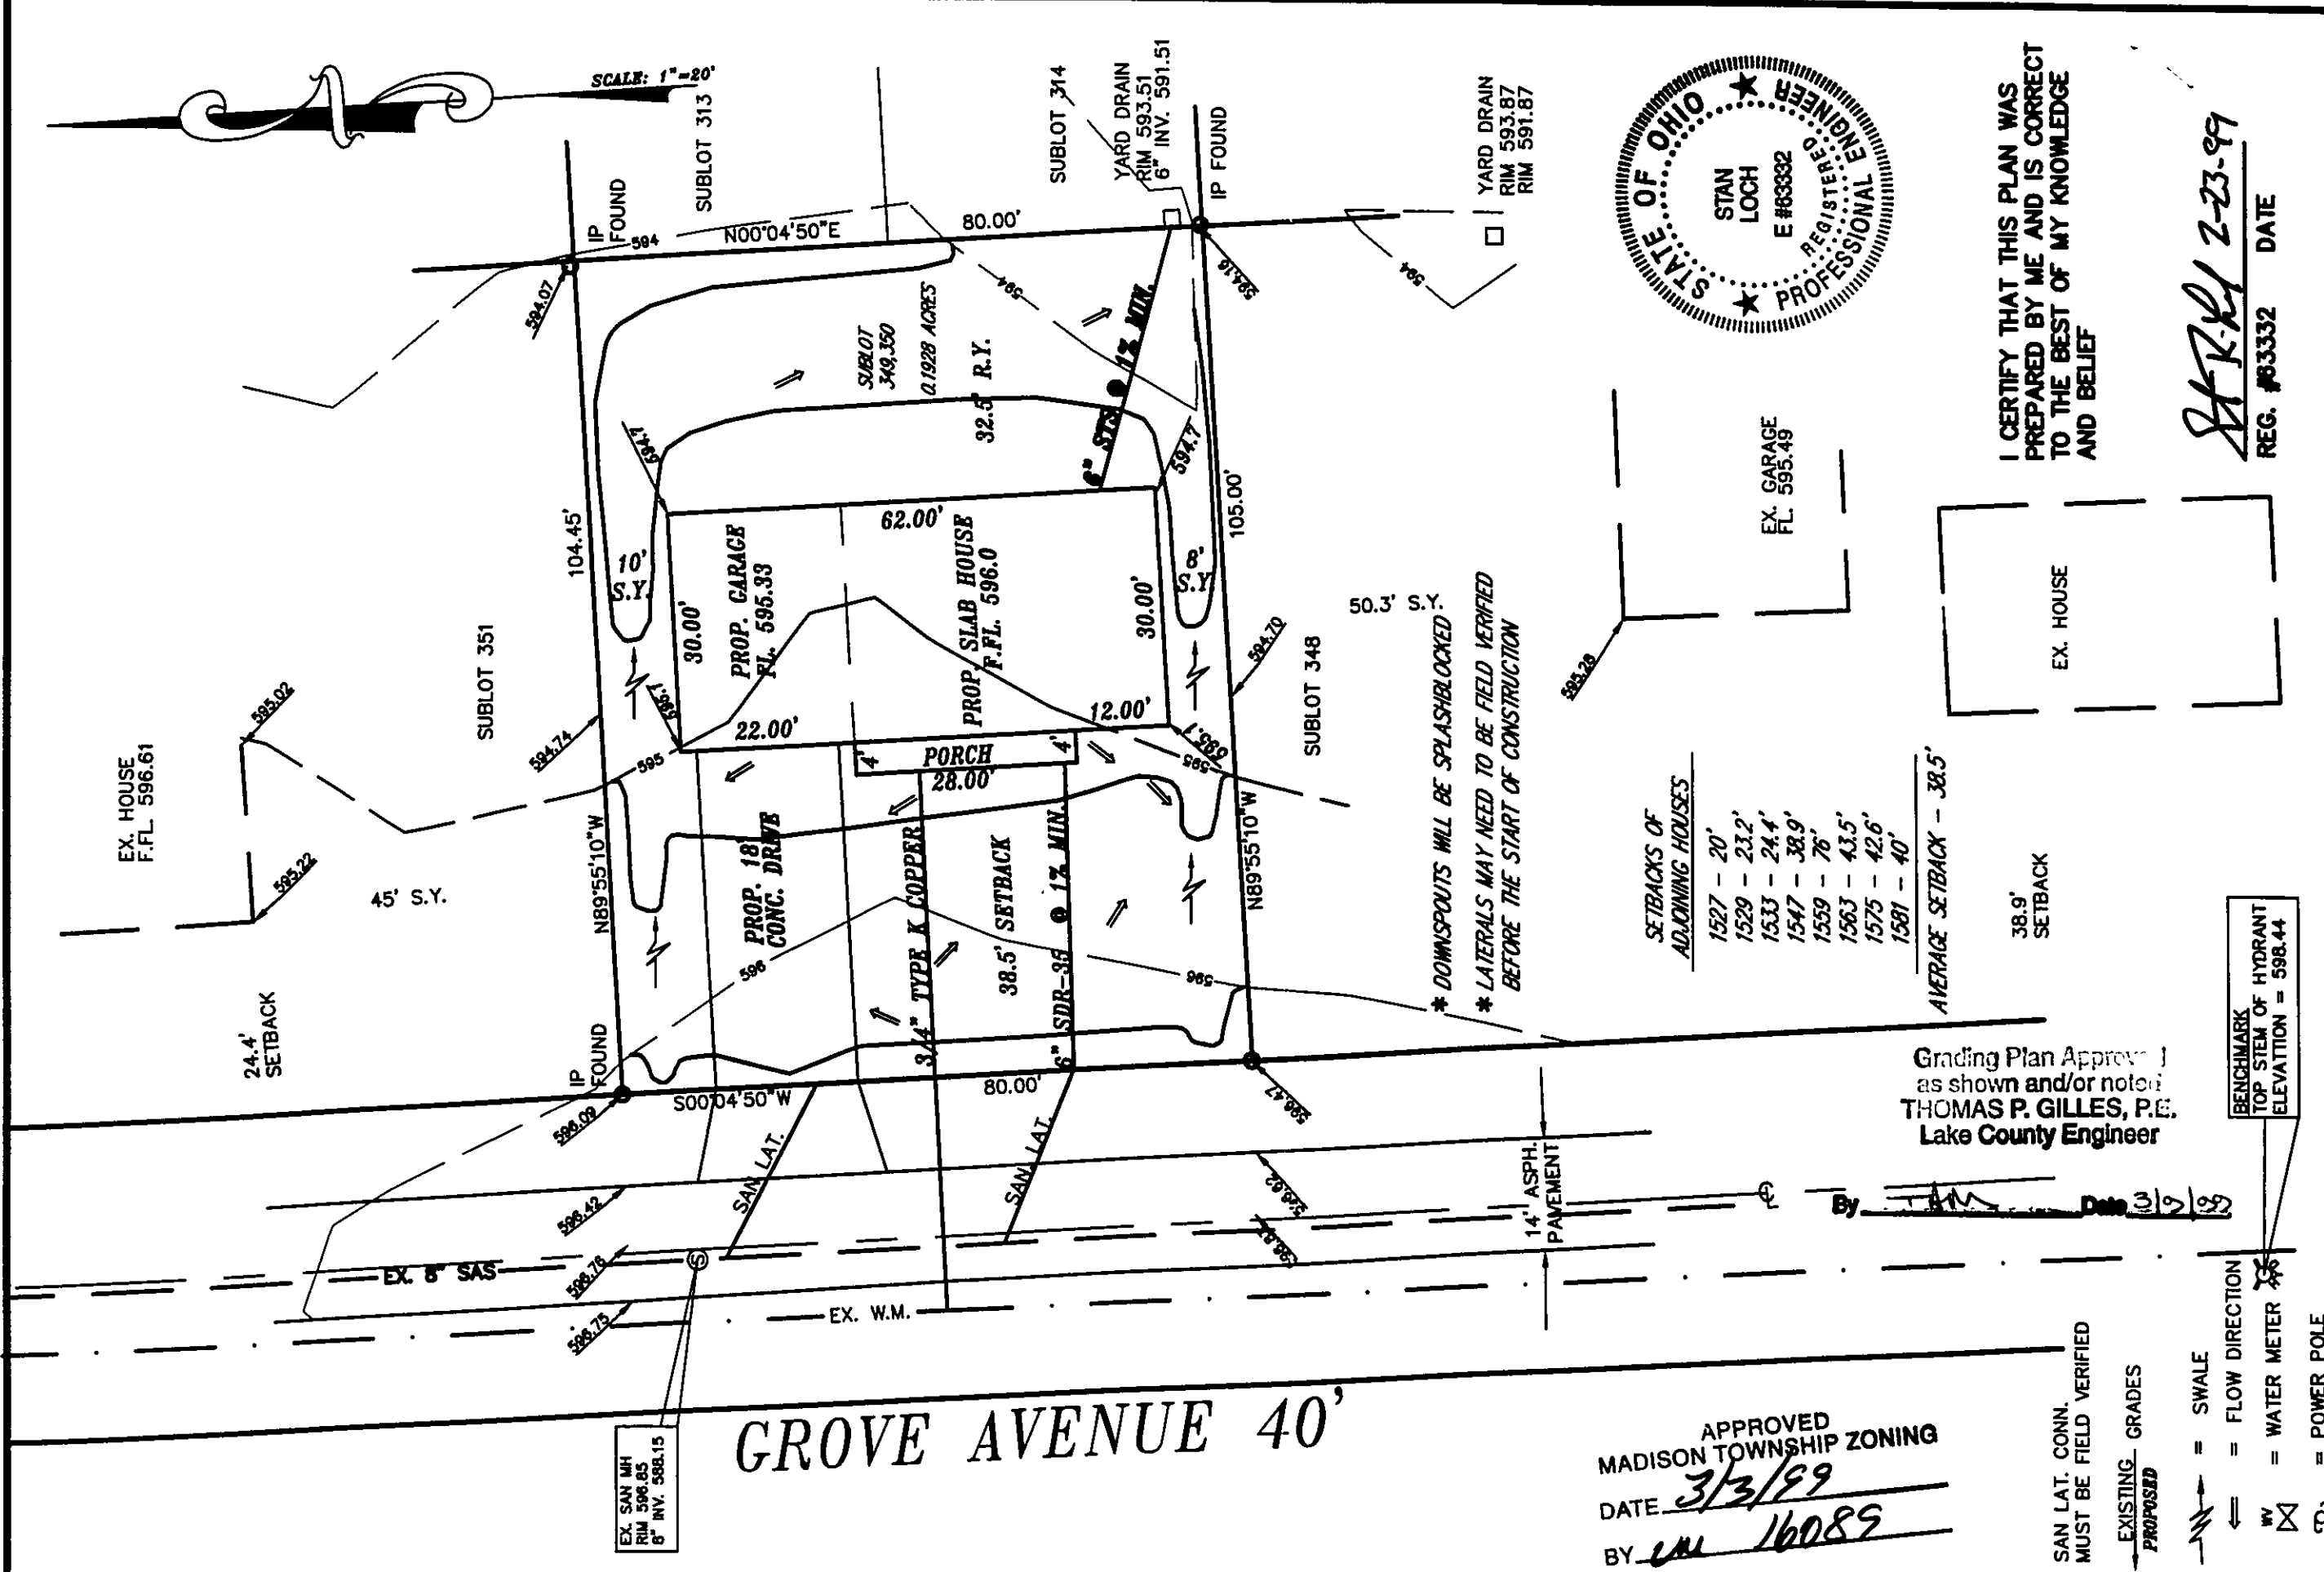

I CERTIFY THAT THIS PLAN WAS PREPARED BY ME AND IS CORRECT TO THE BEST OF MY KNOWLEDGE AND BELIEF

REG. #63332 DATE 2-23-99

HORIZ. SCALE: 1" = 20'		VERT. SCALE:		5794 HEMLOCK ROAD, MONTICELLO OHIO 44060 440-639-9880		FAX 639-6790		SITE PLAN FOR: DAVID WELCH S/L 349-350 MADISON LAKELAND SUBDIVISION VOLUME D, PAGE 27 TOWNSHIP OF MADISON LAKE COUNTY, OHIO		NO. DATE DESCRIPTION	
DRAWN BY: KRK		DATE: 12/15/98		 ENGINEERING and SURVEYING CMI Engineering - Land Surveying							
CHECKED BY: RWG		DRAWING NO.: 98643									
		SHEET 1 OF 1									

440-639-0900



ENGINEERING and SURVEYING
Civil Engineering - Land Surveying