


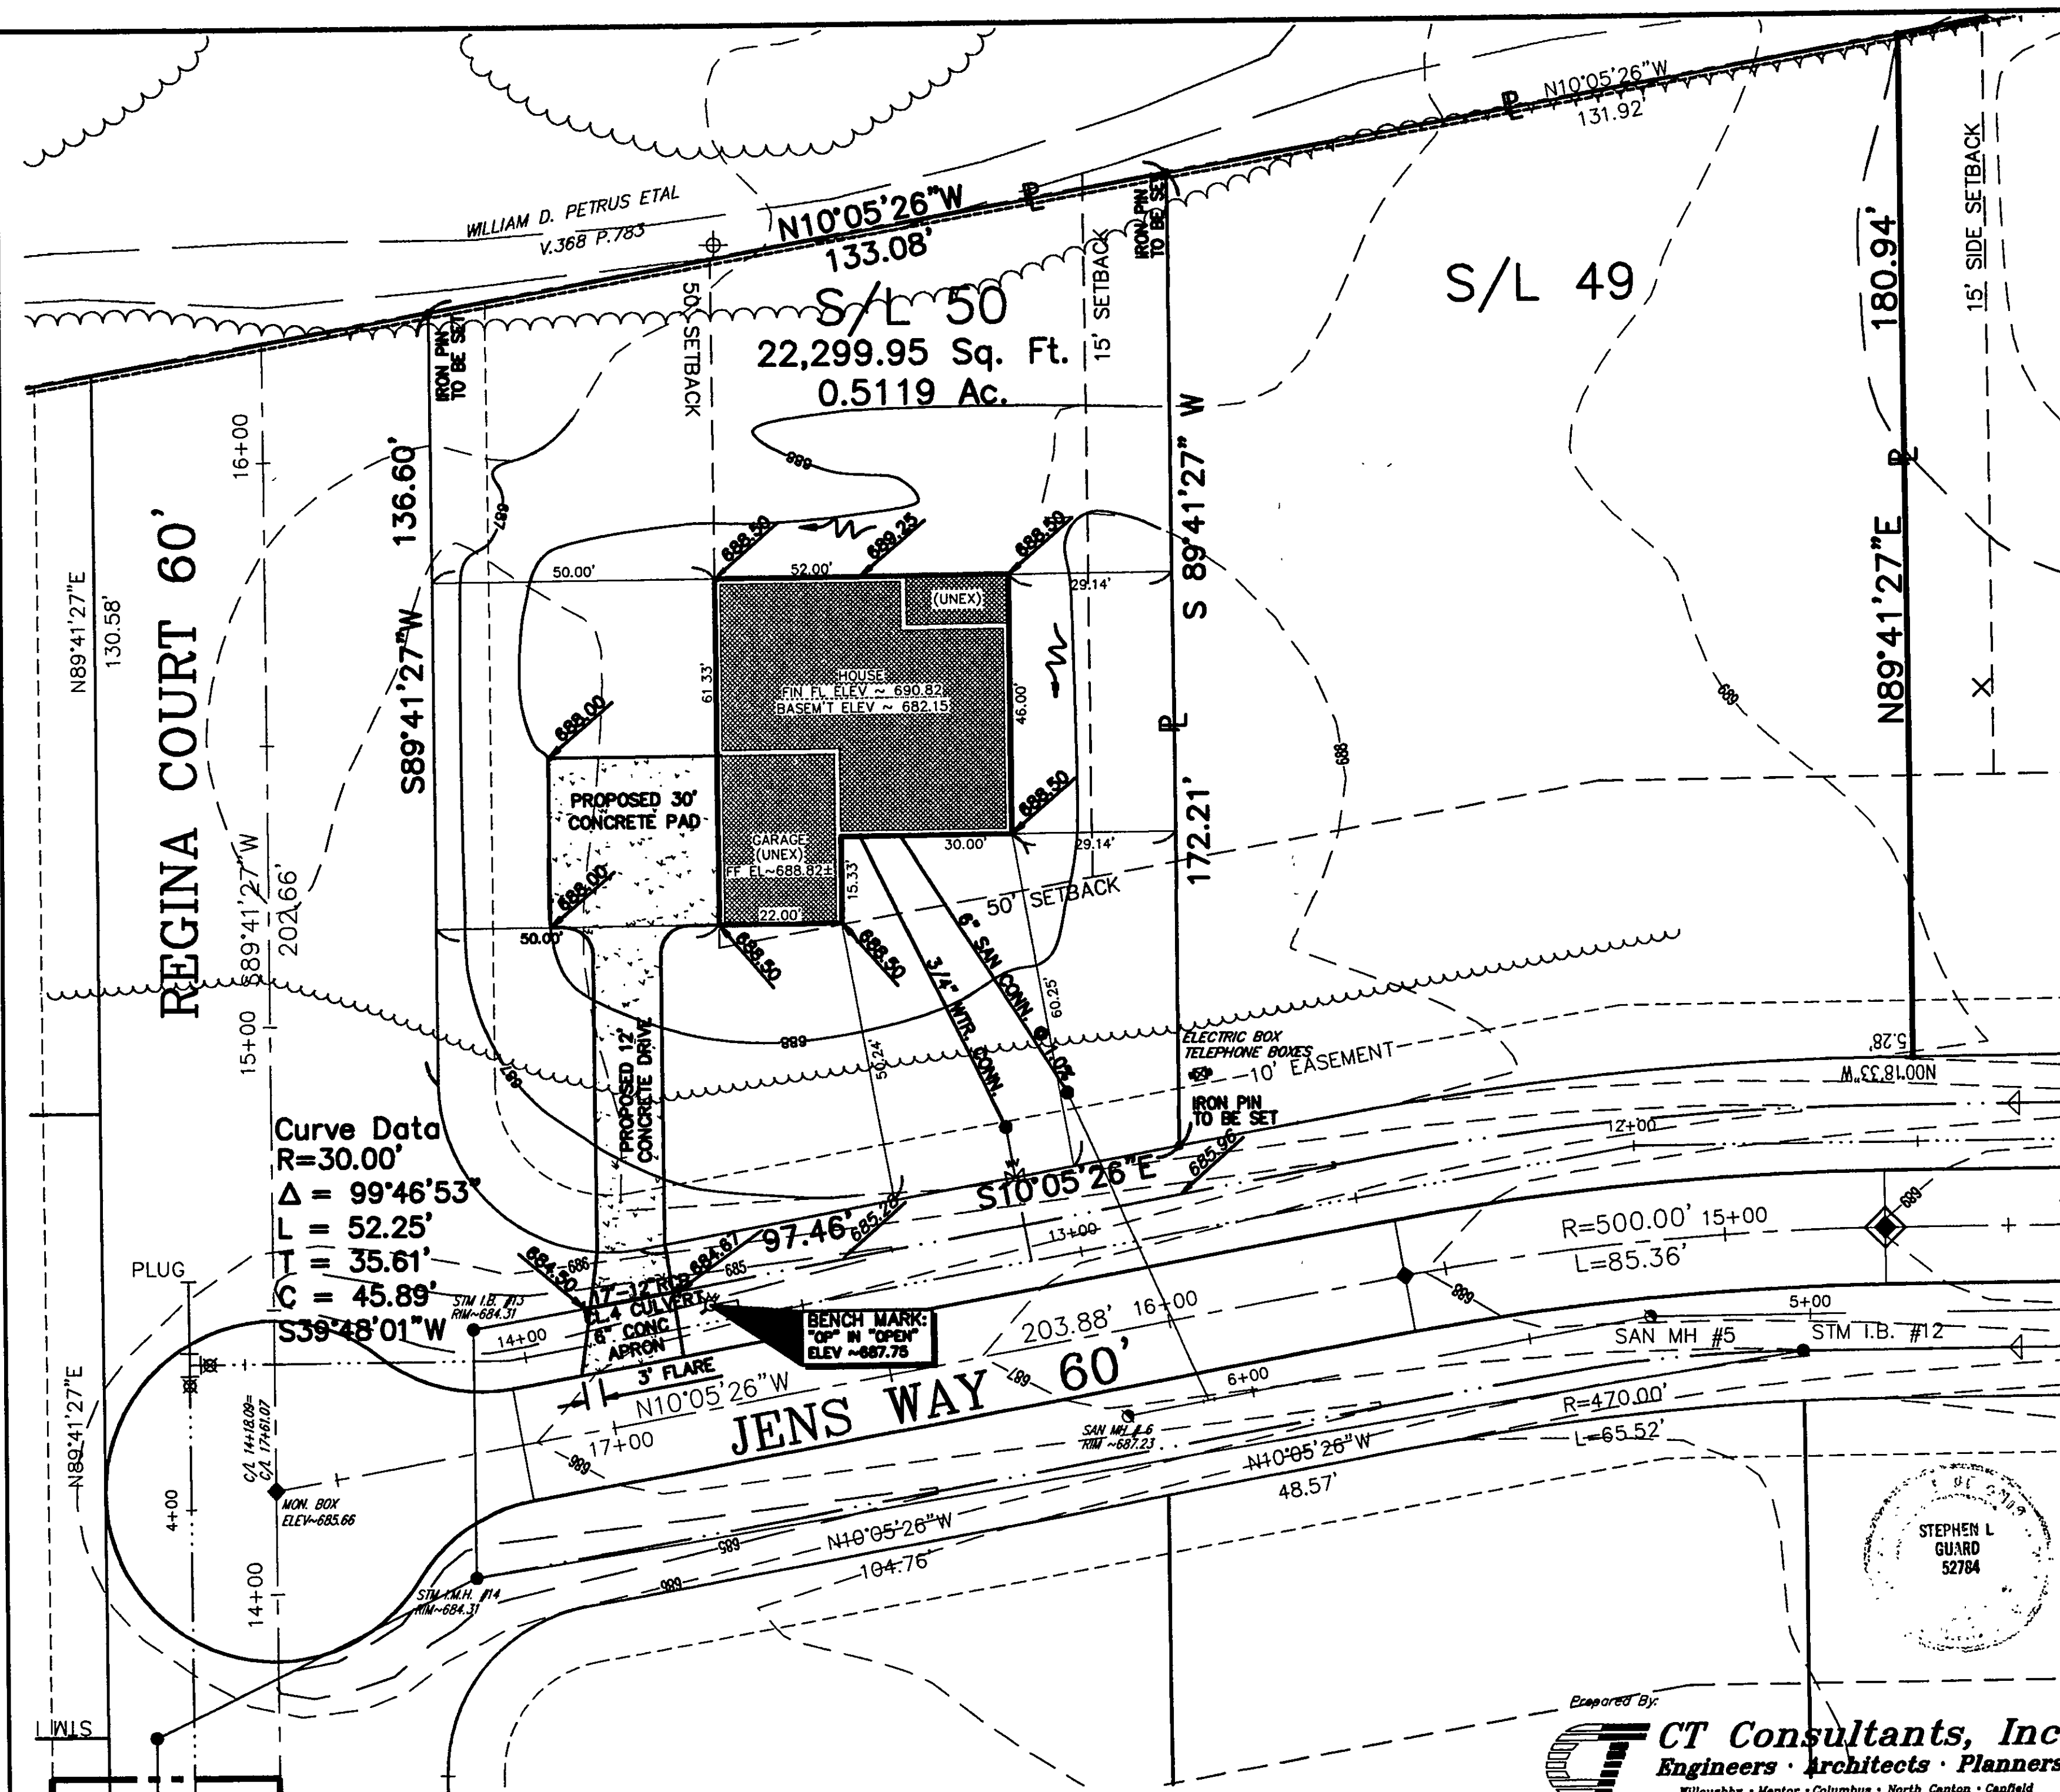

Curve Data
R=30.00'
Δ = 99°46'53"
L = 52.25'
T = 35.61'
C = 45.89'

BENCH MARK:
"OP" IN "OPEN"
ELEV ~ 687.75

NORTH

Grading Plan Approved
as shown and/or noted
THOMAS P. GILLES, P.E.
Lake County Engineer

By T.P.G. Date 4/9/99

- NOTES:**
- 1.) ALL DOWNSPOUTS TO OUTLET ON SPLASH BLOCKS.
 - 2.) THE TWO FRONT IRON PINS SHALL BE SET AFTER FINAL GRADING.

APPROVED
SIDE LINES & SET BACK
PERRY TOWNSHIP ZONING
PERMIT NO. 6785
ZONING INSPECTOR

Benchmark:
HYDRANT IN FRONT OF S/L 50 JENS WAY
"OP" IN "OPEN" ELEV ~ 687.75

SITE PLAN			
Lake COUNTY, OHIO			
for: <u>Lorato Construction Co.</u>			
client		owner	
<u>38650 Willoughby Hills</u>		<u>44084</u>	
address street		city zip	
Red Mill Run Subd No. 2-Phase 1			
subdivision name		lot	tract
volume and page		volume	page
<u>50</u>		<u>Jens Way</u>	
sublot no.		pp no.	street
LEGEND			
SANITARY MANHOLE		EXIST. ELEVATIONS	
STORM MANHOLE		PROP. ELEVATIONS	
INLET OR CATCH BASIN		INDICATES DIRECTION OF SURFACE DRAINAGE	
HYDRANT			
EXISTING CONTOURS			
PROPOSED CONTOURS			
REMARKS			
ALL BOUNDARY DATA SHOWN WAS OBTAINED FROM DEEDS, RECORDED SUBDIVISION PLATS OR OTHER PUBLIC RECORDS.			
DESIGN CERTIFICATION			
THIS PLAN WAS PREPARED BY ME, AND IS CORRECT TO THE BEST OF MY KNOWLEDGE.			
<u>Stephen L. Guard</u> P.E.		REG. ENGINEER NO# 52784	
REVISION			
NO.	DESCRIPTION	DATE	BY
DRAWN BY <u>Bond</u>		SCALE <u>1"=20'</u>	PHONE NO. <u>440-951-9000</u>
CHECKED BY <u>Hall</u>		DATE <u>March 1999</u>	CONTACT
CREW CHIEF		APPROVED	DRAWING NO. <u>98213/Stephen/SL-50</u>

Prepared By:
CT Consultants, Inc.
Engineers • Architects • Planners
Willoughby • Mentor • Columbus • North Canton • Canfield
Phone: 440-951-9000