
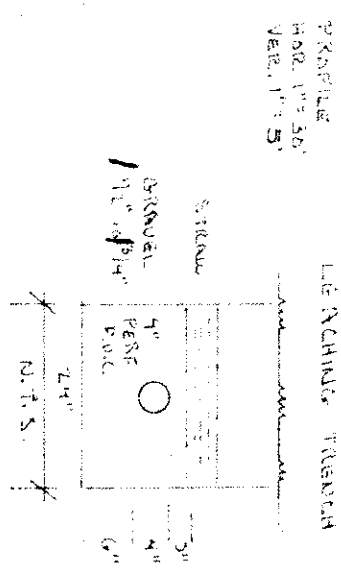
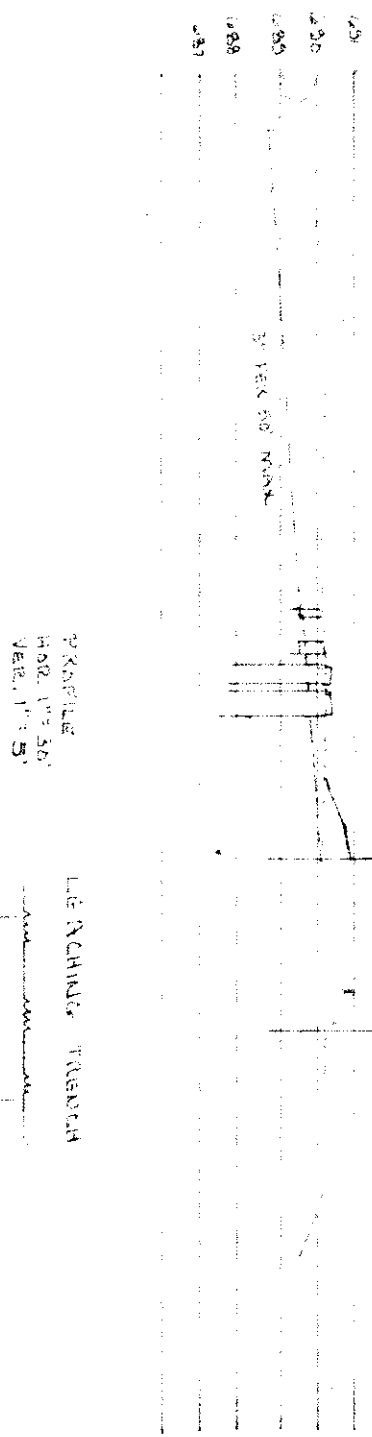


[Handwritten signature]

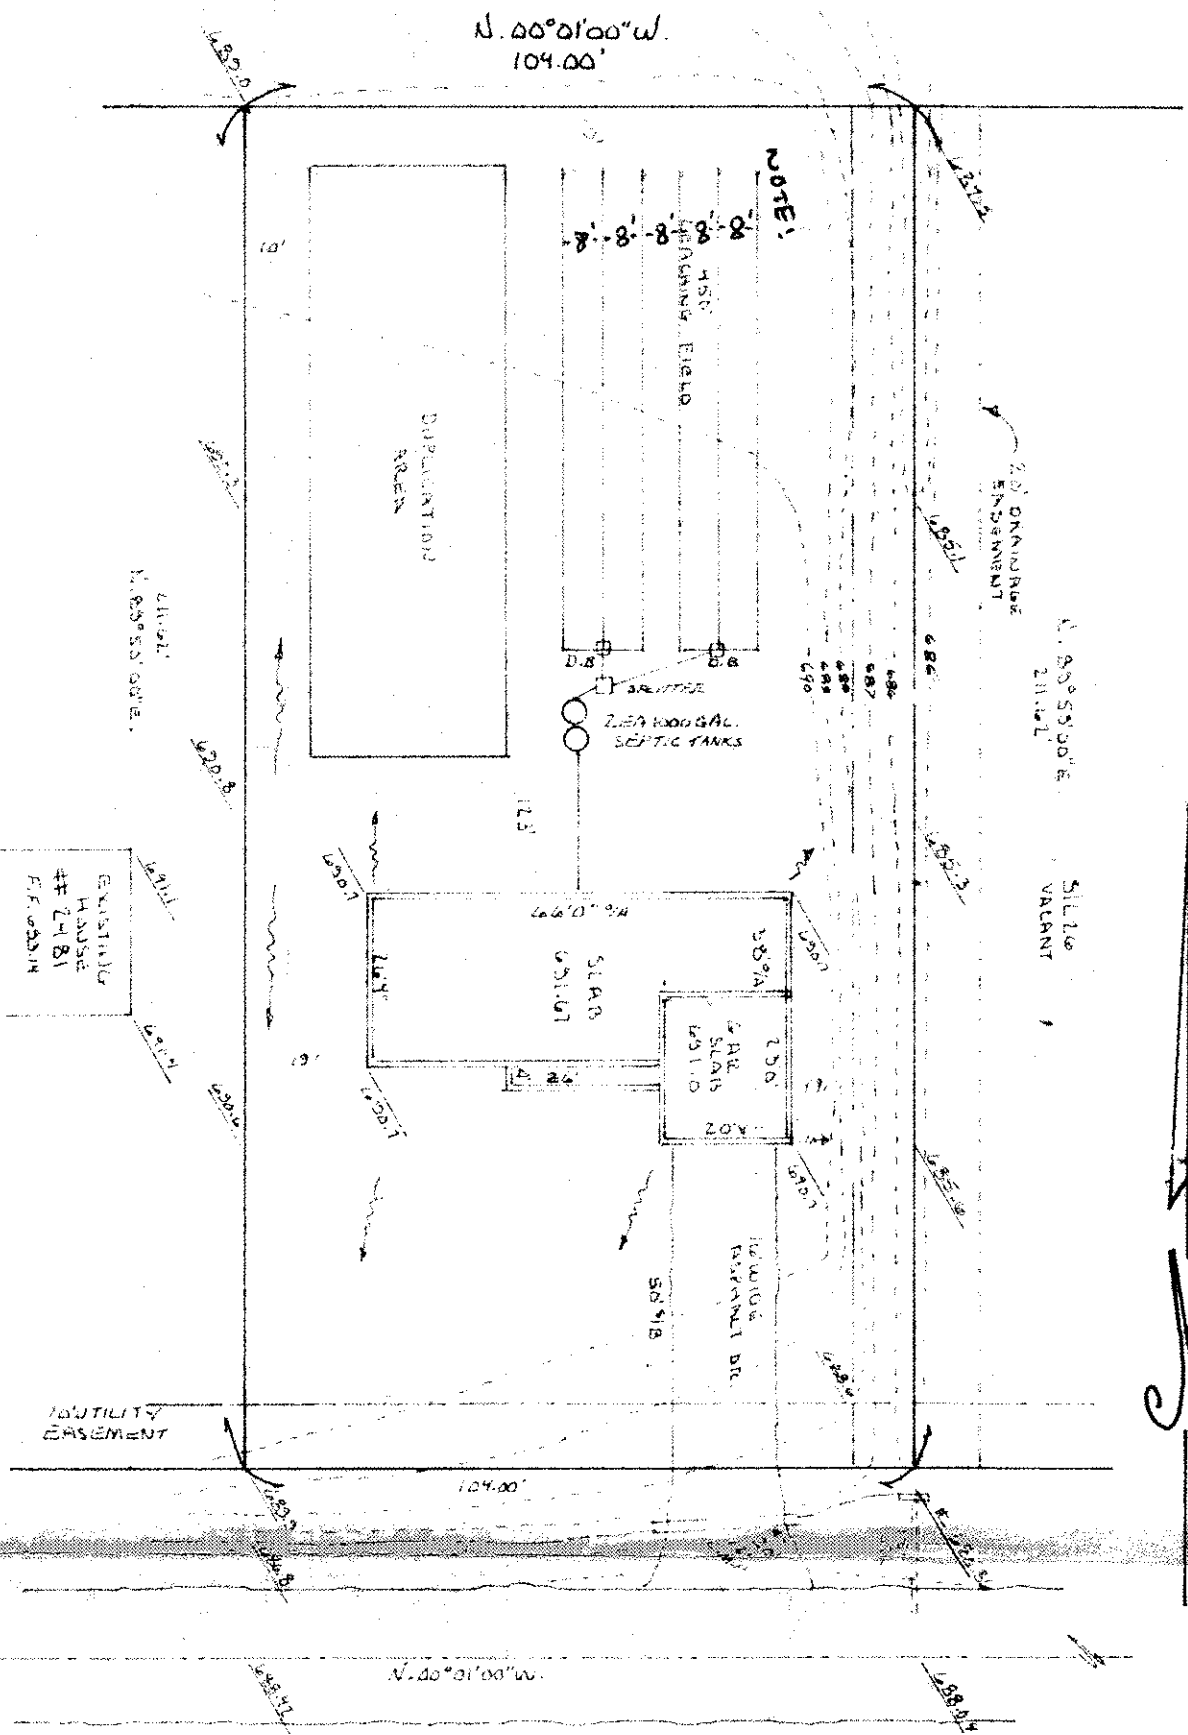

BENCHMARK
FOR STATION 1+10
ELEV. 650.56

LOW YIELD WATER
FIXTURES REQUIRED
ON ALL:
Shower Head
Toilet

SEWAGE DISPOSAL PERMIT MUST BE
OBTAINED BY A LAKE COUNTY LICENSED
INSTALLER BEFORE INSTALLATION IS
STARTED.

NOTE:

DIMENSIONS TAKE
PRES. OVER SCALE

- A. To be brought to finished grade**
1. Septic tank manhole covers
 2. Splitter box cover
 3. Distribution box cover
- B. No footer drains or flow to cuts
to be disconnected into septic tanks**
- C. All waste water to be discharged into
septic tanks**

I CERTIFY THAT THIS PLAN
WAS PREPARED BY ME AND
IS CORRECT TO THE BEST OF
MY KNOWLEDGE AND BELIEF

John C. Skoneczny
REG. SURVEYOR #6050

JOHN C. SKONECZNY
7739 VIEWMOUNT DR.
PAINESVILLE, OHIO 44077

APPROVED
SIDE LINES & SET BACKS
PERRY TOWNSHIP ZONING
PERMIT NO. 4427
ZONING INSPECTOR *Don King*

SITE PLAN FOR:
JON MAGNUSSON

LAKE COUNTY GENERAL HEALTH DISTRICT
Date 5-16-87
JOEL LUCIA, R.S., M.P.H.
Health Commissioner
Joel Lucia

SITE PLAN FOR: JON MAGNUSSON			
SCALE: 1" = 30'		APPROVED BY	
DATE: APR 88			
BEING SUBLOT 27 SPRINGLAKE SUBDIVISION No 2			
TOWNSHIP OF PERRY COUNTY OF LAKE STATE OF OHIO			
		DRAWN BY <i>YCB</i>	
		PLAT 9-7-1	
		DRAWING NUMBER	