
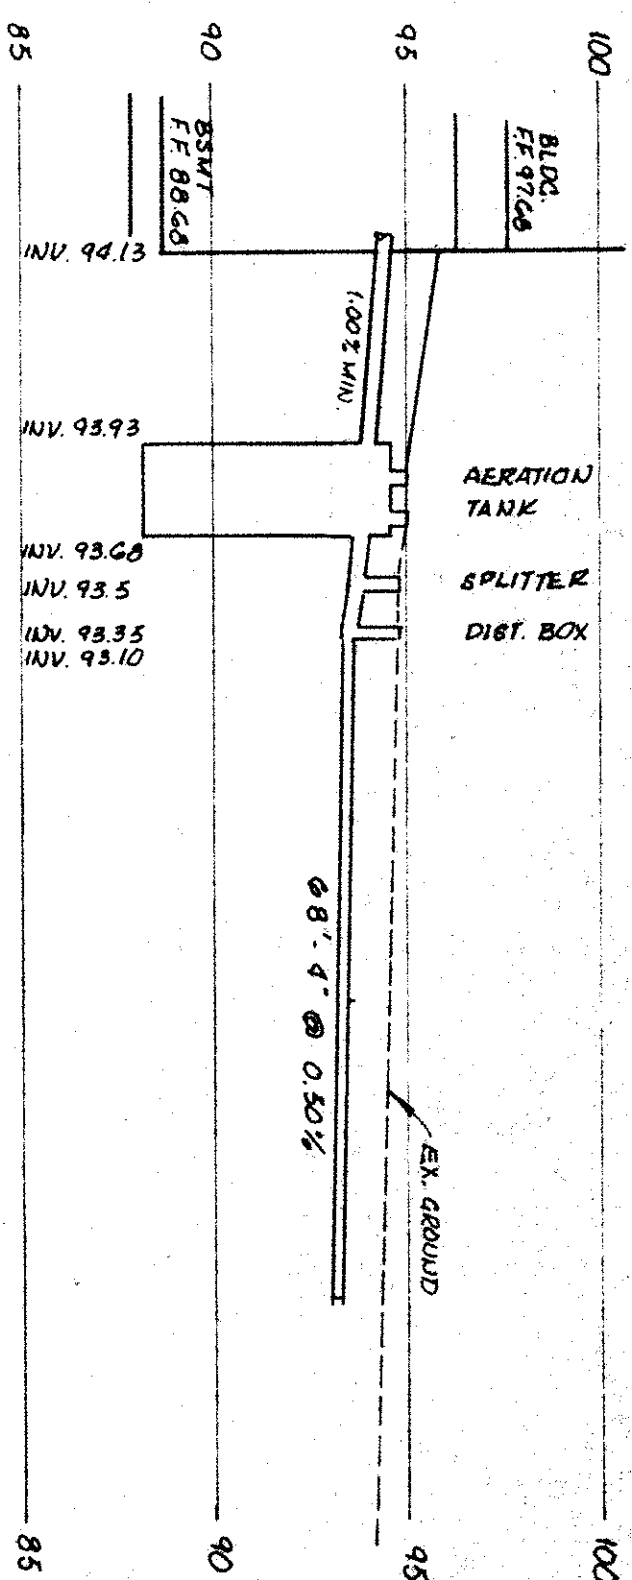


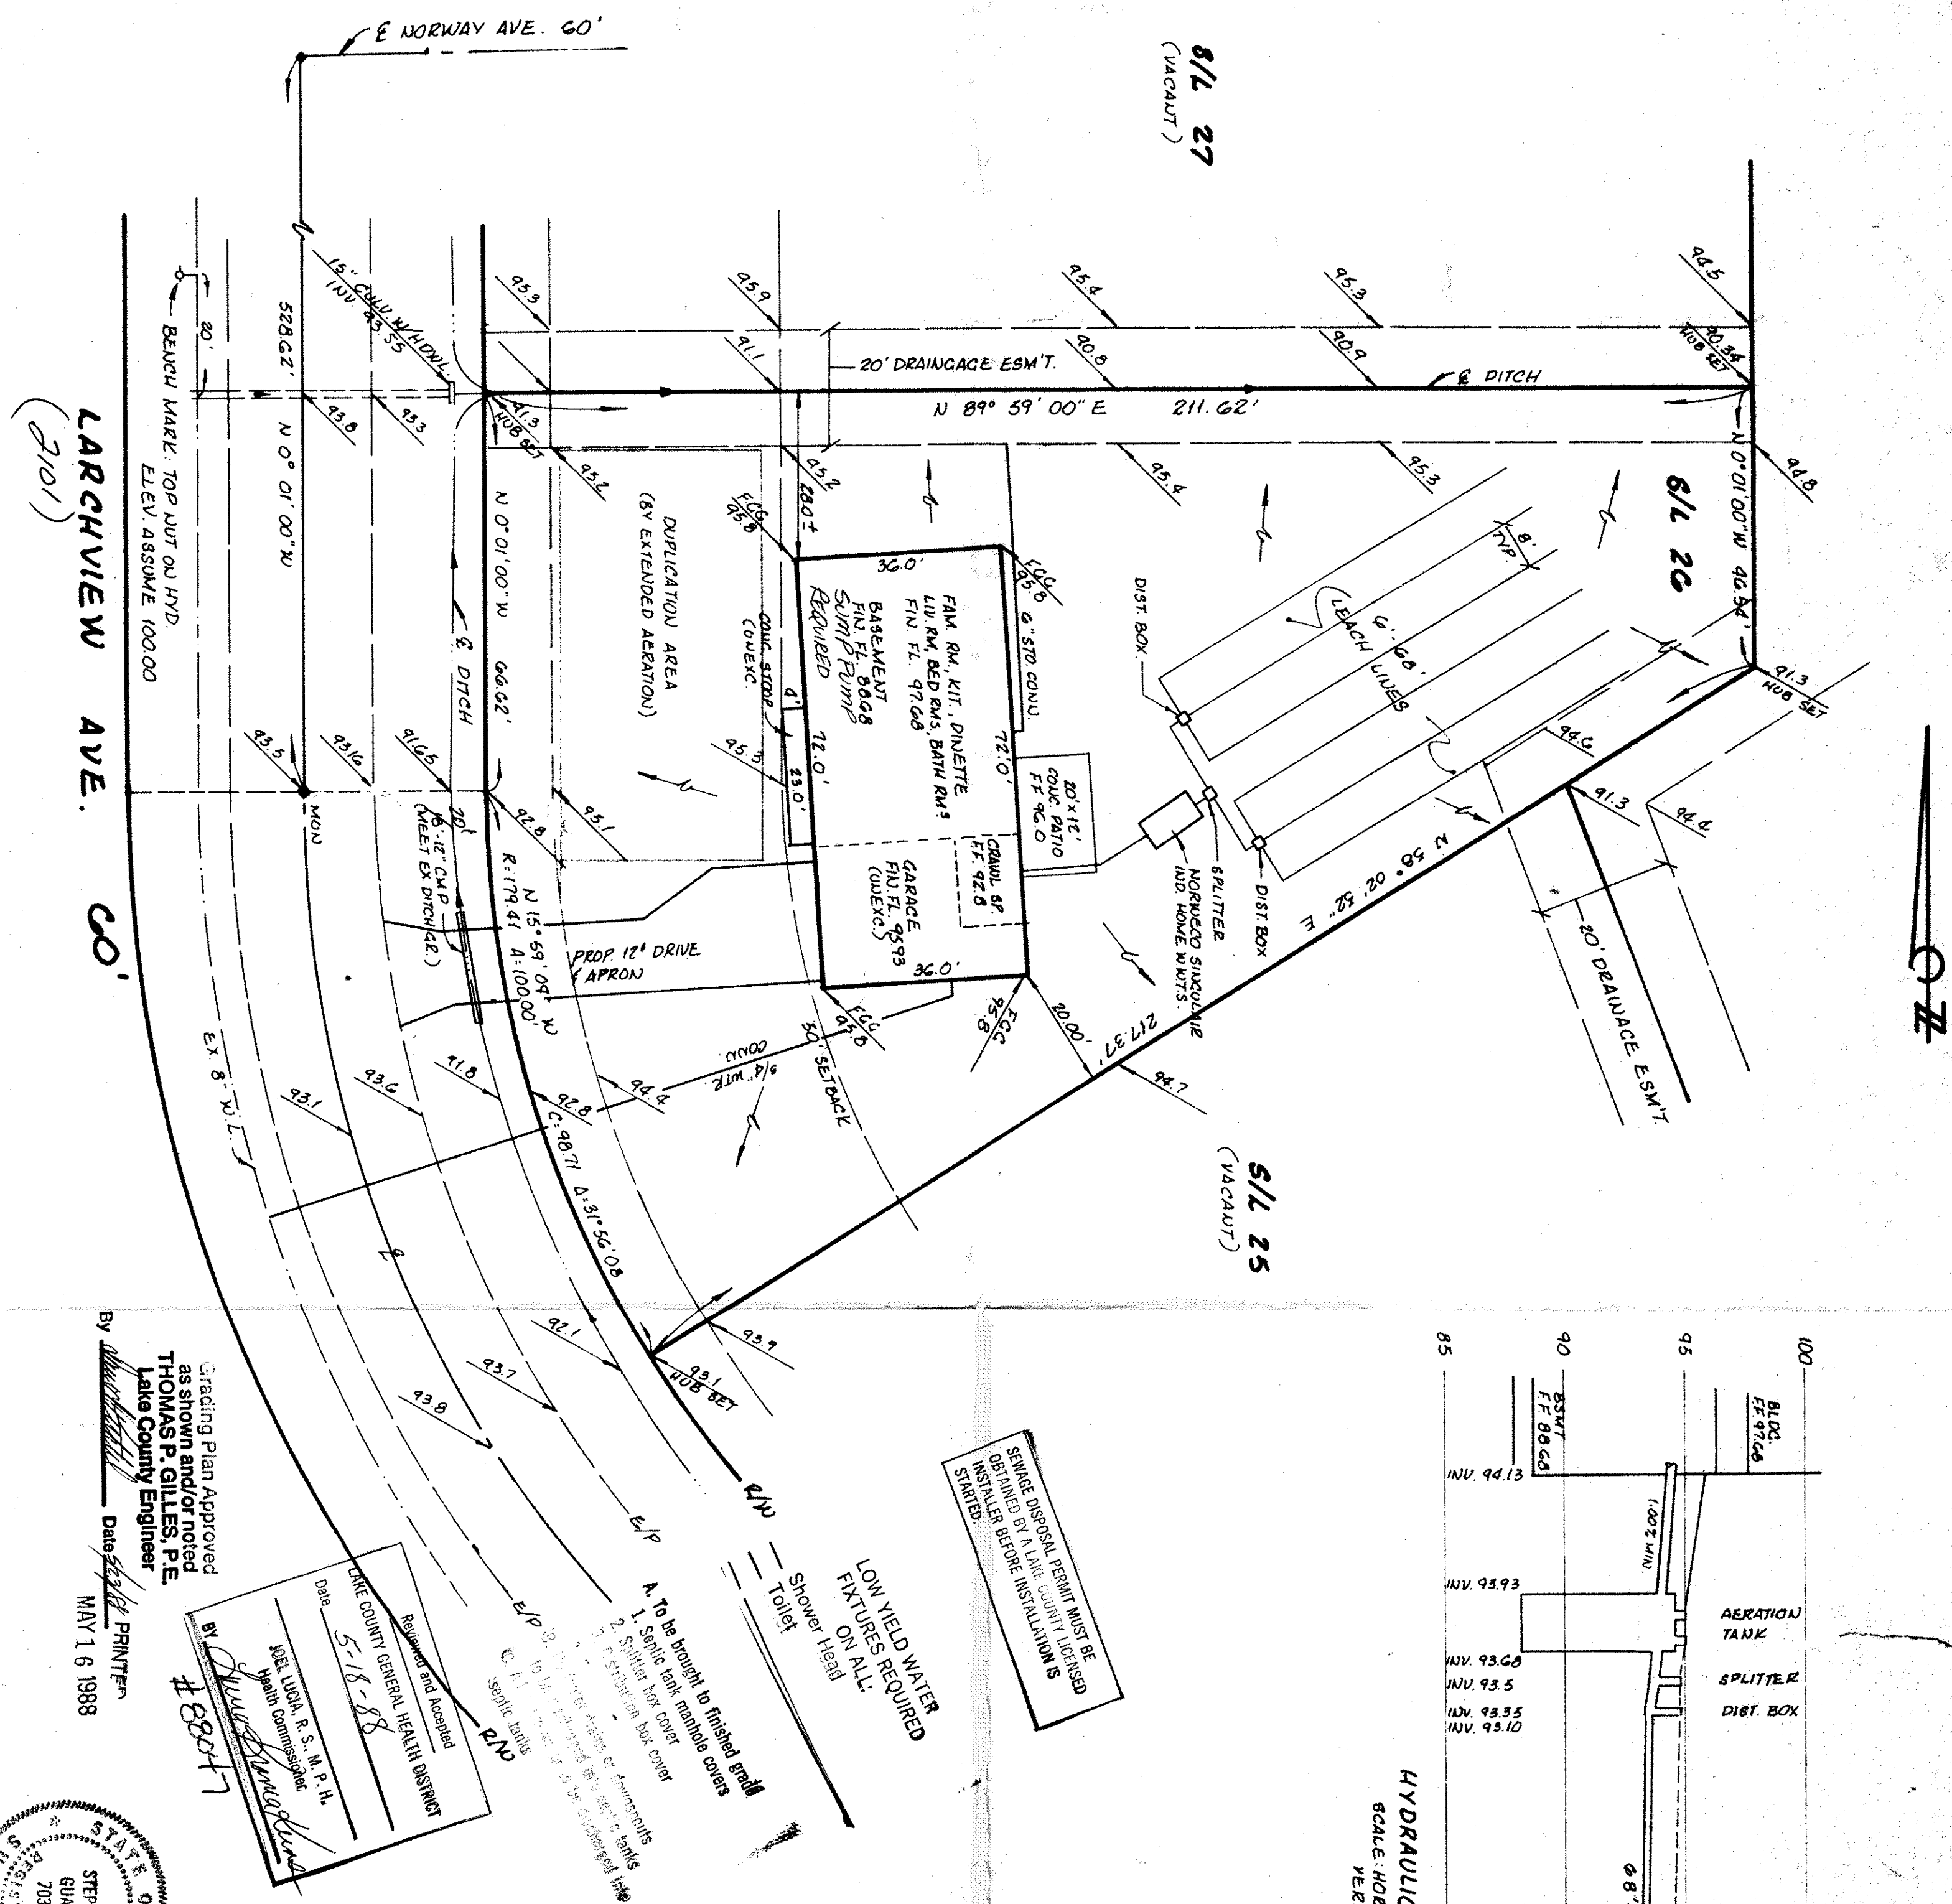

|   |        |                                |     |
|---|--------|--------------------------------|-----|
| <b><u>SITE PLAN</u></b>   |        | COUNTY, OHIO                   |     |
| LAKE   |        | FOR: MR & MRS LEE LAWRENCE     |     |
| 2416 DORCHESTER PAINESVILLE 44027                                                                                              |        | CLIENT OWNER                   |     |
| ADDRESS   | STREET | CITY                           | ZIP |
| SPRING LAKES SUBD.<br>SUBDIVISION Y-7-1<br>ZC VOL PG. LACVIEW/W                                                                |        | LOT<br>VOLUME<br>TRACT<br>PAGE |     |
| SUBLOT NO.   | STREET | PERM. PAR. NO.<br>STREET       |     |
| <b><u>LEGEND</u></b>   |        |                                |     |
| SANITARY MANHOLE   | ---    | WATER VALVE (GAS)              | --- |
| STORM   | ---    | WATER METER (GAS)              | --- |
| WILET OR CATCH BASIN   | ---    | AS BUILT ELEVATION             | --- |
| HYDROANT   | ---    | INDICATES                      | --- |
| EXISTING   | ---    | DIRECTION OF                   | --- |
| CONTOURS   | ---    | SURFACE DRAINAGE               | --- |
| PROPOSED CONTOURS   | ---    |                                |     |
| EXIST. ELEV.   | ---    |                                |     |
| PRO. ELEV.   | ---    |                                |     |
| <b><u>REMARKS</u></b><br>ALL BOUNDARY DATA SHOWN WAS OBTAINED FROM (DEEDS, RECORDED SUBDIVISION PLAT OR OTHER PUBLIC RECORDS). |        |                                |     |
| <b><u>DESIGN CERTIFICATION</u></b>                                                                                             |        |                                |     |
| THIS PLAN WAS PREPARED BY ME, AND IS CORRECT TO THE BEST OF MY KNOWLEDGE.                                                      |        |                                |     |
| SURVEYOR NAME <i>John S. Howard</i>                                                                                            |        | DATE <i>7-27</i>               |     |
| SCALE 1" = 20'   |        | DRAWING NUMBER <i>68039</i>    |     |
| DATE MAY 1988   |        | F. WILKLAND                    |     |