

SITE PLAN


FOR

JOE PATRIARCA

BEING A PART OF SPRINGLAKES
NO. 2, IN THE TOWNSHIP OF PERRY,
COUNTY OF LAKE, STATE OF OHIO

BENCHMARK - 690.46
TOP BOLT ON HYDRANT

CURVE DATA (A)	
ARC	63.26'
DELTA	152°08'20"
CHORD	63.07'
BEARING	N 58°08'40"W

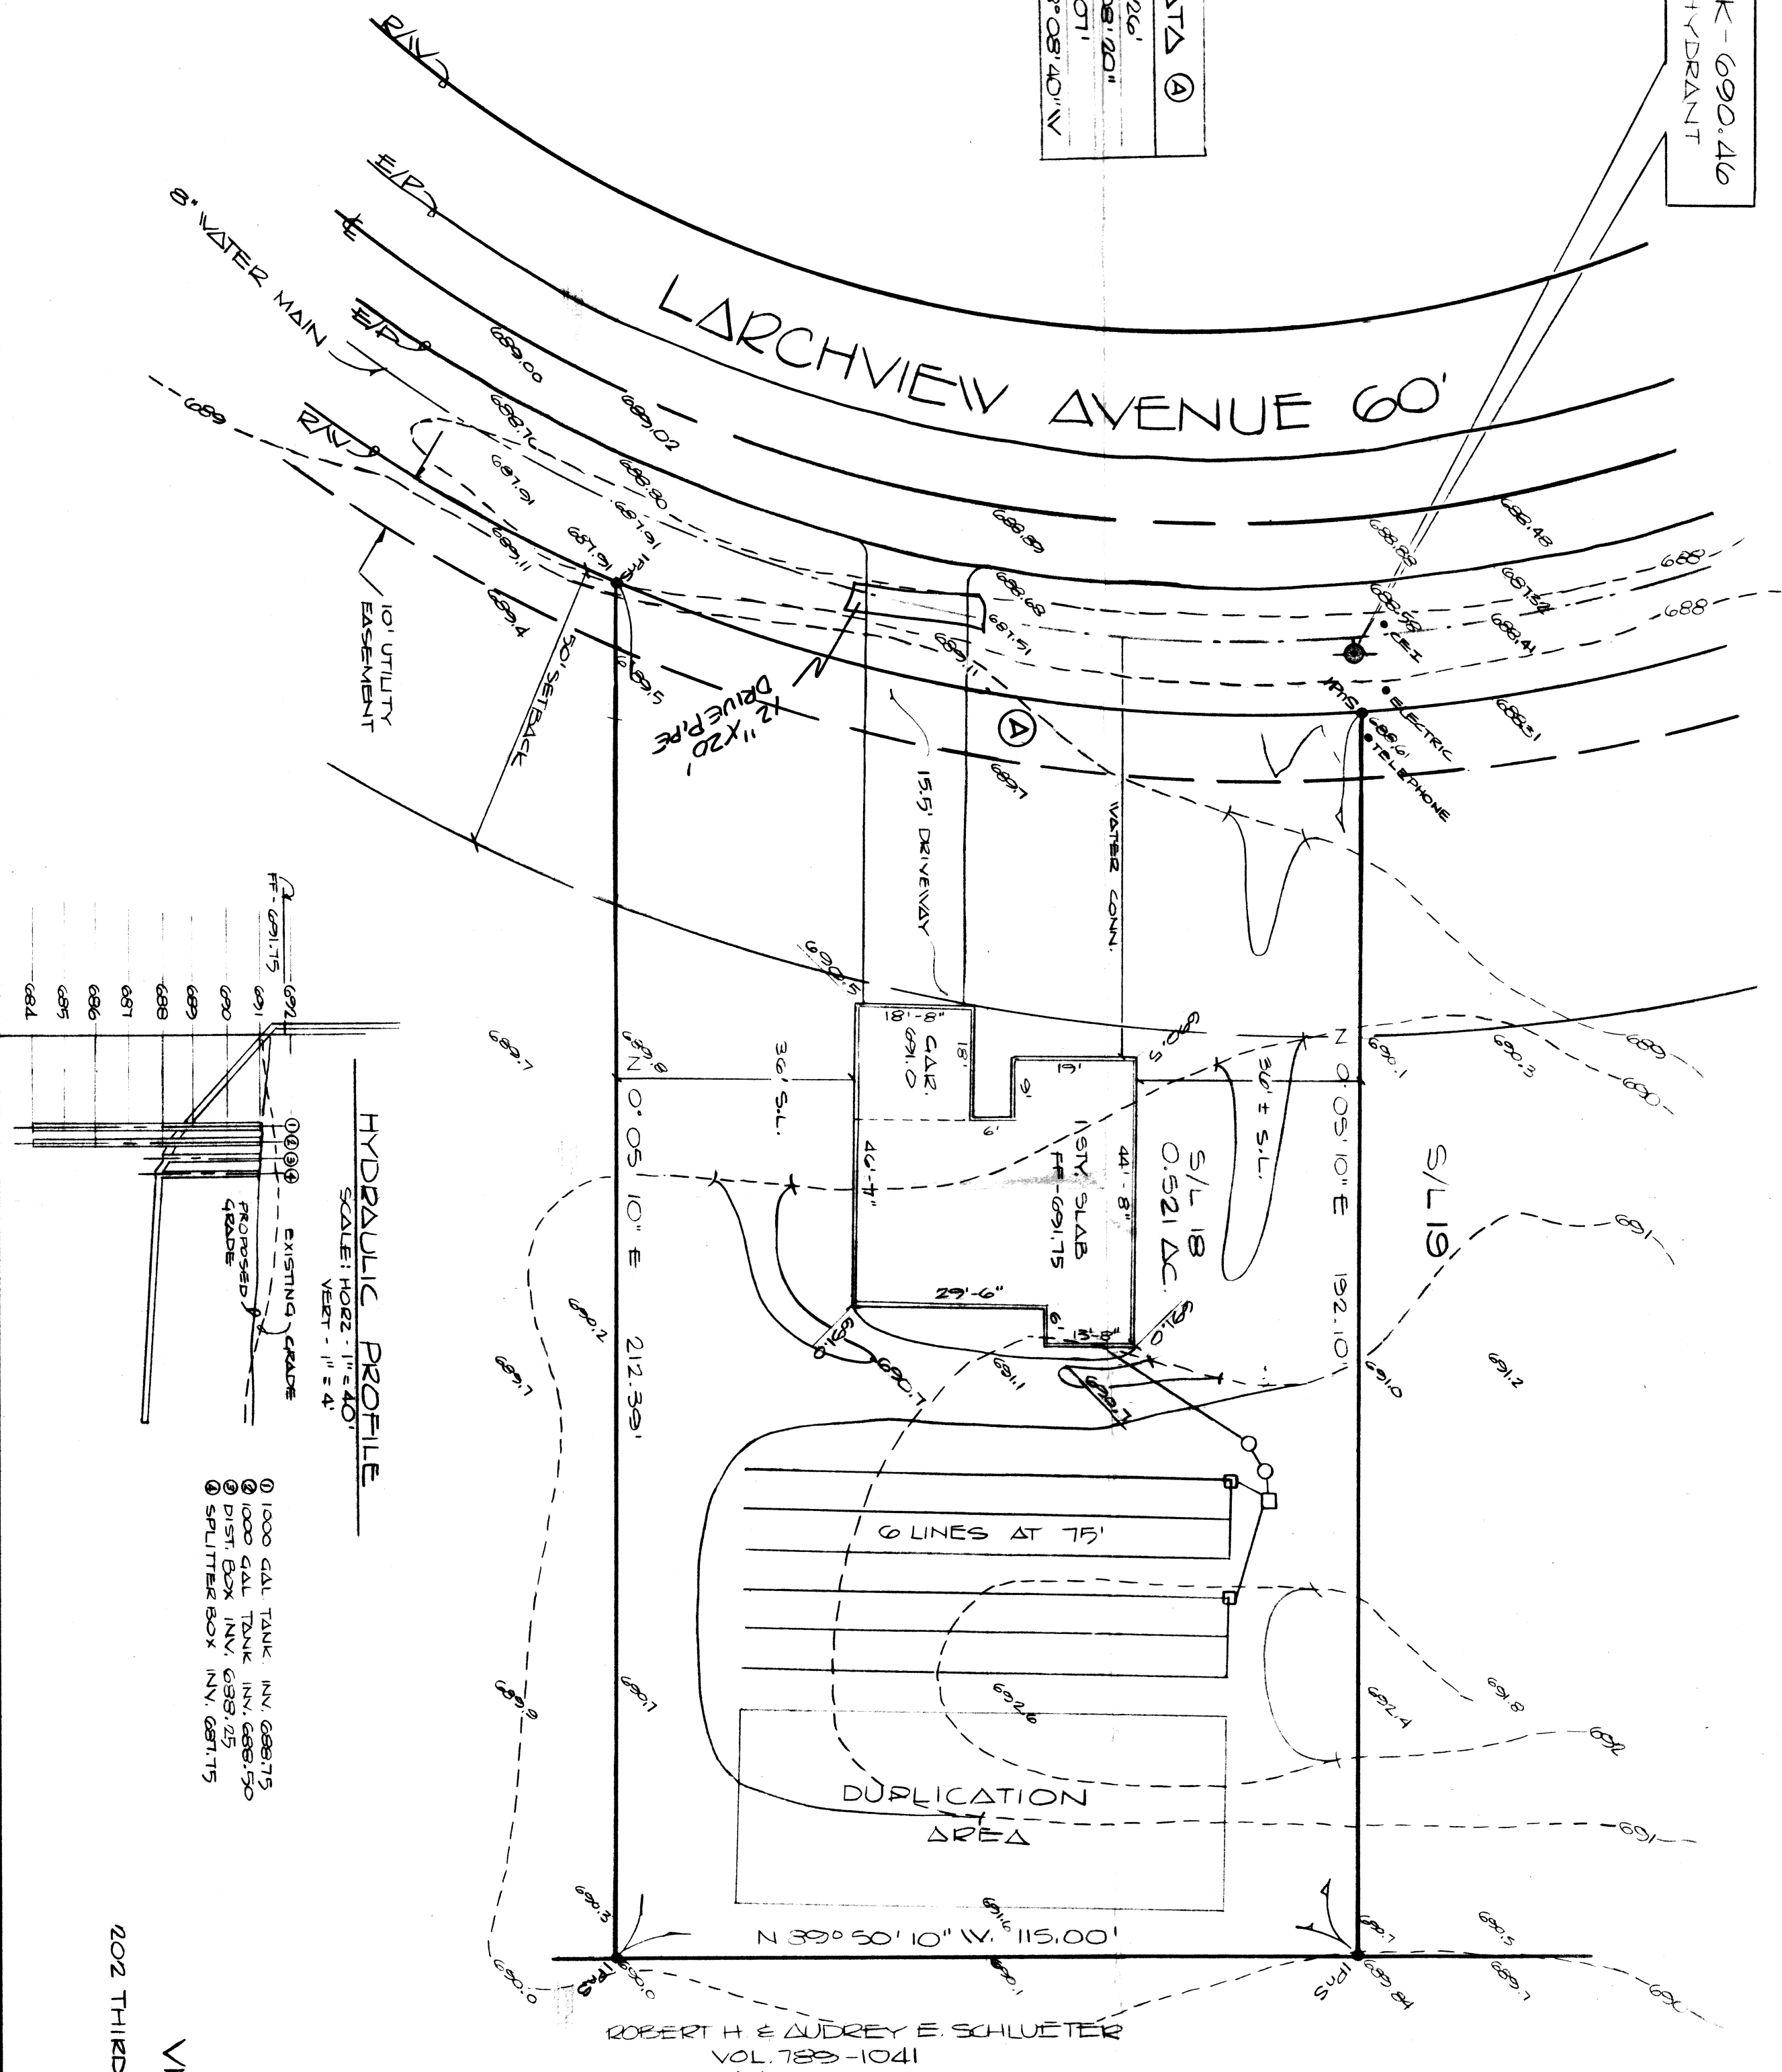

HYDRAULIC PROFILE

SCALE: HORIZ - 1" = 40'
VERT - 1" = 4'



SCALE: 1" = 20'

N


Grading Plan
as shown and noted
THOMAS M. COFFMAN, P.E.
County Engineer
By *Tom Coffman*
Date 8-25-87

Reviewed and Accepted
LAKE COUNTY GENERAL HEALTH DISTRICT
Date 8-19-87
J.E. LUNA, R.S., M.P.H.
Health Commissioner
By *Donald B. Jones*

- A. To be brought to finished grade
1. Septic tank manhole covers
 2. Splitter box cover
 3. Distribution box cover
 4. Vent Pipes
 5. No footer drains or downspouts
 6. All waste water to be discharged into septic tanks
 7. All waste water to be discharged into septic tanks

SEWER DISPOSAL PERMIT MUST BE
OBTAINED BY A LAKE COUNTY LICENSED
INSTALLER BEFORE INSTALLATION IS
STARTED.

LOW YIELD WATER
FIXTURES REQUIRED
ON ALL:
Shower Head
Toilet

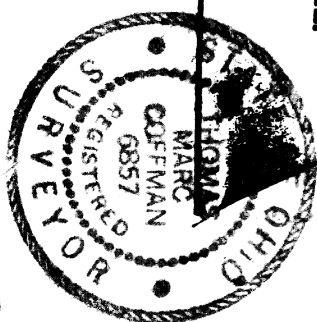

APPROVED
SIDE LINES & SET BACK
PERRY TOWNSHIP ZONING
COMMITTEE NO. 206
ZONING INSPECTOR
By *Don Hays*

THIS PLAN WAS PREPARED BY *Don Hays*
ME AND IS TRUE AND ACCURATE
TO THE BEST OF MY KNOWLEDGE
AND BELIEF

Thomas M. Coffman
THOMAS M. COFFMAN NO. 6857

VILLAGE SURVEY
THOMAS M. COFFMAN
202 THIRD STREET, FAIRPORT
(216) 357-