



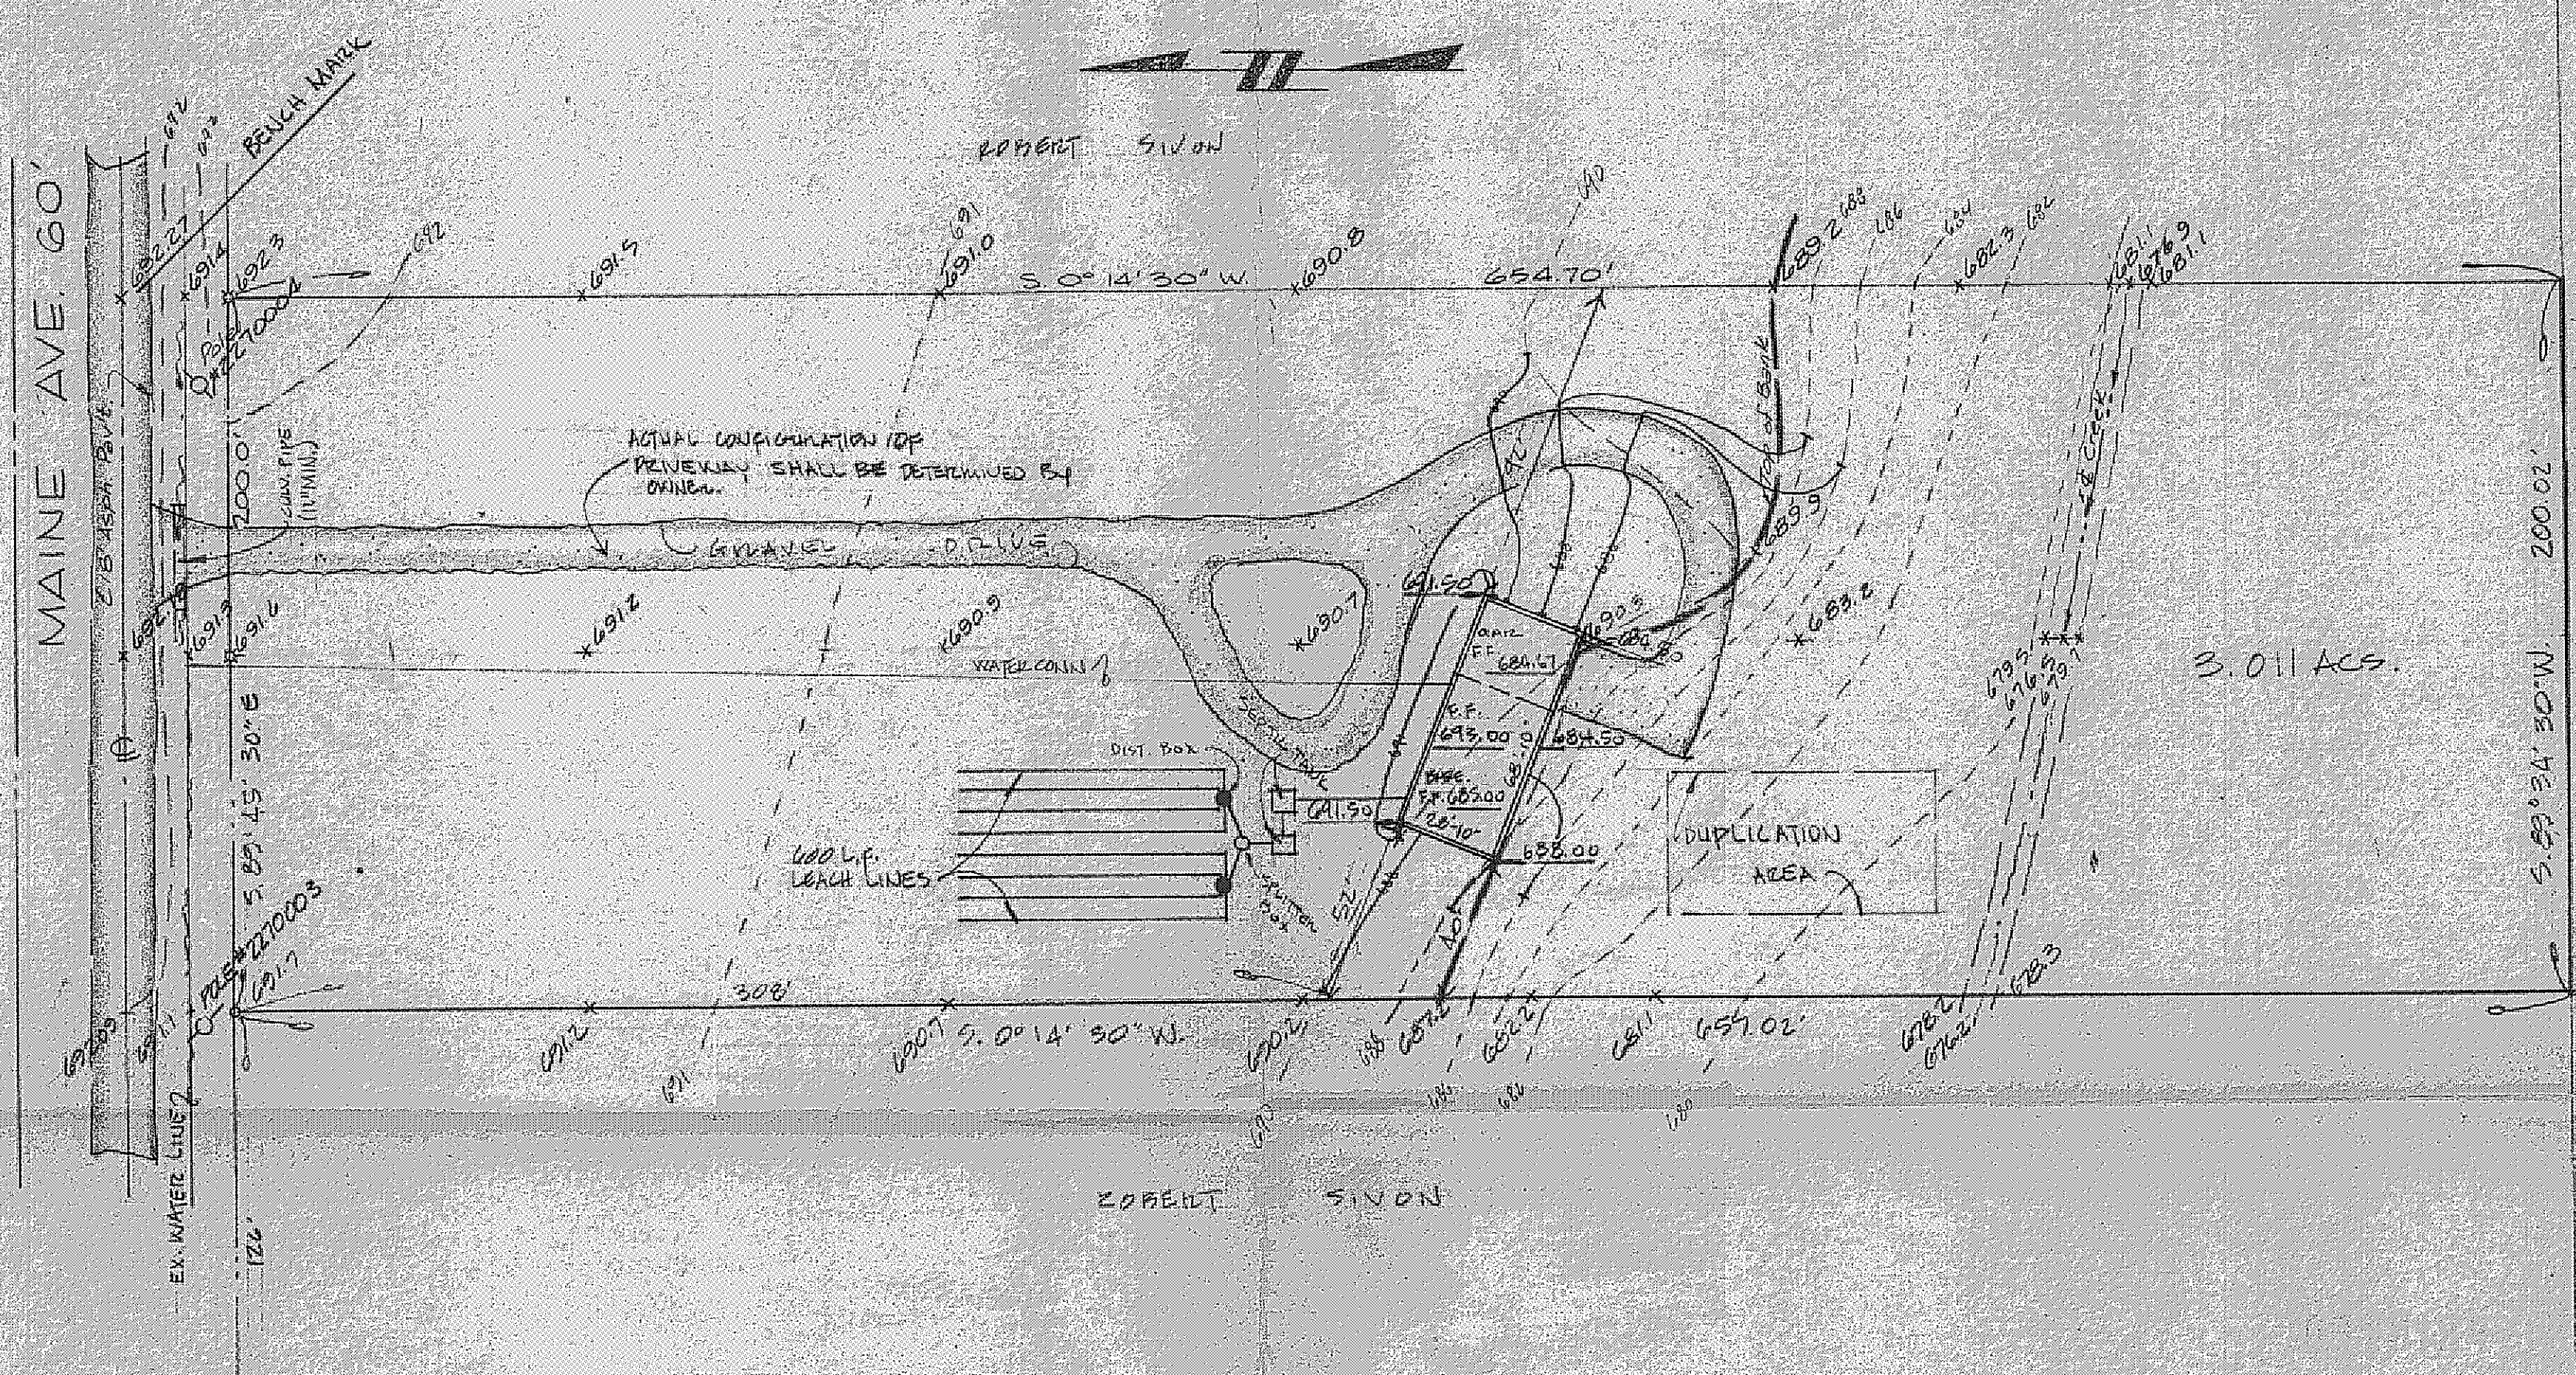

VIRGIL E. & GENEVIEVE MILLER  
VOL. 510 PG. 53

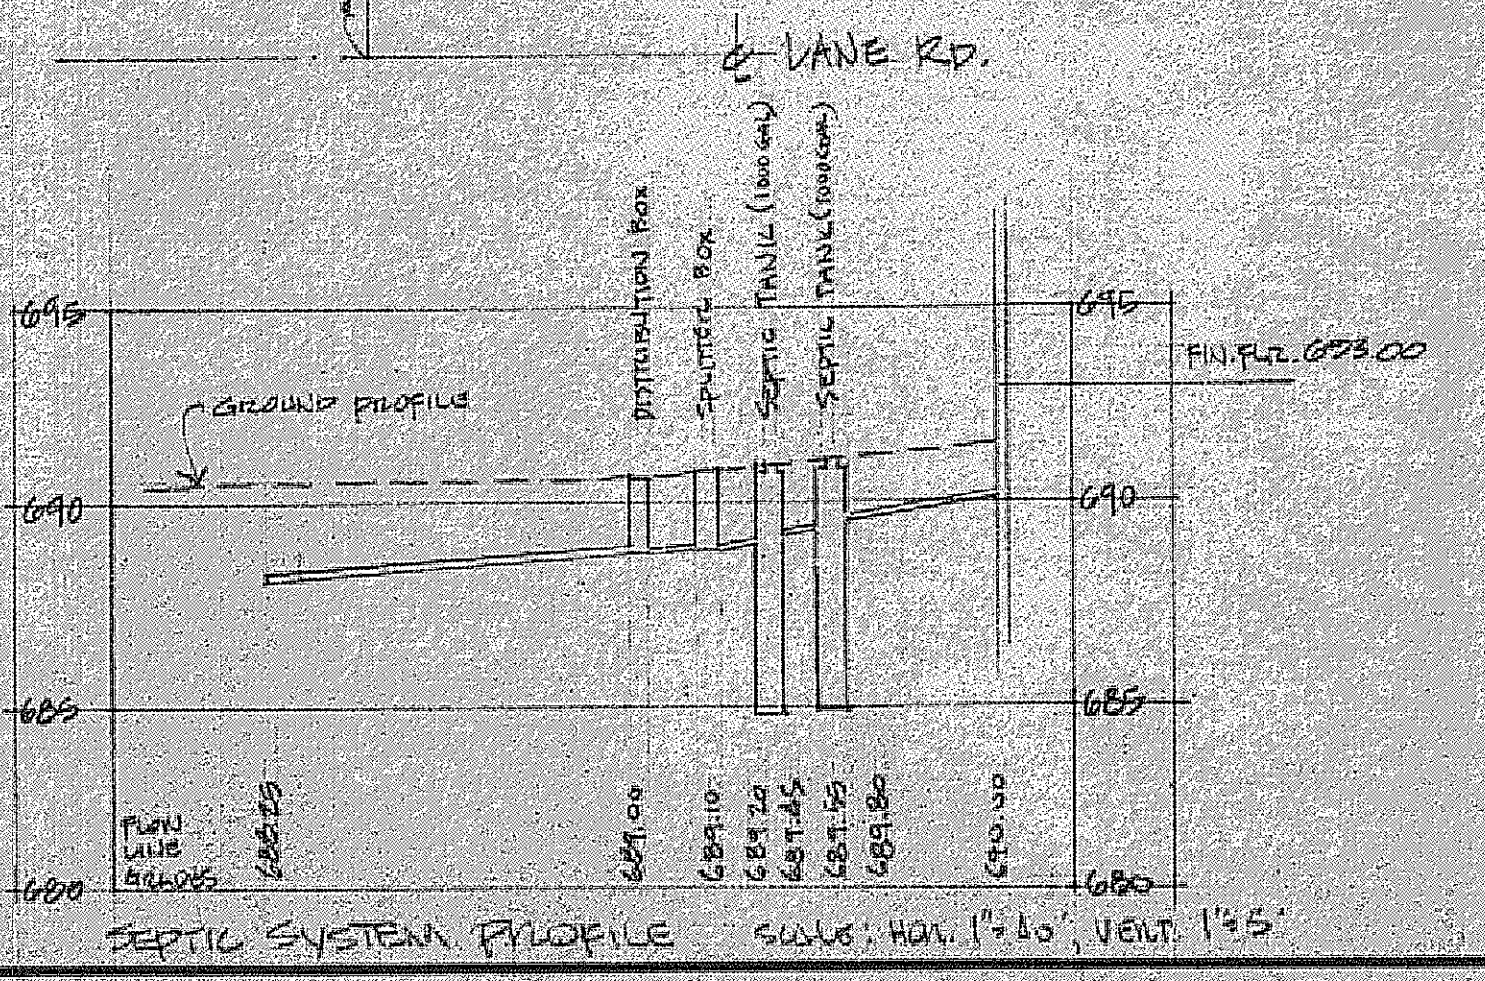

APPROVED  
SIDE LINES & SET BACK  
PERRY TOWNSHIP ZONING  
EXHIBIT NO. 2214  
ZONING INSPECTOR  
R.W. Rittenhouse

**DESIGN CERTIFICATION**  
THIS PLAN WAS PREPARED BY ME, AND IS CORRECT TO THE BEST OF MY KNOWLEDGE AND BELIEF.  
SURVEYOR John Sivilin REG. SURVEYOR NO. 4785

**AS BUILT CERTIFICATION**  
I HEREBY CERTIFY THAT THE CIRCLED GRADES ARE EXISTING FINISH GRADES CHECKED IN THE FIELD ON \_\_\_\_\_ AND THAT SURVEY IS CORRECT TO THE BEST OF MY KNOWLEDGE AND BELIEF.  
SURVEYOR \_\_\_\_\_ REG. SURVEYOR NO. \_\_\_\_\_

Grading Plan Approved  
as shown and/or noted  
THOMAS P. GILLES, P.E.  
Lake County Engineer  
By Doc 3-2-79

**SITE PLAN FOR:**  
**JOHN SIVON**  
BEING A PART OF LOT 49 IN PERRY TOWNSHIP, LAKE COUNTY, OHIO

|                           |                                                                                       |                                                                   |                                            |
|---------------------------|---------------------------------------------------------------------------------------|-------------------------------------------------------------------|--------------------------------------------|
| DATE <u>FEB. 16, 1979</u> |  | <b>COLPETZER WOODS</b><br>CONSULTANTS, INC.<br>MENTOR, OHIO 44060 | SHEET<br><b>1</b><br>CONTRACT<br><b>78</b> |
| SCALE <u>1"=40'</u>       |                                                                                       |                                                                   |                                            |
| DRAWN BY <u>J.R.B.</u>    |                                                                                       |                                                                   |                                            |
| CHECKED BY <u>P.B.</u>    |                                                                                       |                                                                   |                                            |