

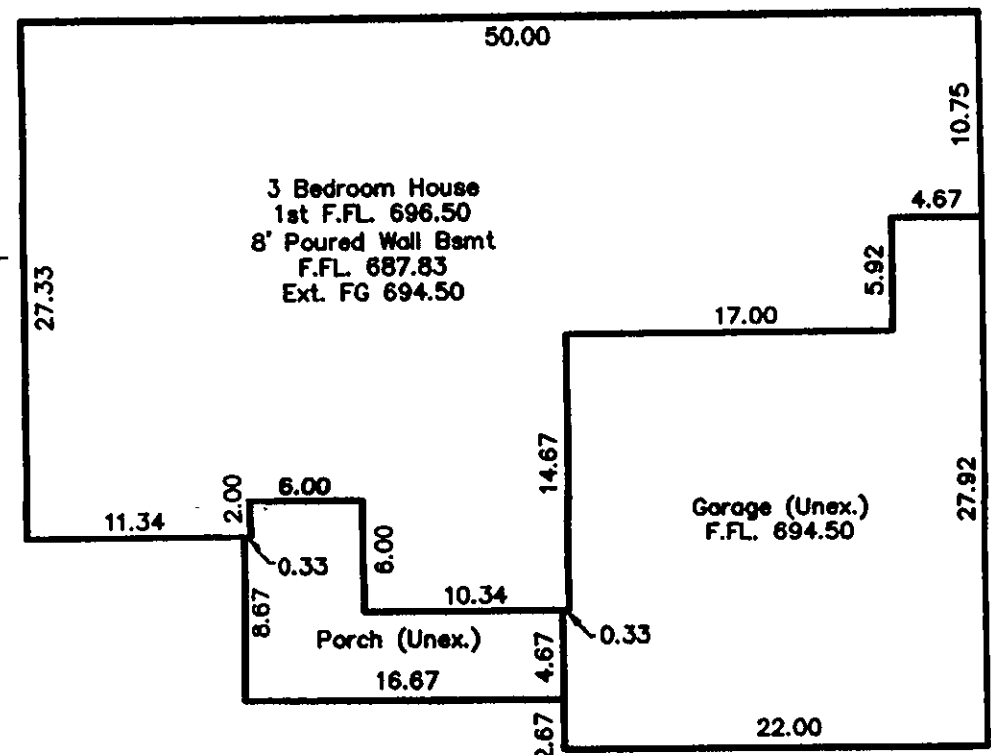
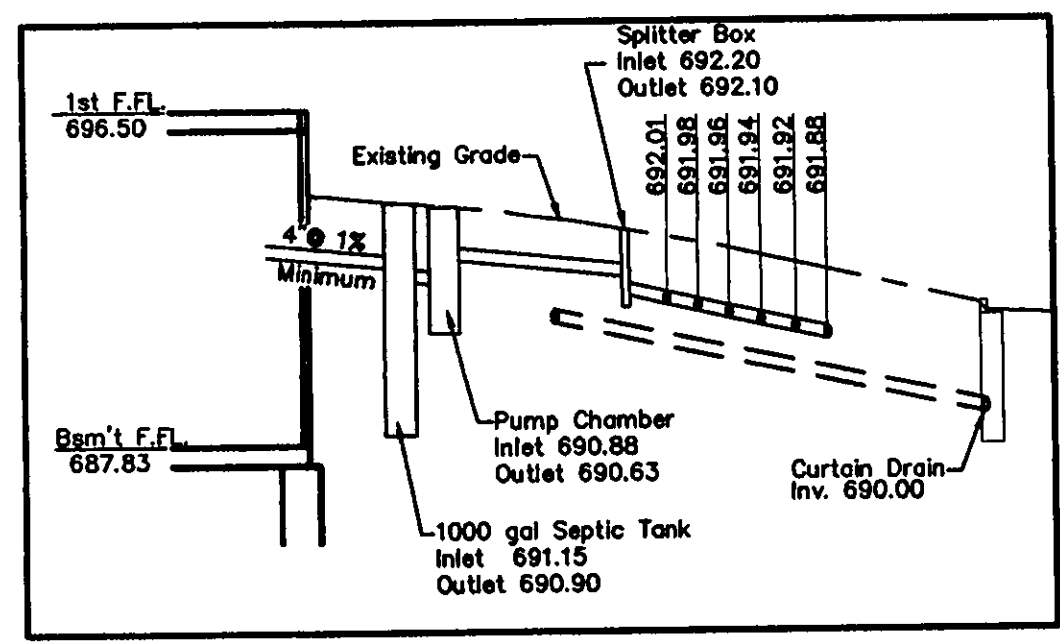
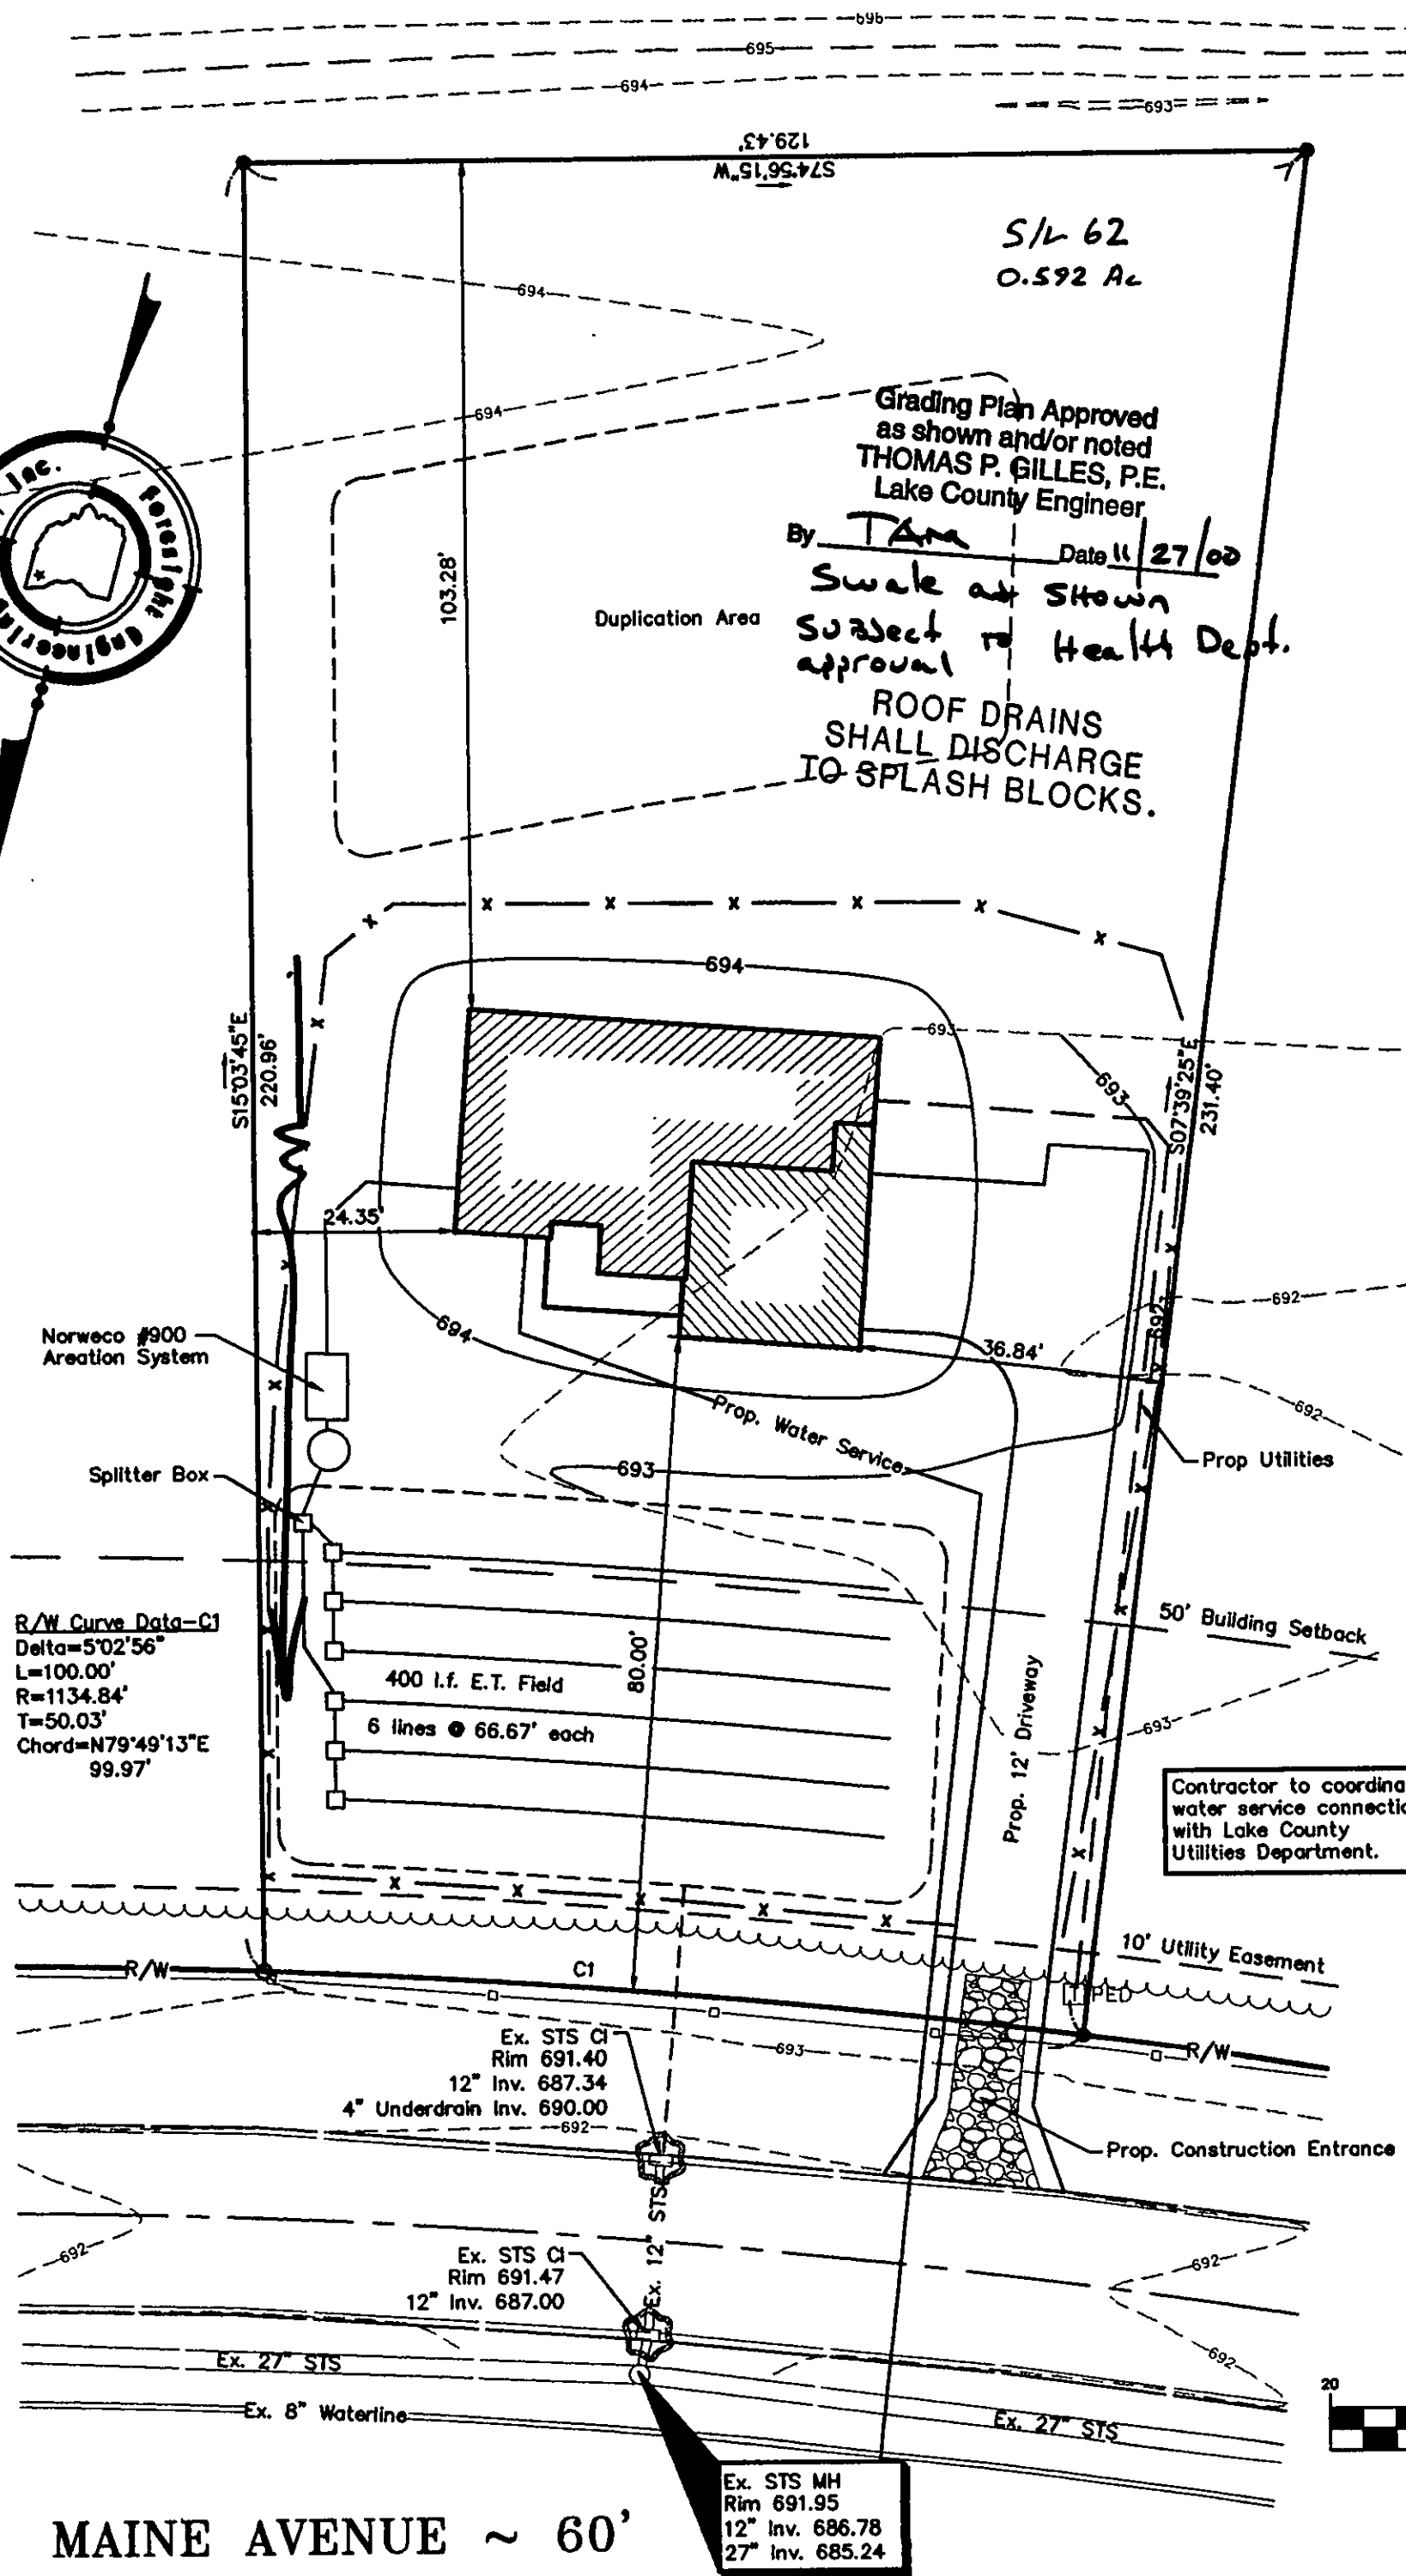


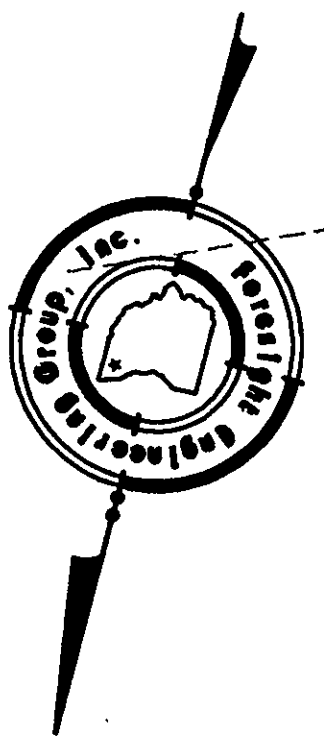

SYMBOL LEGEND	
	Iron Pin in Monument Found
	Iron Pin Found
	Iron Pin Set
	Curb Inlet
	Manhole
	Fire Hydrant
	Telephone SAC Box

EROSION CONTROL SYMBOLS	
	Filter Fabric Erosion Control
	Silt Fence
	Construction Entrance

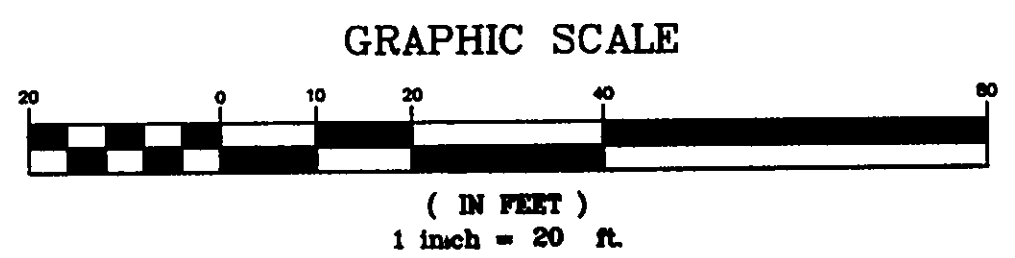

SITE PLAN

for : McCullough Builders & Developers
CLIENT

P.O. Box 349 Perry Ohio 44081
ADDRESS CITY STATE ZIP

62 Oakbrook Village Subdivision
SUBLOT No. SUBDIVISION NAME VOL. PAGE

Perry Twp. Ohio
LOT TRACT CITY STATE

Foresight Engineering Group
Engineers & Surveyors

440 286-1010
440 286-1034 fax
320 Center Street, Unit F
Chardon, Ohio 44024


SCALE : 1" = 20' 1

FILE NAME: I:\Mcc10011\siteplan 2

DATE : November 9, 2000 3

BENCHMARK: Ex. STS MH Rim = 691.95

SHEET NO. 1/2

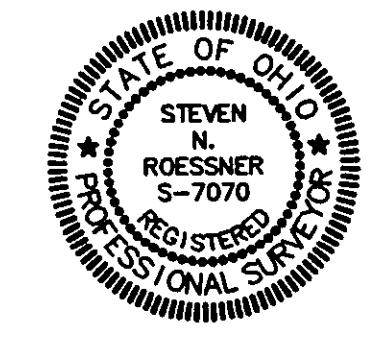




"I, the undersigned hereby certify that this topography, indicated by 6", 1" or 2" contours, and the elevations shown hereon represent an actual field survey made by Foresight Engineering Group, Inc. on the 7 day of November, 2000 and that the elevations were taken at appropriate intervals and that as of that date they existed as indicated hereon."

Steven N. Roessner
NAME

EXISTING UNDERGROUND UTILITIES NOTES:
The location both horizontal and vertical of the underground utilities shown hereon, have been obtained by a diligent and comprehensive search of available records. Verification by field observation, has been conducted where practical. However, Foresight Engineering Group, Inc. does not guarantee the completeness nor accuracy thereof.

APPROVED
SIDE LINES & SET BACK
PERRY TOWNSHIP ZONING
PERMIT NO. 7057
ZONING INSPECTOR

Zoning District ~ R
Front Setback 50'
Side Setback 15'
Rear Setback 15'

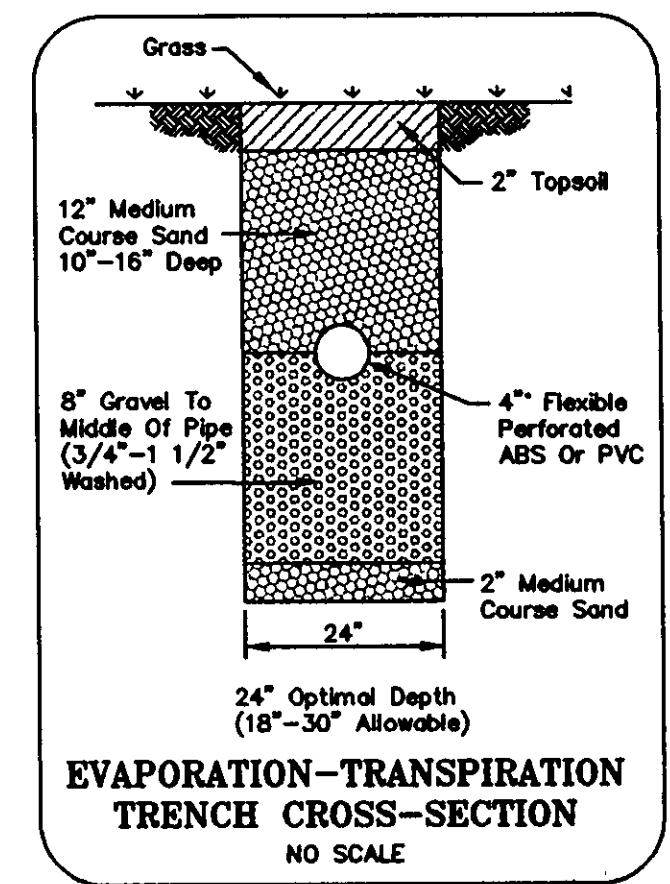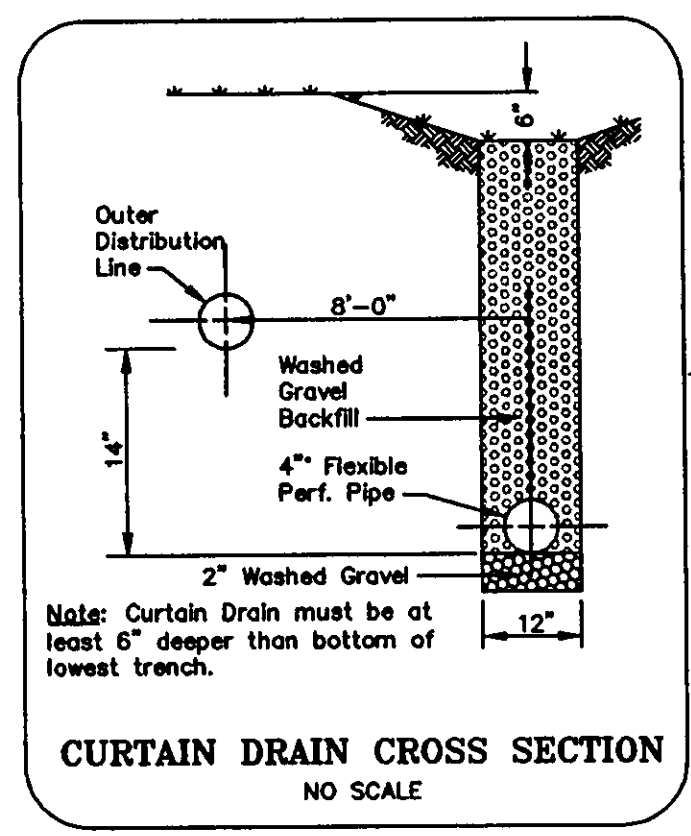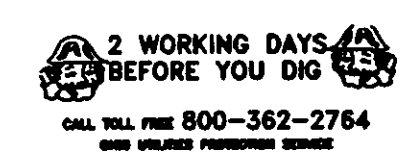

MAINE AVENUE ~ 60'