

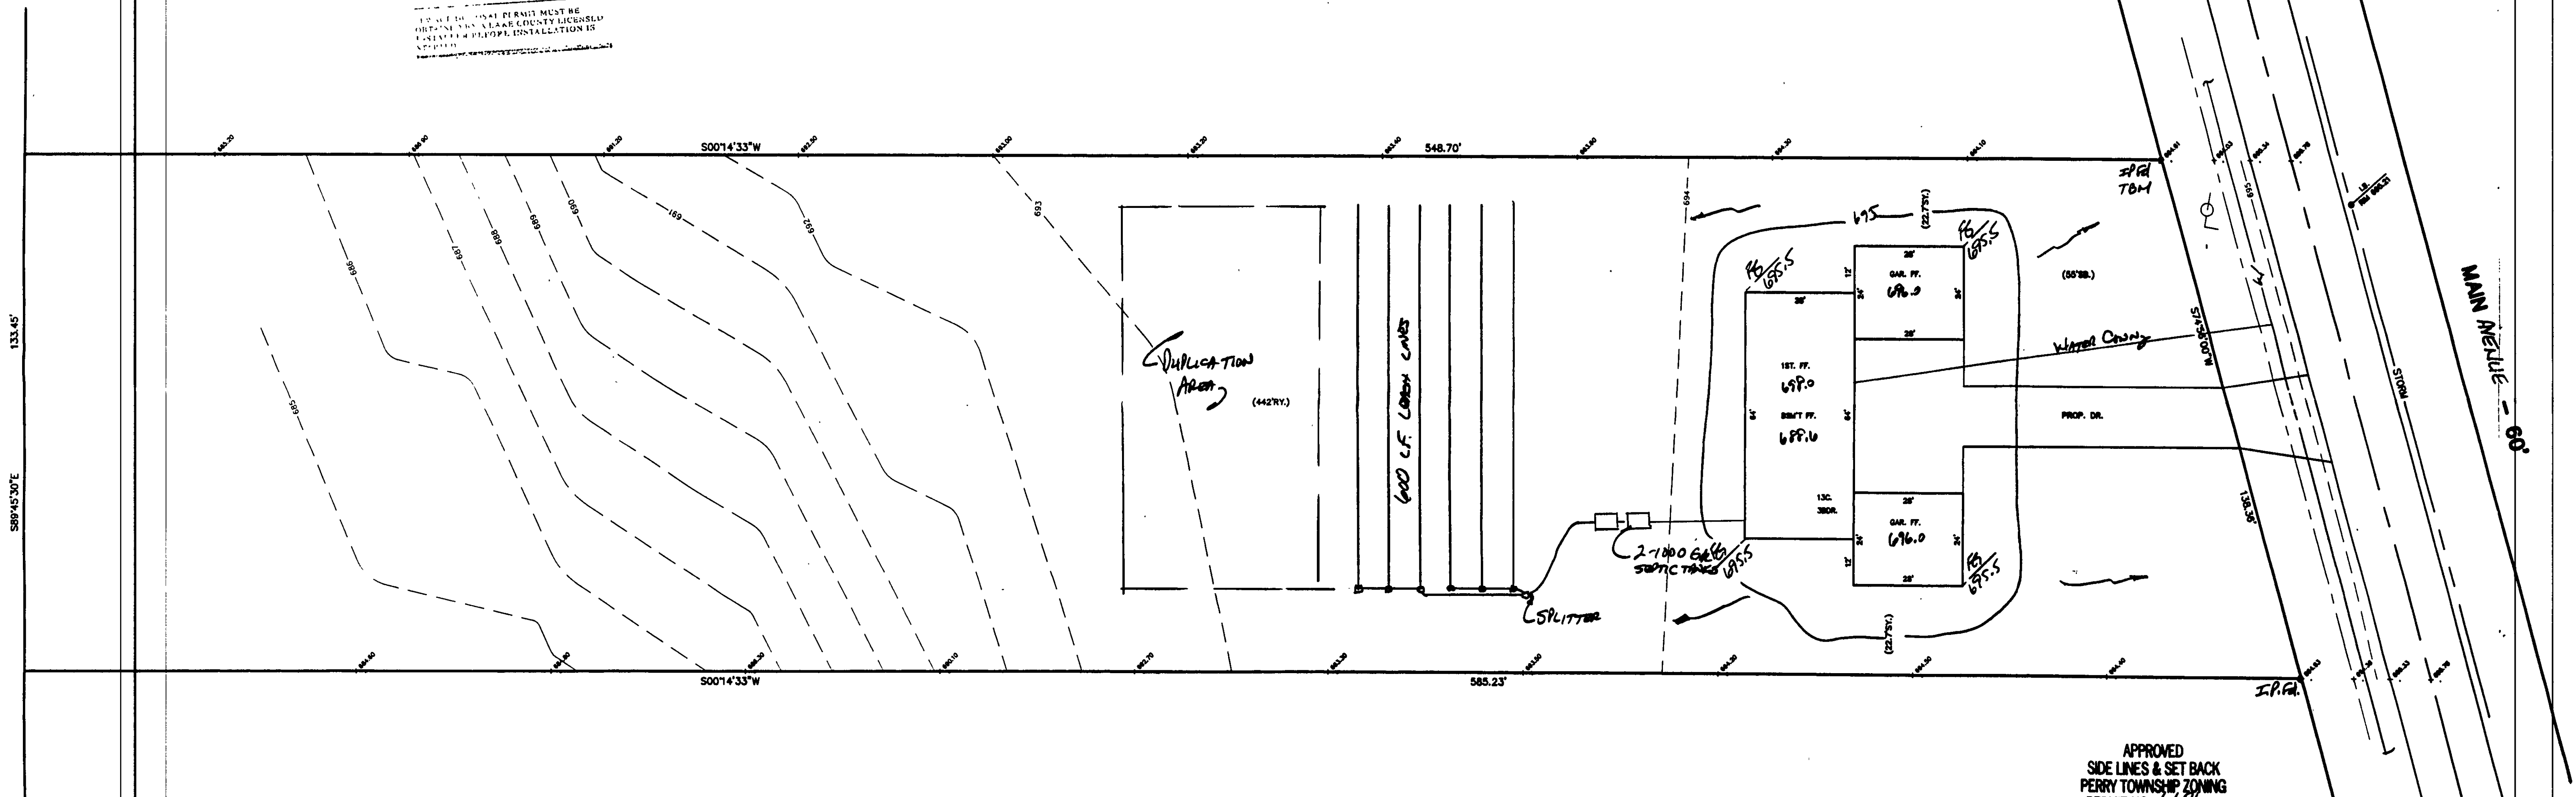


(VACANT)

RECEIVED AND ACCEPTED
LAKE COUNTY GENERAL
PLANNING DISTRICT
Date 7/11/98 By D. J. Jones
IF A PERMIT MUST BE
OBTAINED FROM LAKE COUNTY LICENSED
ENGINEER FOR INSTALLATION OF
SEWER, THE PERMIT MUST BE
OBTAINED FROM THE LAKE COUNTY
ENGINEER.

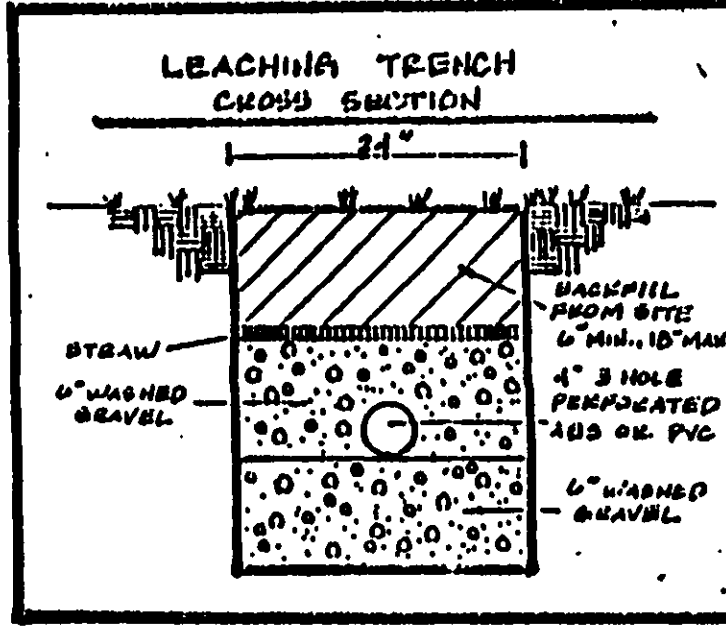

(VACANT)

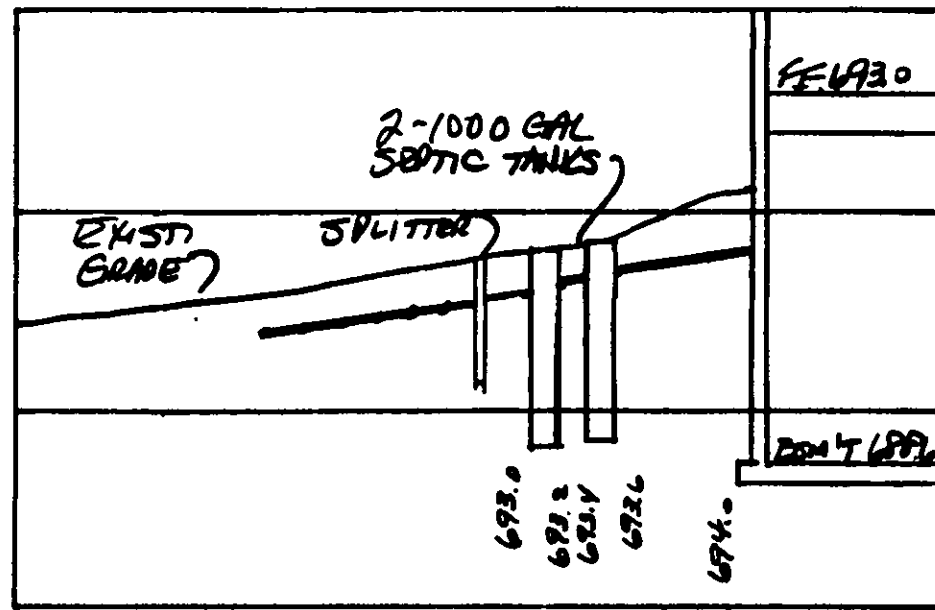


APPROVED
SIDE LINES & SET BACK
PERRY TOWNSHIP ZONING
PERMIT NO. 6676
ZONING INSPECTOR

Grading Plan Approved
shown and/or noted
THOMAS P. GILLES, P.E.
Lake County Engineer

TBM - TOP OF IRON PIN
@ S.E. CORNER OF THIS PARCEL
ELEV. - 694.61

"I, the undersigned, hereby certify that
this topography was made by 6", 1" or 2"
contours, and elevations shown hereon
represent an actual field survey made by
me on the 26th day of June, 1998,
and that the elevations were taken at
appropriate intervals and that as of that
date they existed as indicated hereon."
Name Harry S. Jones, Jr. #6343
Reg. No.

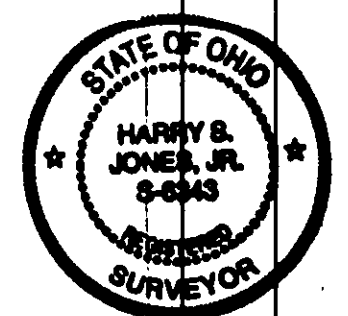

REV. NO.	DESCRIPTION	DATE	BY	CHK'D

bj BABCOCK, JONES AND ASSOCIATES, INC
CIVIL ENGINEERS - SURVEYORS - LAND PLANNERS
PAINESVILLE OHIO 44077

DATE 6/28/98
DESIGN BY H.J.
DRAWN BY T.R.
APPROVED BY H.J.

SITE PLAN
FOR
HARRY PRIOR
LAKE COUNTY
OHIO
SCALE: 1" = 20'
JOB NO. 98-189
SHEET 1 OF 1