

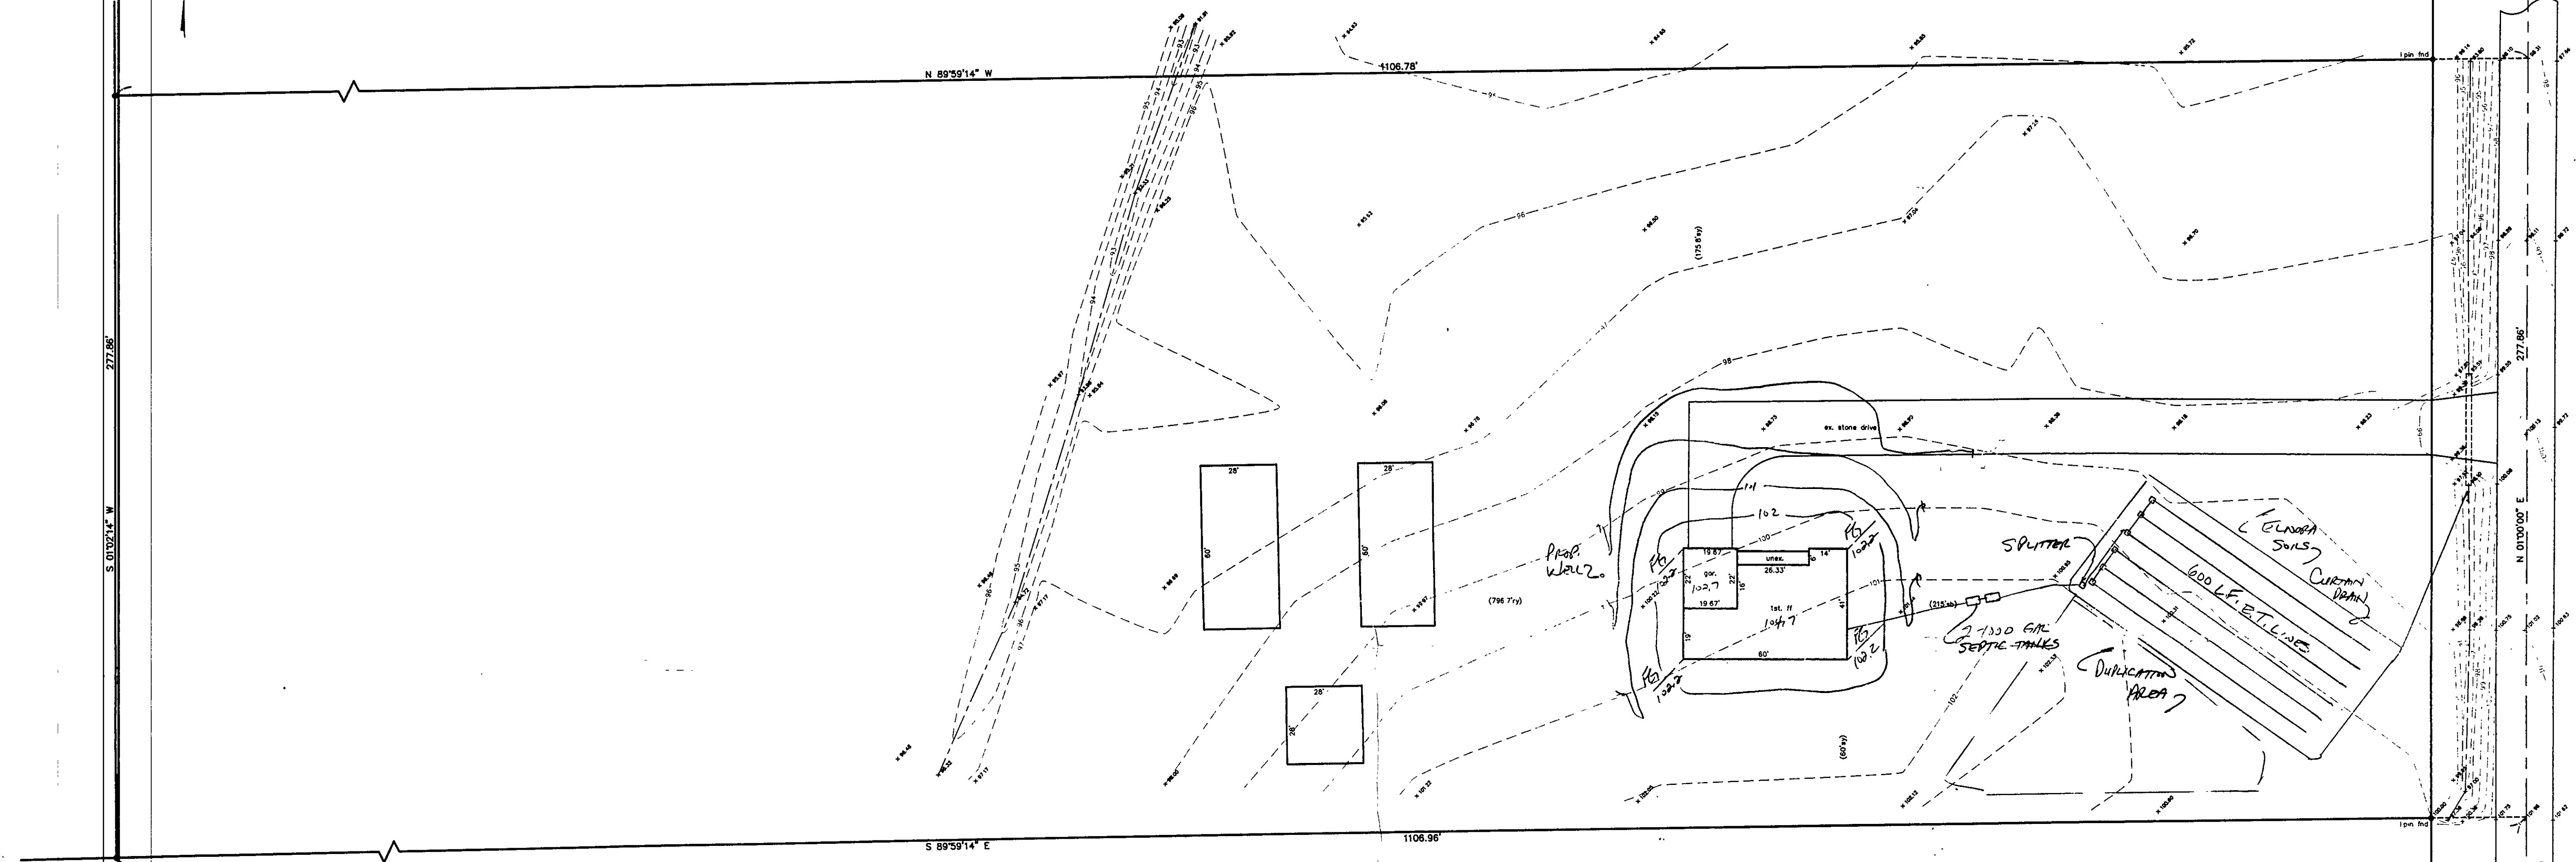
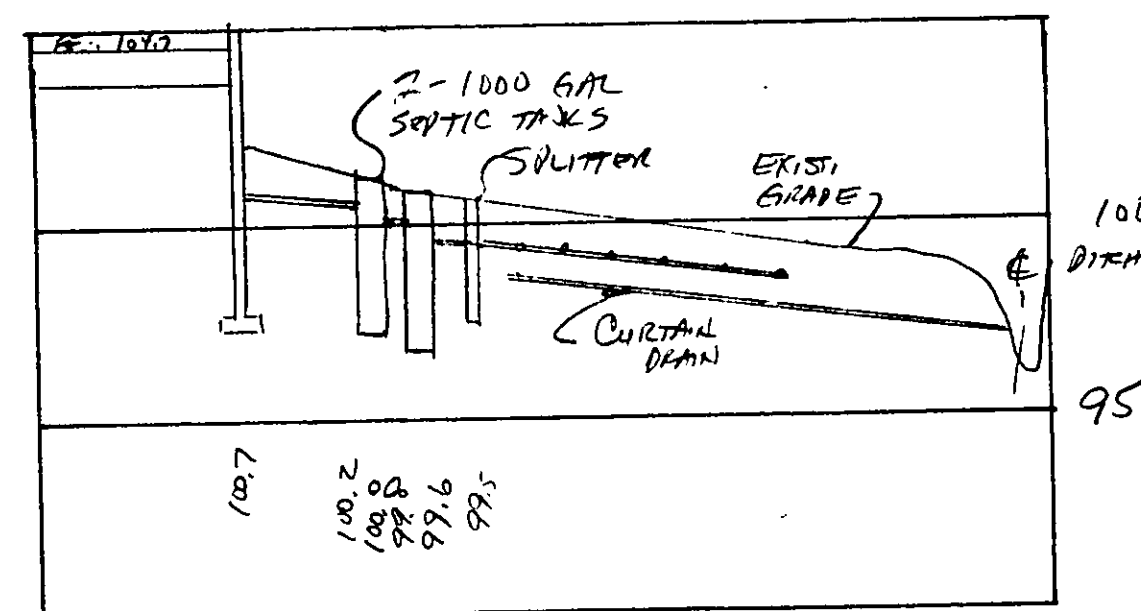


APPROVED
MADISON TOWNSHIP ZONING
DATE 10/3/99
BY [Signature]

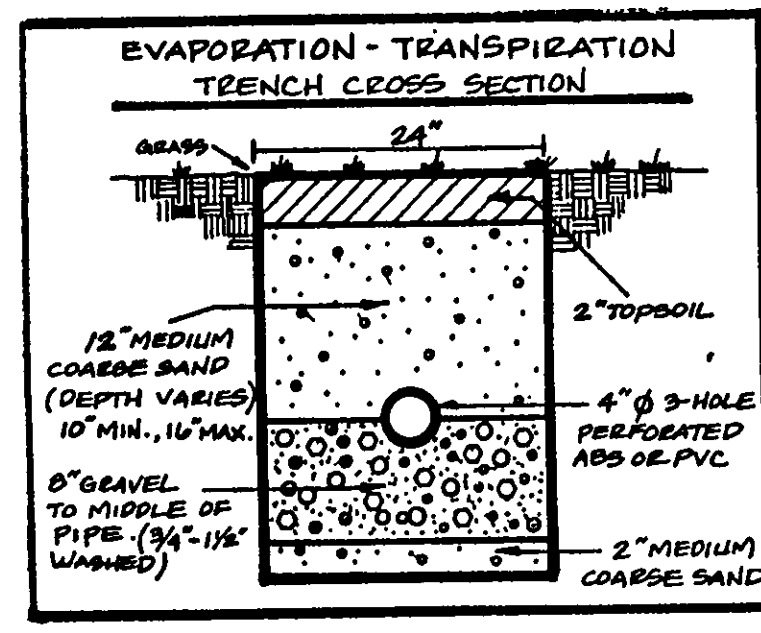

REVIEWED AND ACCEPTED
LAKE COUNTY GENERAL
HEALTH DISTRICT
Date 5-6-99
[Signature]
WASTE DISPOSAL PERMIT MUST BE
OBTAINED BY A LAKE COUNTY LICENSED
ENGINEER BEFORE INSTALLATION IS
BEGINNED

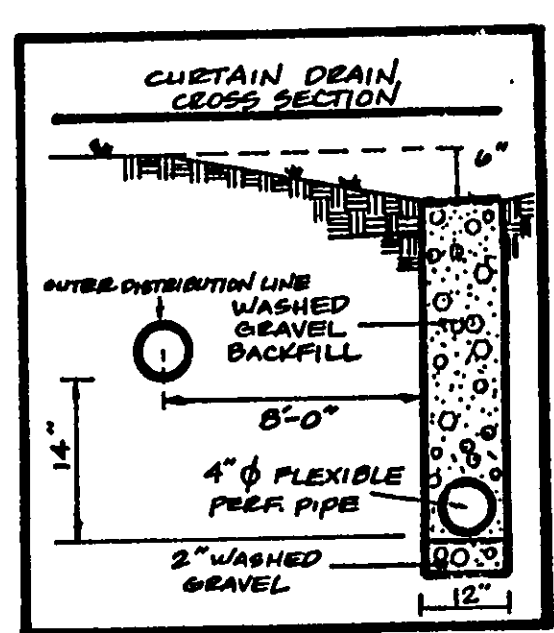


HYDRAULIC PROFILE
HORIZ: 1\"/>

"I, the undersigned hereby certify that this topography indicated by 6", 1", or 2" contours, and elevations shown hereon represent an actual field survey made by me on the 8th day of APRIL, 1999 and that the elevations were taken at appropriate intervals and that as of that date they existed as indicated hereon."

[Signature]
Name
#6343
Reg. No.

TBM-IRON PIN FOUND
ELEV.=100.00

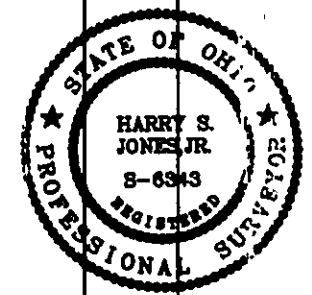

REV. NO.	DESCRIPTION	DATE	BY	CHK'D
1	Revise Building Locations	4/28/99	T.R.	H.J.
2	(201501) SEPTIC	4/30/99	HJ	HJ

bj BABCOCK, JONES AND ASSOCIATES, INC
CIVIL ENGINEERS - SURVEYORS - LAND PLANNERS
PAINESVILLE OHIO 44077

DATE 4/9/99
DESIGN BY H.J.
DRAWN BY T.R.
APPROVED BY H.J.

SITE PLAN
FOR
Q.C. CONSTRUCTION
MADISON TOWNSHIP
LAKE COUNTY

SCALE: 1"=30'
JOB NO. 99-091
SHEET 1 OF 1