

NARROWS ROAD 60'

DESIGN CERTIFICATION

THIS PLAN WAS PREPARED BY ME AND IS CORRECT TO THE BEST OF MY KNOWLEDGE AND BELIEF.

Elizapetzer

REGISTERED SURVEYOR No. 4785

"AS BUILT" CERTIFICATION

I HEREBY CERTIFY THAT THE CIRCLED GRADES ARE EXISTING FINISHED GRADES CHECKED IN THE FIELD ON AND THAT THE SURVEY IS CORRECT TO THE BEST OF MY KNOWLEDGE AND BELIEF.


REGISTERED SURVEYOR No.

BENCH MARK:
TOP HYDRANT CORNER NARROWS RD.
& WHITE CEDAR PLACE
ELEVATION: 697.46

Grading Plan Approved
as shown and/or noted
THOMAS P. GILLES, P.E.
Lake County Engineer
By *Thc* Date 3-7

APPROVED
SIDE LINES & SET BACK
PERRY TOWNSHIP ZONING
PERMIT NO. 2211
ZONING INSPECTOR

R.W. Rittenhouse

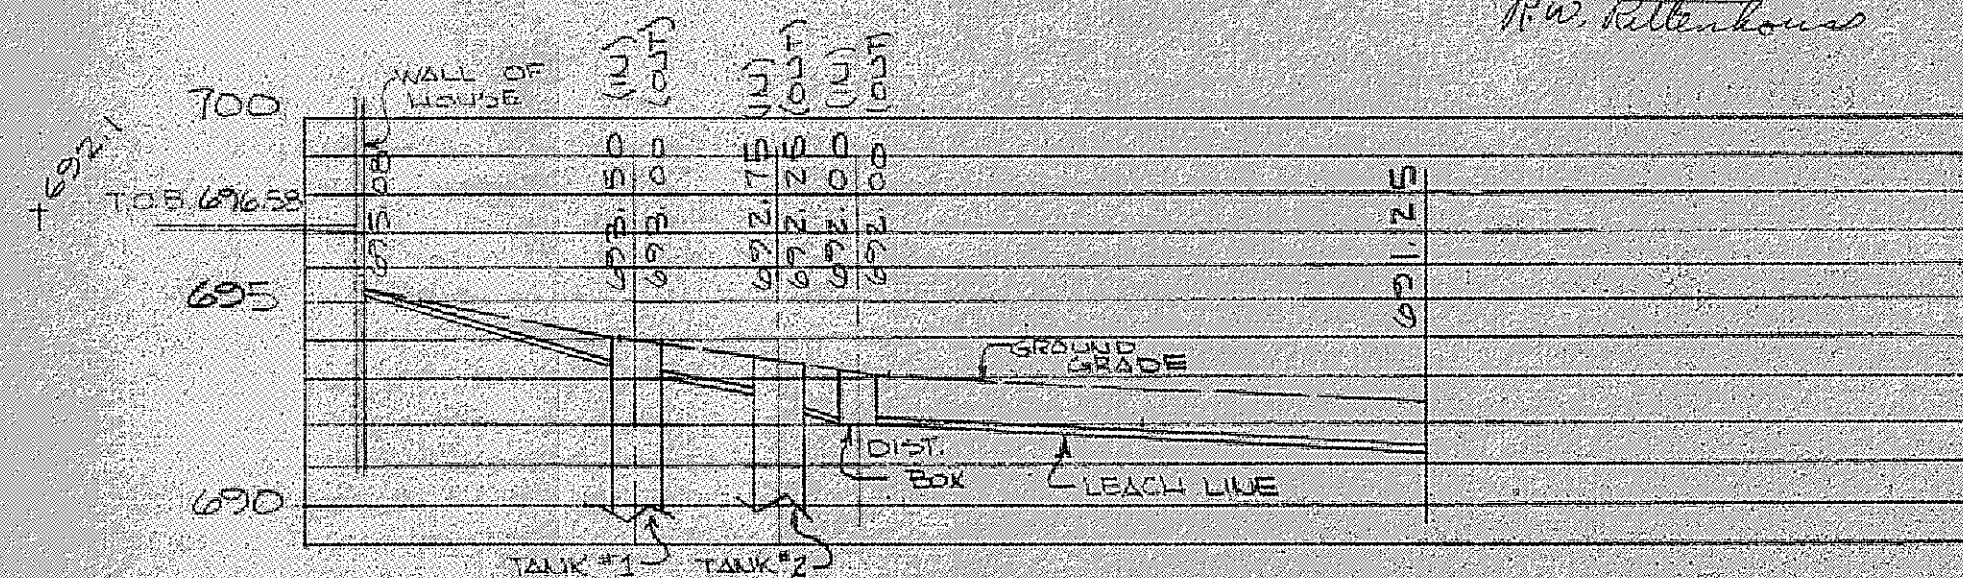

SITE PLAN FOR
CASEMENT HOMES
1251 MADISON AVENUE, FAIRBURNVILLE, OHIO
BEING SUBLT. No. 54 IN BIRCHFIELD MEADOWS SUBDIVISION
PERRY TOWNSHIP LAKE COUNTY OHIO

DATE FEB. 1979
SCALE 1"=20'
DRAWN BY L.C.P.
CHK'D BY J.P.
P.E. 3/1/79



COLPETZER WOODS
CONSULTANTS, INC.
MENTOR, OHIO 44060

SHEET
1
CONTRACT
77-c

NOTE: UNDEPLINED ELEVATIONS
ARE PROPOSED FINISH GRADES.

ANTHONY & VIRGINIA LORIA
VOL. 799 - PAGE 859

