


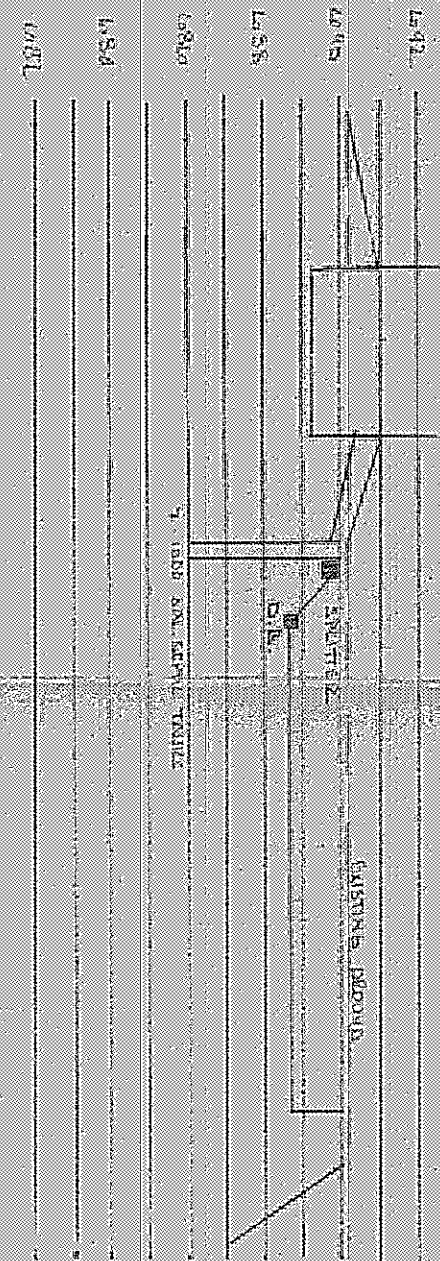


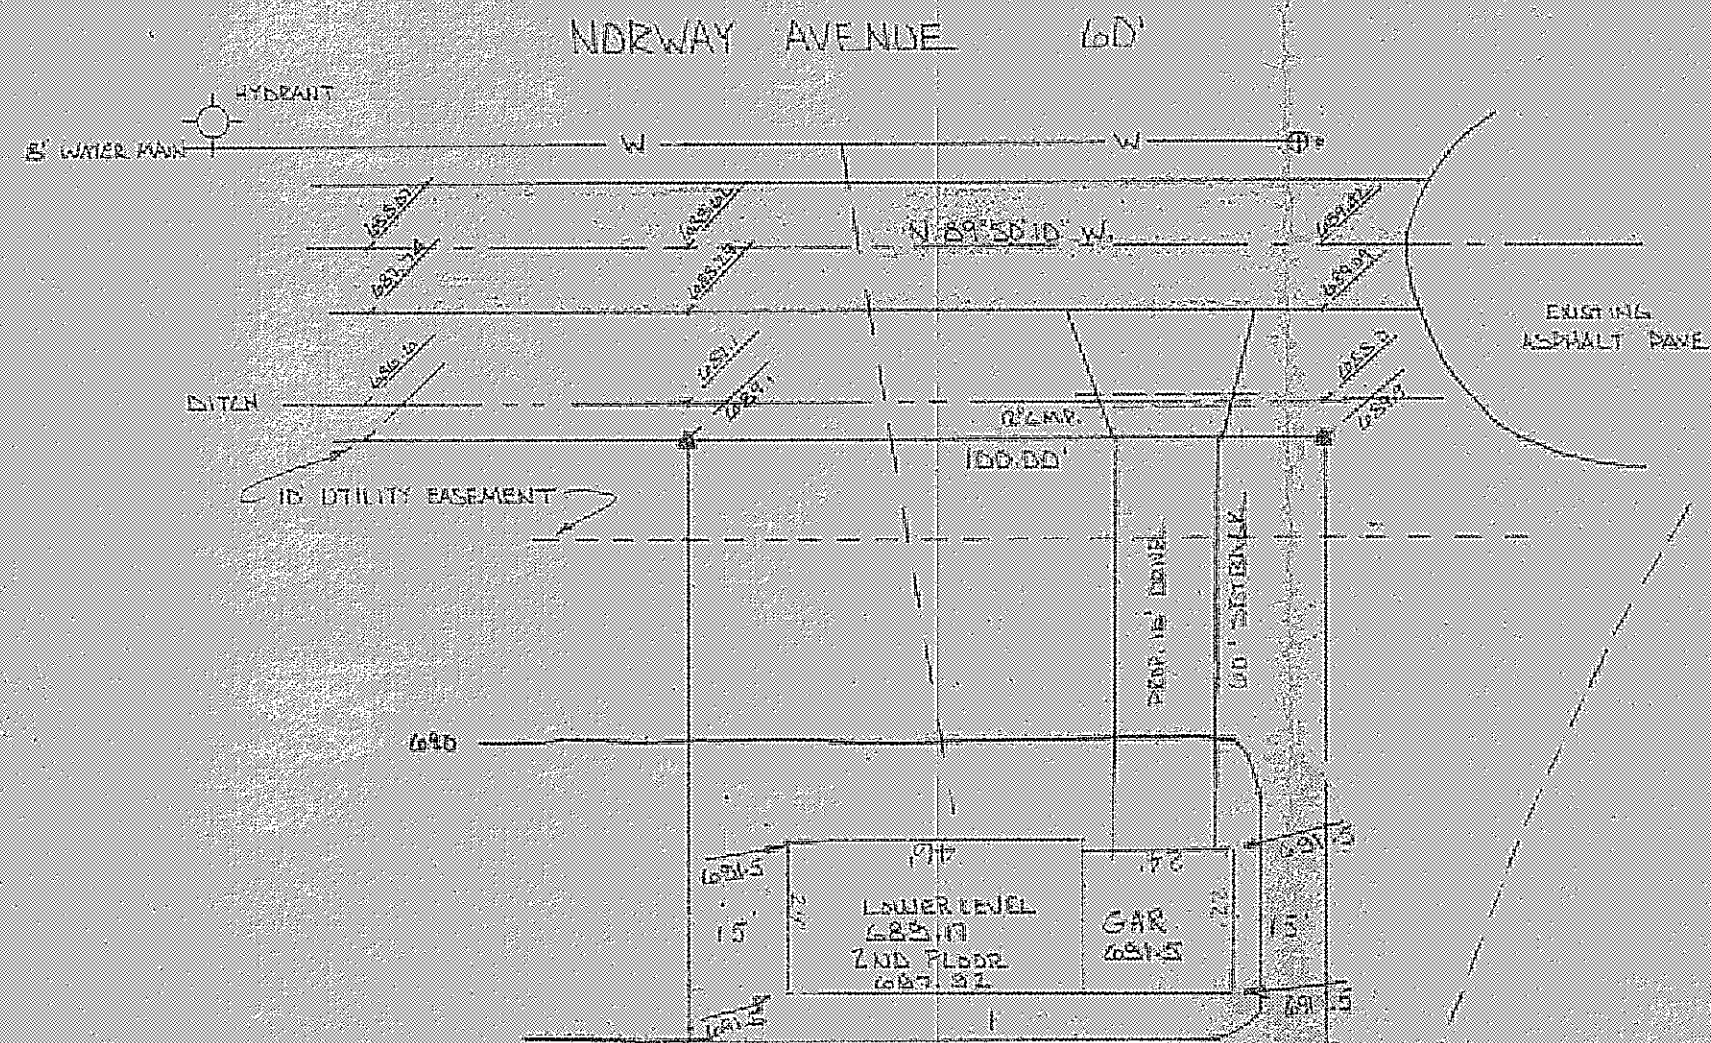

PROFILE

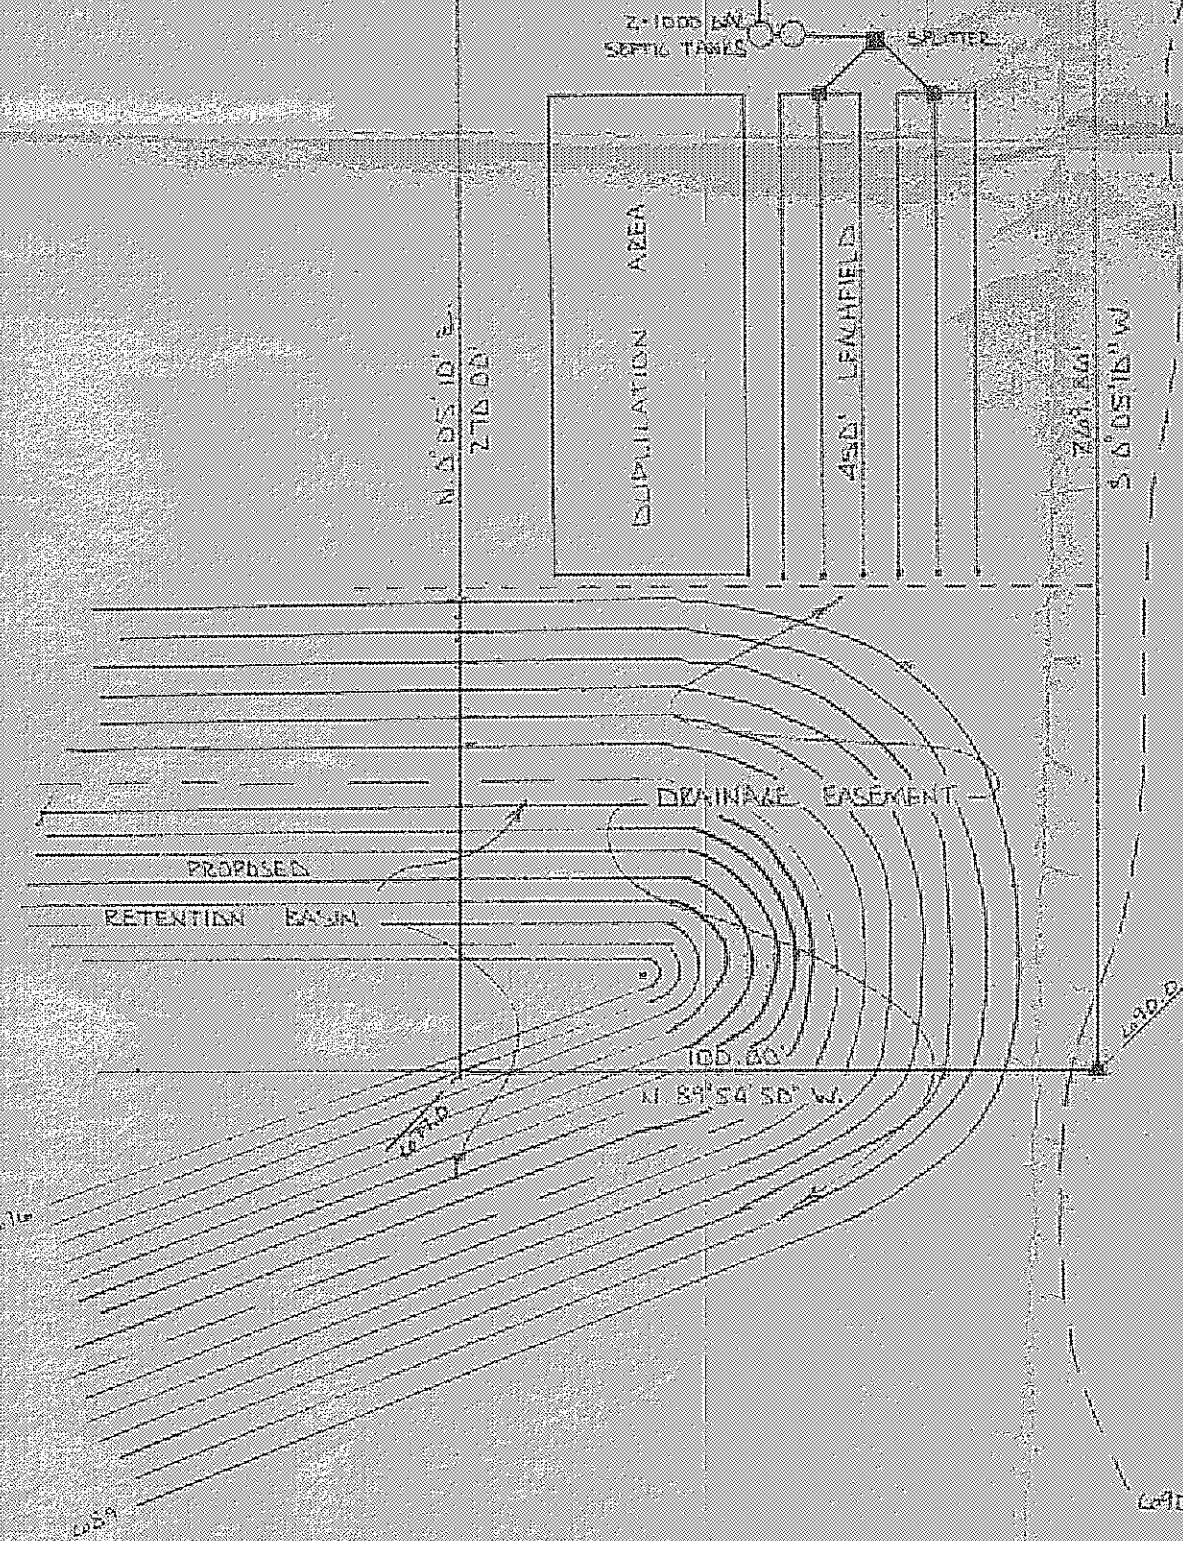

LEACHFIELD TROUGH

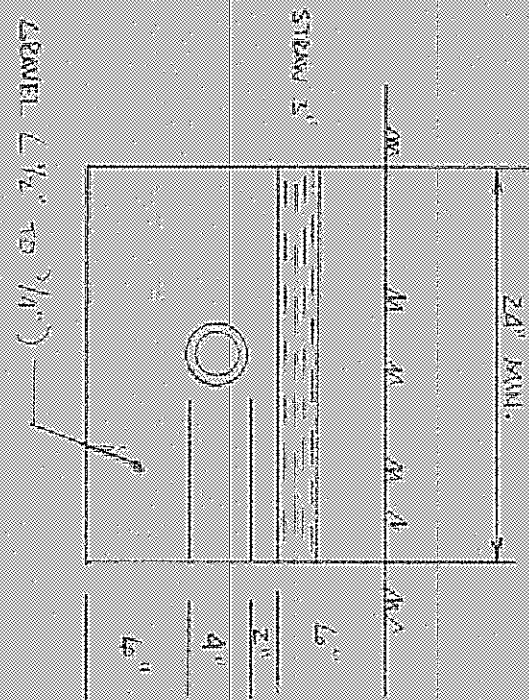

HALEWOOD PARK ESTATES
VOL. N-146

APPROVED
SIDE LINES & SET BACK
PERRY TOWNSHIP ZONING
PERMIT NO. 2217
ZONING INSPECTOR *R. A. Brown*

I CERTIFY THAT THIS PLAN WAS PREPARED
BY ME AND IS CORRECT TO THE BEST OF
MY KNOWLEDGE AND BELIEF.

John C. Skowronski
P.E. SURVEYOR 8-13356

Grading Plan Approved
as shown and/or noted
THOMAS P. GILLES, P.E.
Lake County Engineer
By *Thomas P. Gilles* Date *3-22-79*
EXIST. PREP. GRADES

ALL REVISED 22-MAR-79

SITE PLAN FOR		
RDY SLAYTON & SONS CONST.		
SCALE: 1"=30'	APPROVED BY <i>JLS</i>	DRAWN BY
DATE: 18 JAN 1979	OF 51133	SPRING LAKES SUBD. #2
TOWNSHIP OF PERRY	LAKE COUNTY	OHIO
DRAWING NO.		79-

2520 NORWAY AVE.