


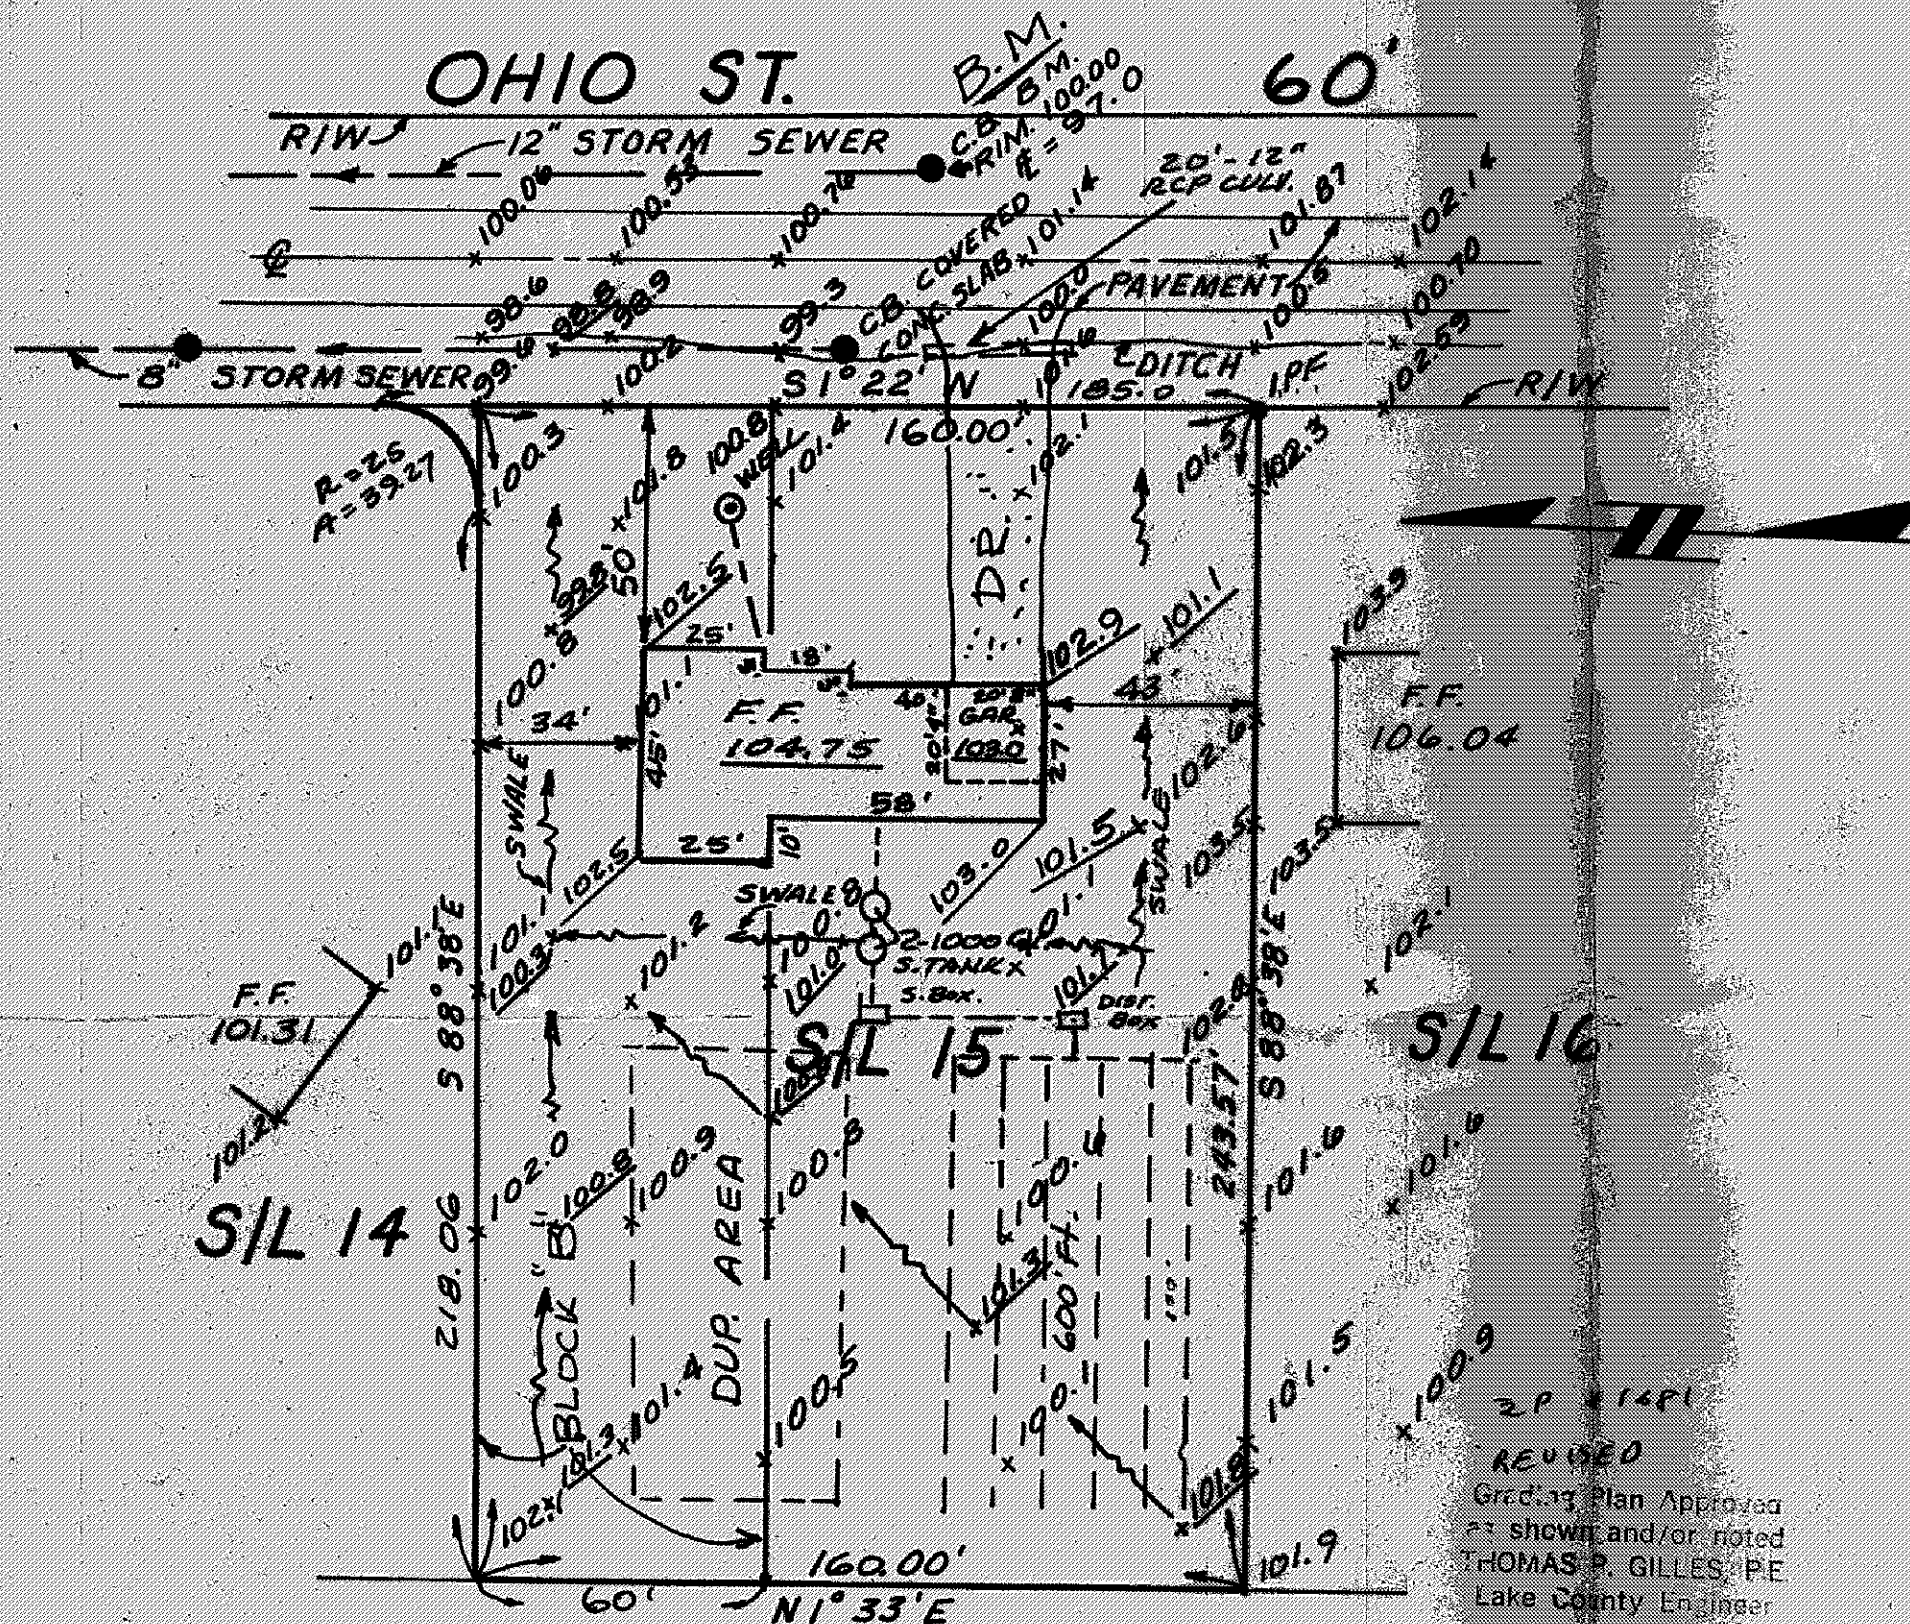

"AS BUILT" CERTIFICATION  
 I, HEREBY CERTIFY THAT THE CIRCLED GRADES ARE EXISTING FINISH  
 GRADES CHECKED IN FIELD ON \_\_\_\_\_ 19\_\_\_\_  
 SURVEY IS CORRECT TO THE BEST OF MY KNOWLEDGE AND BELIEF

## SITE PLAN

**PERRY** TOWNSHIP **LAKE COUNTY, OHIO**  
 FOR **JOESPH VIDMAR** CLIENT OWNER  
**1148 E. 60<sup>th</sup>** ADDRESS STREET CITY ZIP  
**CLEVELAND 44103**

**PERRYWOOD SUB. No. 2**  
 SUBDIVISION **N-78** NAME  
**15** VOL. **PA. OHIO ST.**  
 SUB LOT NO STREET  
**68** LOT **785** TRACT **1055**  
**13-12** VOLUME **OHIO ST.** PAGE **610 ST**  
 PERM PARCEL STREET

**LEGEND**  
 SANITARY MANHOLE ● WATER VALVE (GAS) ○  
 STORM MANHOLE ○ WATER METER (GAS) □  
 INLET OR CATCH BASIN ○ AS BUILT ELEVATION 100.0  
 HYDRANT + INDICATES DIRECTION OF SURFACE DRAINAGE  
 EXISTING CONTOURS --- PROPOSED CONTOURS ---  
 EXIST. ELEV. 100.0 PROP. ELEV. 100.0

**DESIGN CERTIFICATION**  
 THIS PLAT WAS PREPARED BY ME, AND IS CORRECT TO THE  
 BEST OF MY KNOWLEDGE AND BELIEF

*Thomas P. Gilles*  
 REGISTERED SURVEYOR NO. 4785

**CHECK LIST**  
 DIMENSIONS BEARING  
 TIE TO NEAREST STREET  
 SUBLOT NO. PARCEL NO.  
 SURROUNDING OWNERS  
 BLDG DIMENSION FIN GR.  
 BLDG TIES FLR GRADES  
 APRON TYPE WIDTH THICKNESS  
 SIDEWALK TYPE WIDTH THICKNESS  
 CULVERT TYPE DIA LENGTH  
 WATER MAIN SIZE LOCATION  
 SAN SEWER SIZE % GR LOC  
 SAN MH CAST ELEV INV ELEV  
 SAN CONN SIZE LOC DEPTH  
 STORM SEWER SIZE % GR LOC  
 STORM MH CAST ELEV INV ELEV  
 PAVT TYPE GRADE CURBS  
 GASLINE LOC SIZE PRESSURE  
 SEPTIC TANK SIZE LOC  
 WELL LOCATION

**PLAN PREPARED**  
**COLPETZER · WOODS CONSULTANTS INC.**  
 CONSULTING ENGINEERS & SURVEYORS  
 180 S. STATE STREET  
 PAINESVILLE, OHIO 44077  
 TEL: 357-7569

| REVISIONS |           |       | DRAWN BY            | SCALE             | DRAWING NUMBER |
|-----------|-----------|-------|---------------------|-------------------|----------------|
| NO        | DATE      | BY    |                     |                   |                |
| 1         | 7 AUG 75  | CHK'D | CHK'D               | DATE<br>JULY 1975 |                |
| 2         | 12 AUG 75 | VW    | CREW FB273<br>CHIEF | APPD              |                |