

DESIGN CERTIFICATION
THIS PLAN WAS PREPARED BY ME
AND IS CORRECT TO THE BEST OF
MY KNOWLEDGE AND BELIEF.
W. J. Woods
Professional Engineer
No. 10400
State of Ohio

Reviewed and Accepted
LAKE COUNTY GENERAL HEALTH DISTRICT
Date: Aug 17, 1983
GEO. LUCIA, R. S., M. P. H.
Health Commissioner

SEWAGE DISPOSAL PERMIT MUST BE
OBTAINED BY A LAKE COUNTY LICENSED
INSTALLER BEFORE INSTALLATION IS
STARTED.

OAKBROOK
DRIVE 60'


MILL POND CIRCLE

SEE SHEET NO. 2 FOR SEPTIC SYSTEM PROFILE.
UNDERLINED ELEVATIONS INDICATE PROPOSED GRADES.
SITE PLAN FOR: BASEMENT HOMES
131 WADSWORTH AVE. PAINESVILLE, OHIO
BENEFIT LOT NO. 43, 44 & 45 IN OAKBROOK VILLAGE SUBDIVISION
IN PERRY TWP., OHIO. REDUCED IN VOL. 2, PG. 21

COLPETZER WOODS
CONSULTANTS, INC.
MENTOR, OHIO 44060

DATE: 7/20/83
SCALE: 1"=20'
DRAWN BY: WJS
CHECKED BY: WJS
F&E NO. 1

CONTRACT NO. 63-151-043

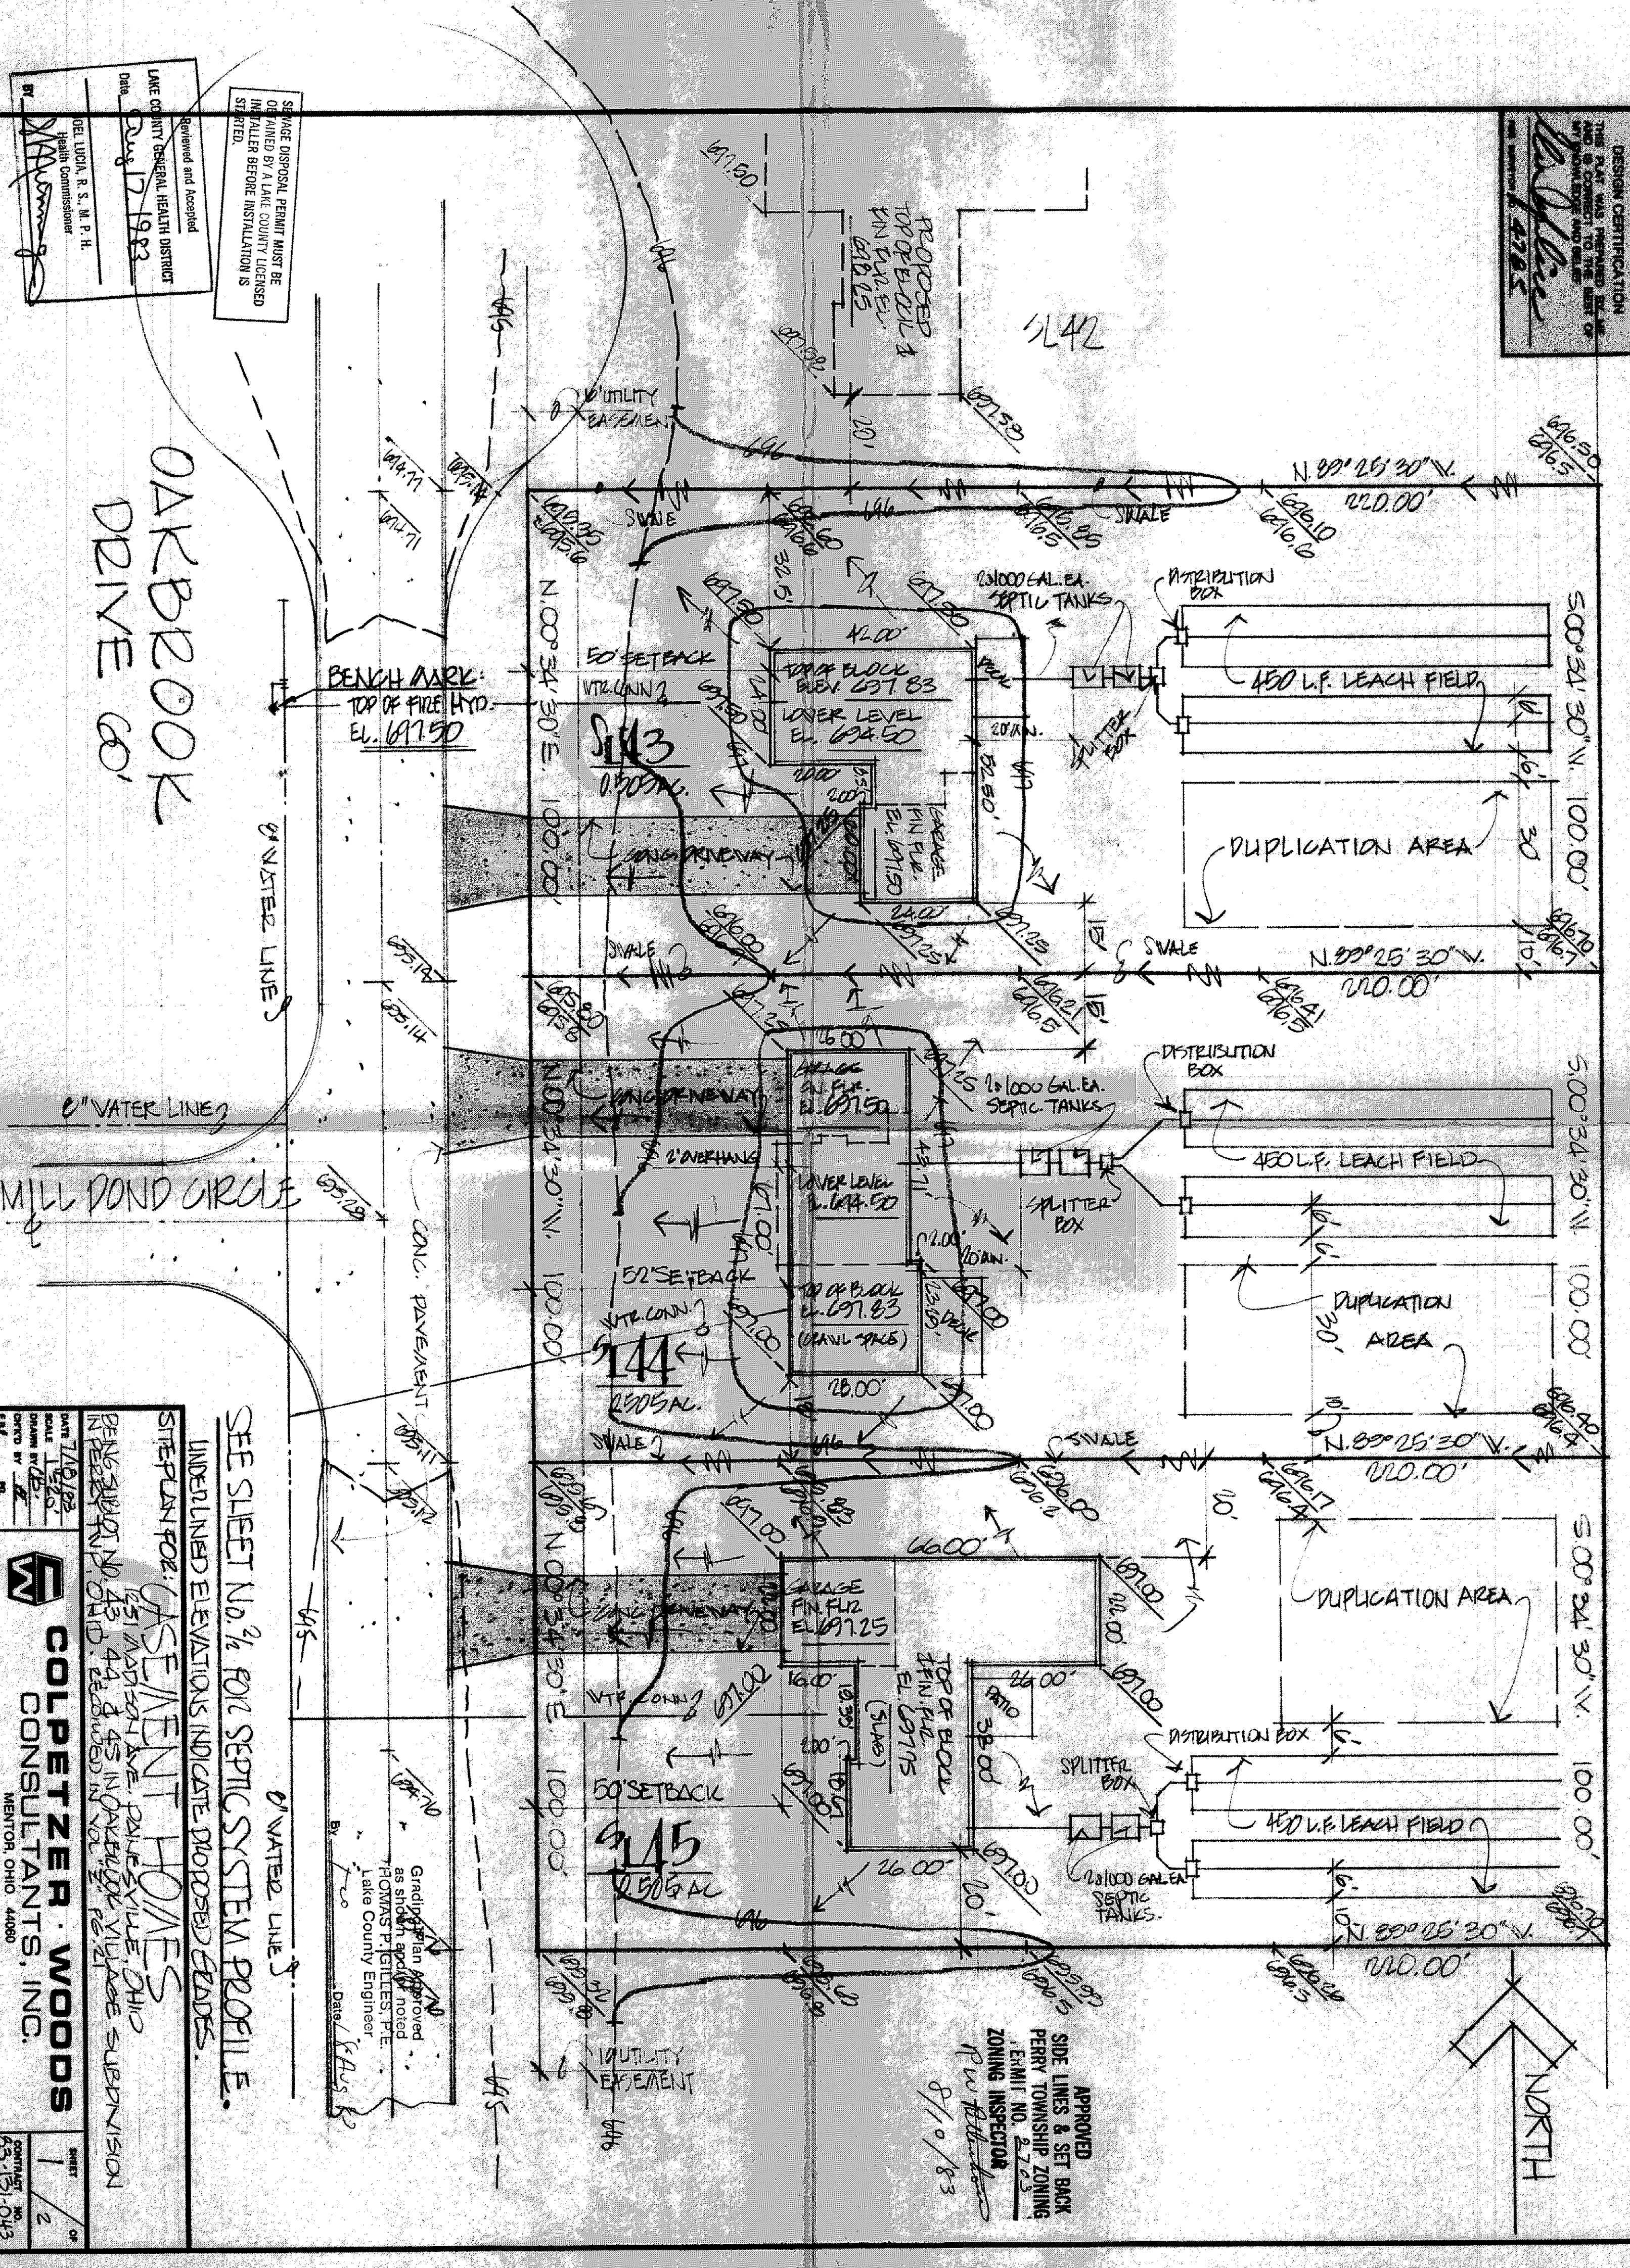

APPROVED
SIDE LINES & SET BACK
PERRY TOWNSHIP ZONING
COMMISSION
ZONING INSPECTOR
8/10/83

Grading Plan Approved
as shown and noted
TOMAS P. GILLES, P.E.
Lake County Engineer
Date: 8/10/83