


DESIGN CERTIFICATION
THIS PLAN WAS PREPARED BY ME
AND IS CORRECT TO THE BEST OF
MY KNOWLEDGE AND BELIEF

Th. J. J. J.
12/20/83

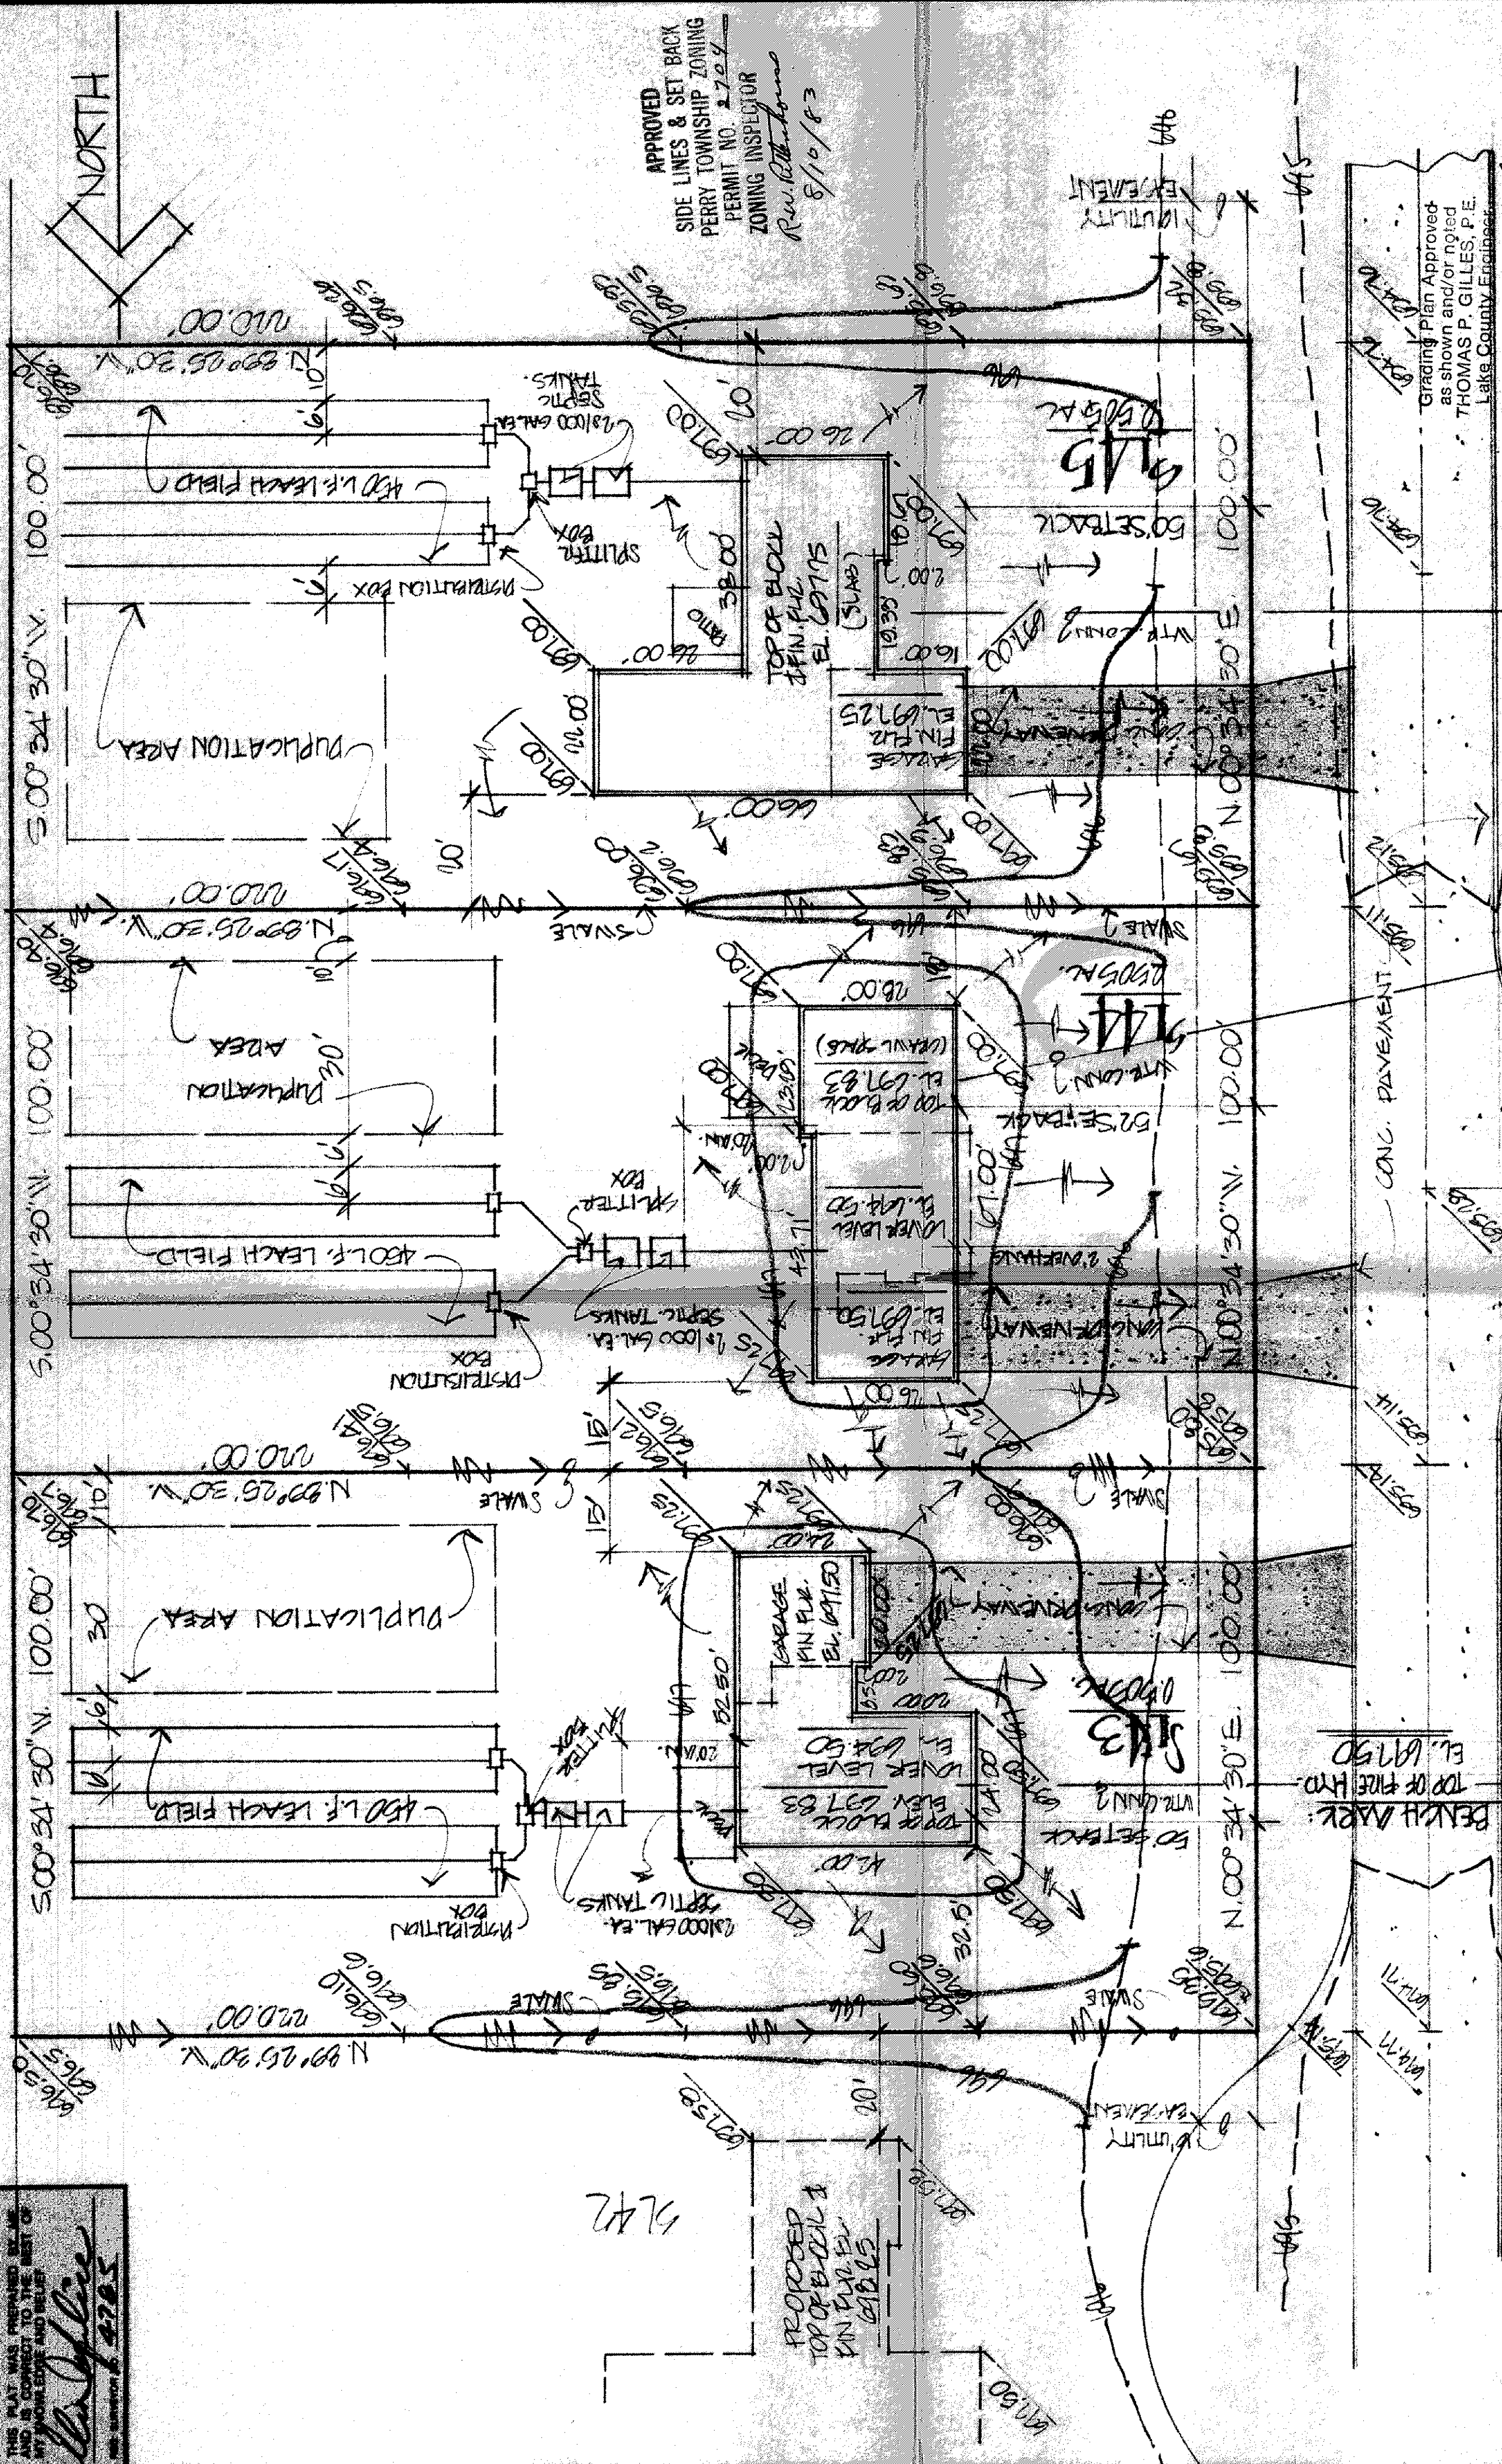

SEWAGE DISPOSAL PERMIT MUST BE
OBTAINED BY A LAKE COUNTY LICENSED
INSTALLER BEFORE INSTALLATION IS
STARTED.

Reviewed and Accepted
LAKE COUNTY GENERAL HEALTH DISTRICT
Date Aug 17 1983
JOEL LUCIA, R. S. M. P. H.
Health Commissioner

OAKBROOK
DRIVE CO.

SEE SHEET NO. 2 FOR SEPTIC SYSTEM PROFILE.
UNDERLINED ELEVATIONS INDICATE PROPOSED GRADES.

SITE PLAN FOR: **BASEMENT HOMES**
1251 MADISON AVE. DAYTON, OHIO
BEING SUBDIVIDED INTO 43 1/4 ACRES IN OAKBROOK VILLAGE SUBDIVISION
IN PERRY TWP. OHIO. RECORD IN VOL. 31, PG. 121

DATE 7/10/83 SCALE 1"=20' DRAWN BY TH CHECKED BY TH
COLPETZER • WOODS
CONSULTANTS, INC.
MENTOR, OHIO 44060

APPROVED
SIDE LINES & SET BACK
PERRY TOWNSHIP ZONING
PERMIT NO. 2729
ZONING INSPECTOR
Rev. B. B. B.
8/10/83

Grading Plan Approved
as shown and/or noted
THOMAS P. GILLES, P.E.
Lake County Engineer

By TH Date 8 Aug 83
0" WATER LINE

0" WATER LINE

0" WATER LINE

0" WATER LINE

0" WATER LINE

0" WATER LINE

0" WATER LINE

0" WATER LINE