


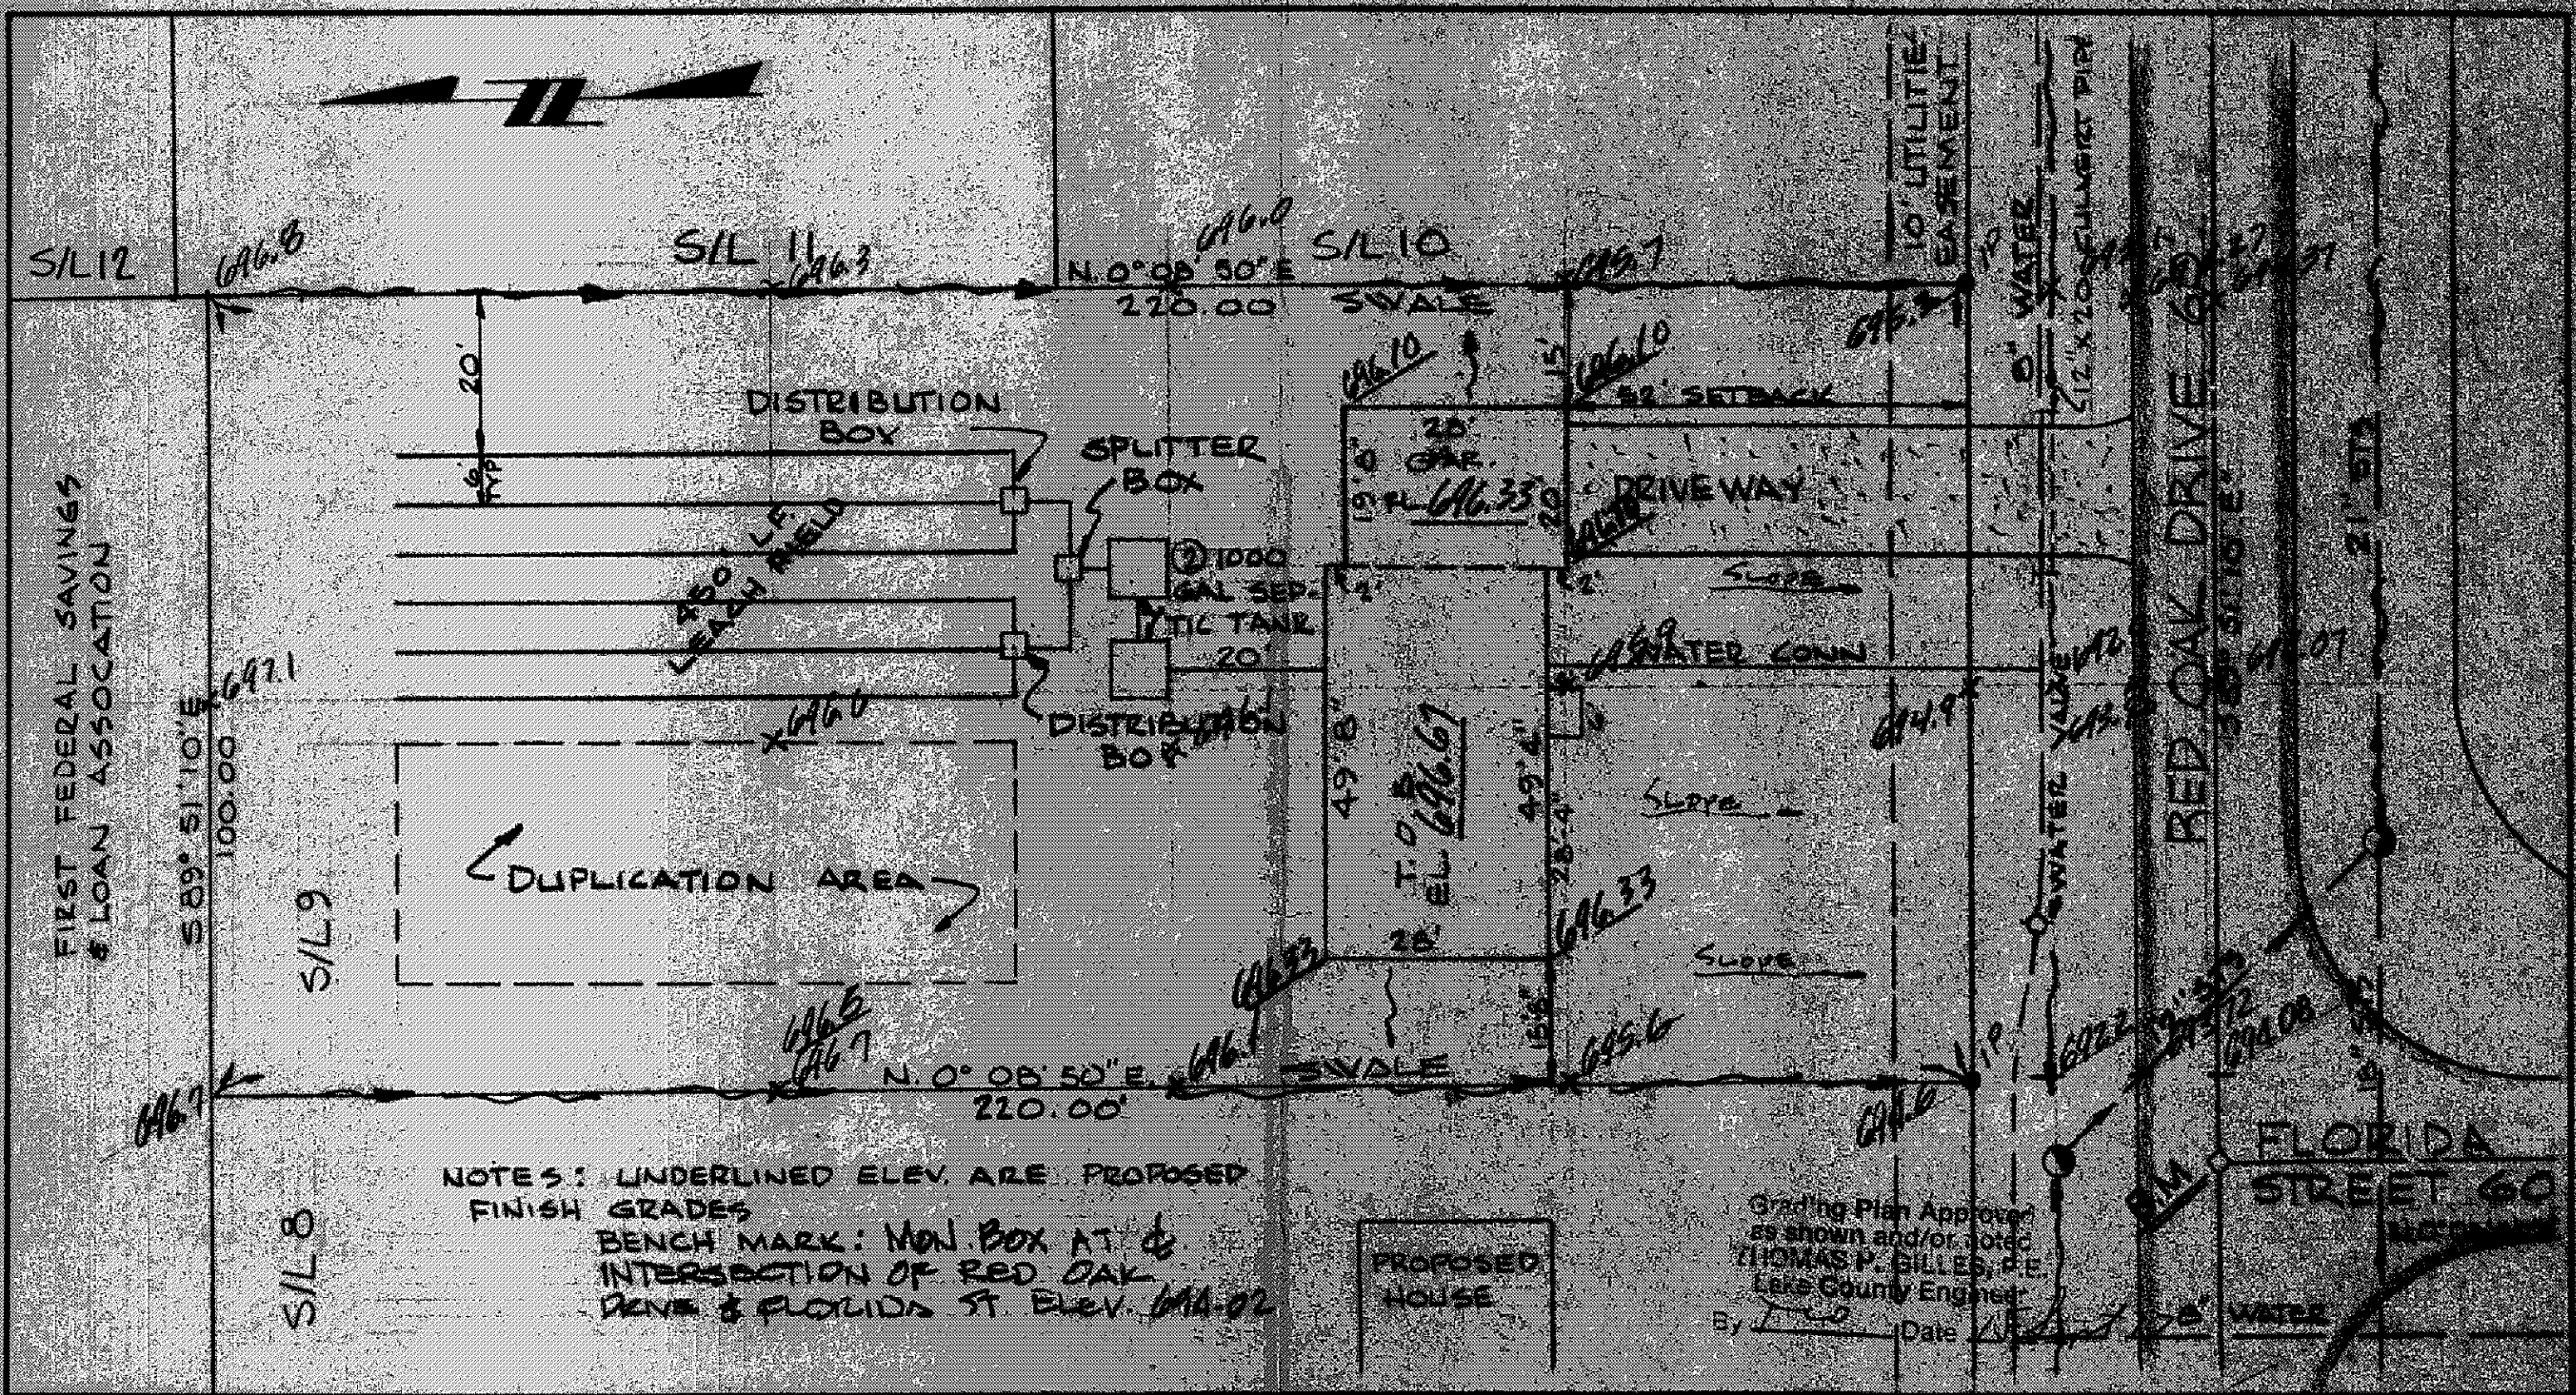

DESIGN CERTIFICATION THIS PLAT WAS PREPARED BY ME AND IS CORRECT TO THE BEST OF MY KNOWLEDGE AND BELIEF. <u>[Signature]</u> REG. SURVEYOR NO. <u>1485</u>	AS BUILT CERTIFICATION I HEREBY CERTIFY THAT THE CIRCLED GRADES ARE EXISTING FINISH GRADES CHECKED IN THE FIELD ON _____ AND THAT SURVEY IS CORRECT TO THE BEST OF MY KNOWLEDGE AND BELIEF. REG. SURVEYOR NO. _____	 COLPETZER WOODS CONSULTANTS, INC. 180 SOUTH STATE STREET • PAINESVILLE, OHIO 44067 • (216) 537-7500	DATE <u>10 SEPT 85</u> SCALE <u>1"=20'</u> DRAWN BY <u>Gordr</u> CHECK BY <u>EL</u> JOB NO. <u>17-01B</u> PG. <u>21</u>	S/L 9 BIRCHFIELD MEADOWS SUBDIVISION	GRADING PLAN CASEMENT HOMES PAINESVILLE OHIO
---	--	--	--	---	---