


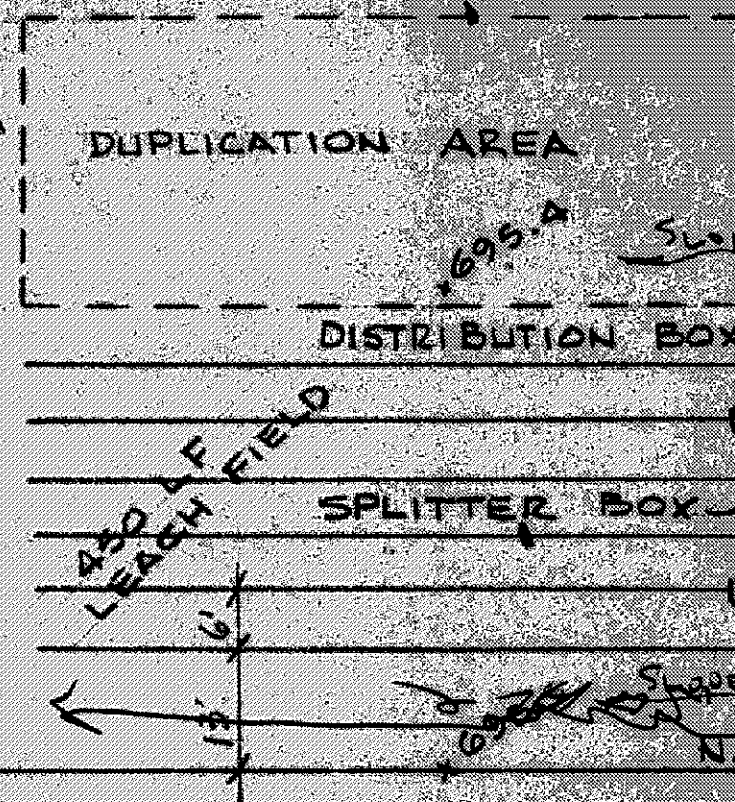

NOTES: BENCH MARK MONUMENT
BOX INTERSECTION FLORIDA ST.
RED OAK DR. ELEV. 694.02
UNDERLINED ELEV. ARE
PROPOSED FINISH GRADES

Grading Plan Approved
as shown and/or noted
THOMAS H. GILLES, P.E.
Lake County Engineer
Date 8/1/77

DESIGN CERTIFICATION
THIS PLAN WAS PREPARED BY ME,
AND IS CORRECT TO THE BEST OF
MY KNOWLEDGE AND BELIEF.
Colpetzer Woods
REG. SURVEYOR NO. 4765

AS BUILT CERTIFICATION
I HEREBY CERTIFY THAT THE CIRCLED GRADES
ARE EXISTING FINISH GRADES CHECKED IN THE
FIELD ON _____ AND THAT
SURVEY IS CORRECT TO THE BEST OF MY
KNOWLEDGE AND BELIEF.
REG. SURVEYOR NO. _____

COLPETZER WOODS
CONSULTANTS, INC.
100 SOUTH STATE STREET • PAINESVILLE, OHIO 44077 • (216) 357-7000

DATE 30 AUG 77
SCALE 1"=20'
DRAWN BY GORD
CHECKED BY EL
JOB NO. 77-015
FS 315 PG. _____

S/L 23 GRADING PLAN
BRICKFIELD CASEMENT HOMES
MEADOWS PAINESVILLE OHIO
SUBDIVISION