


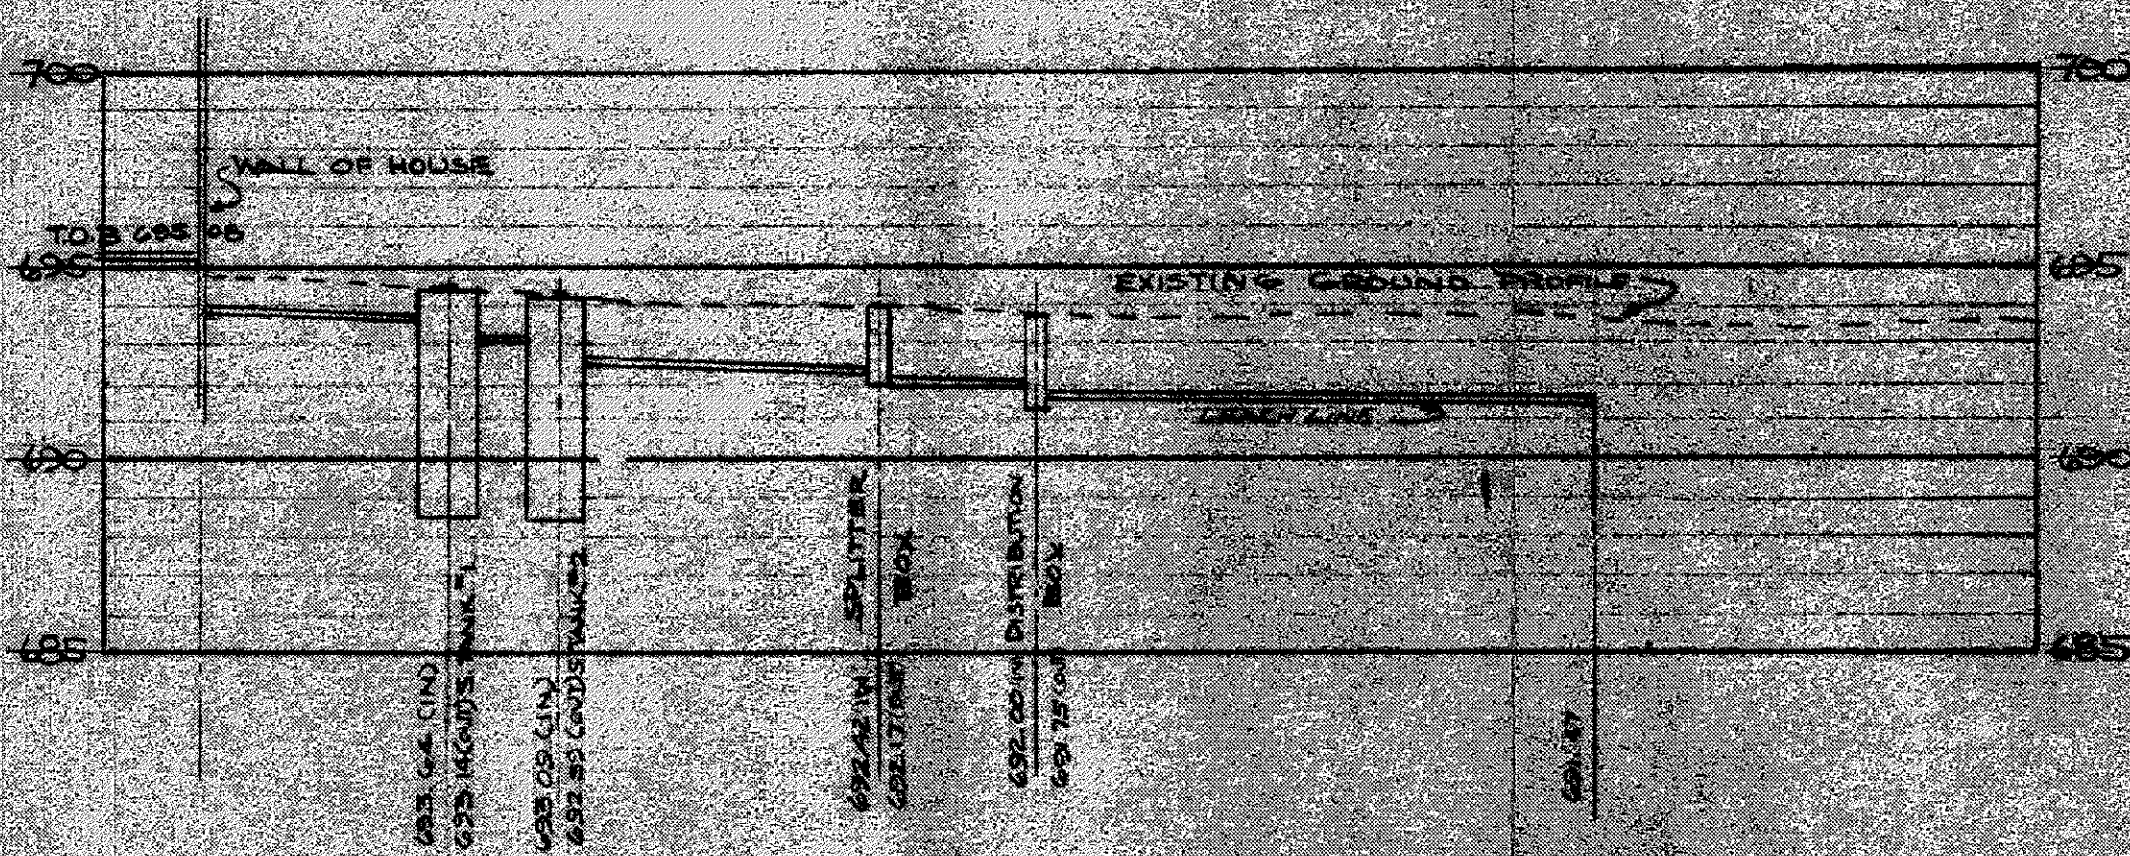

SEPTIC SYSTEM PROFILE

FOR S/L 10 BIRCHFIELD MEADOWS SUBD
FOR CASEMENT HOMES

SCALE: HORIZ. 1"=20'
VERT. 1"=2'

APPROVED
SIDE LINES & SET BACK
PERRY TOWNSHIP ZONING
PERMIT NO. 2057
ZONING INSPECTOR
R. W. Patterson


DESIGN CERTIFICATION
THE PLAN WAS PREPARED BY ME
AND IS CORRECT TO THE BEST
OF MY KNOWLEDGE AND BELIEF

Shirley J. ...
REG. SURVEYOR NO. 9115

AS BUILT CERTIFICATION
I HEREBY CERTIFY THAT THE CIRCLE
GRADES ARE EXISTING FINISH GRADES
CHECKED IN THE FIELD ON _____
AND THIS SURVEY IS CORRECT TO
THE BEST OF MY KNOWLEDGE AND BELIEF

REG. SURVEYOR NO. _____

NOTE: BENCHMARK MON. 50'
HIGH FLOOR & RED OAK
ELEV. 692.02
UNDERLINED ELEVATIONS
ARE PROPOSED FINISH
GRADES

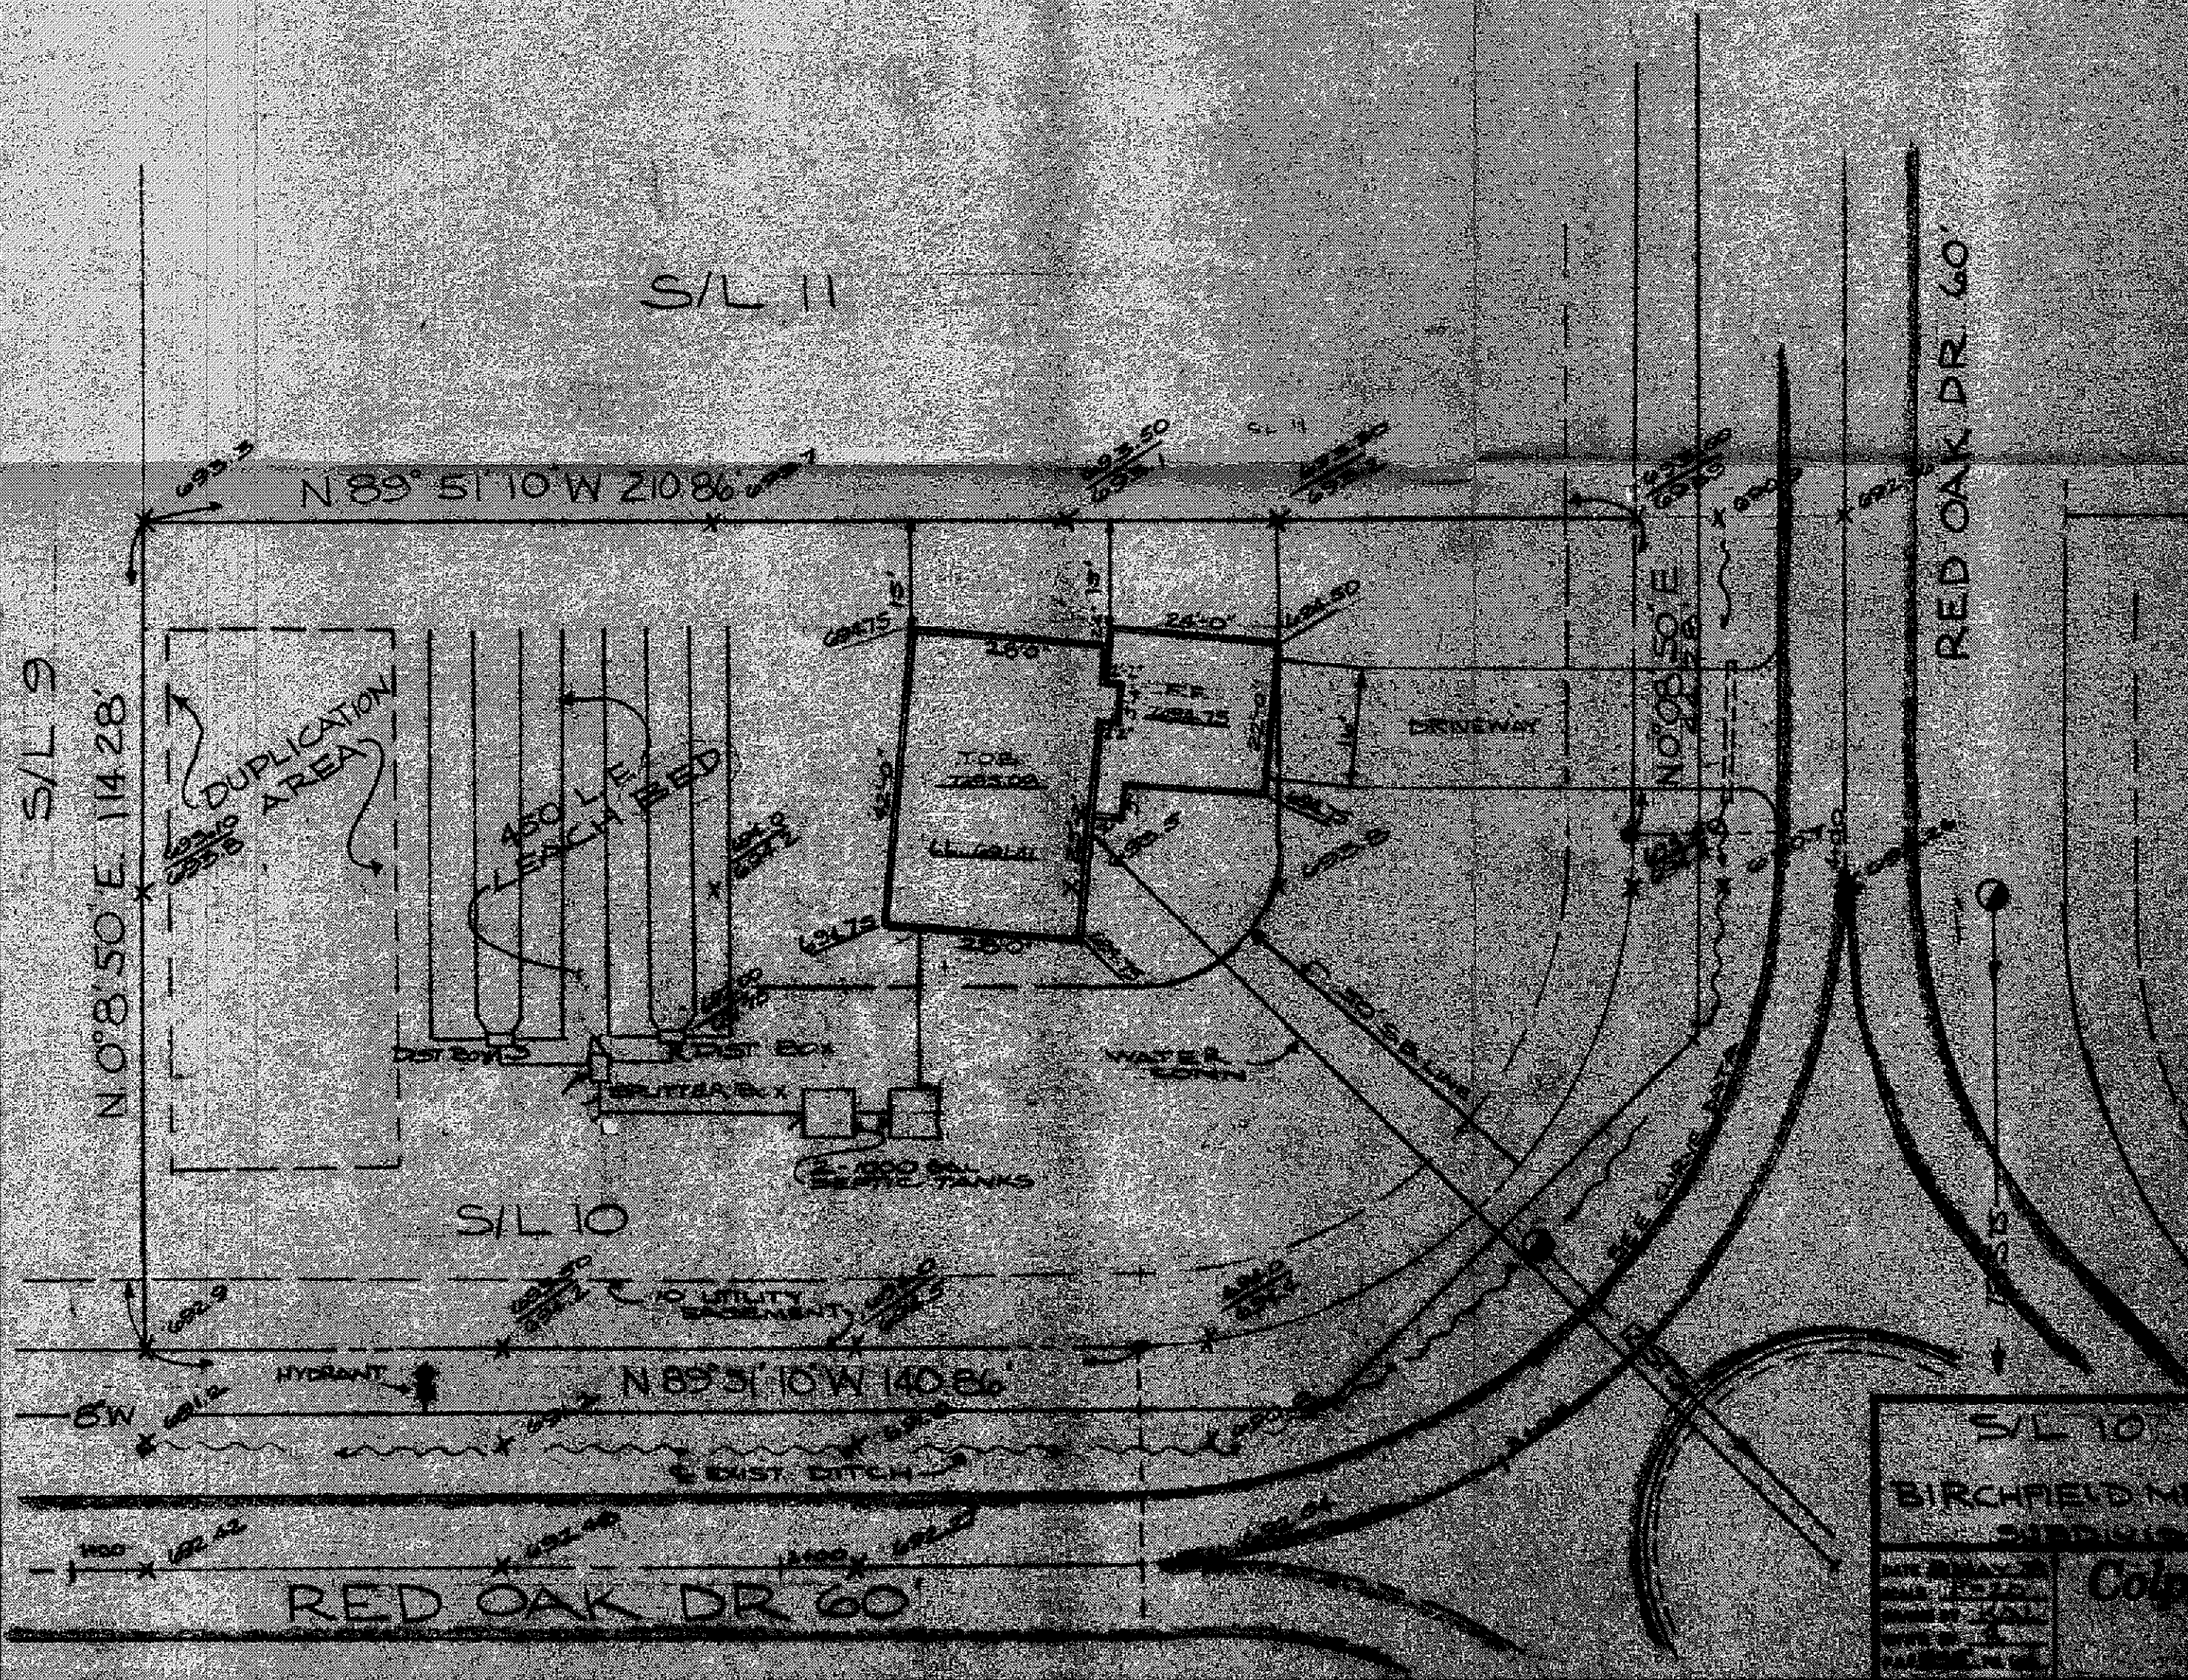

S/L 10

CURVE DATA

PC	7000
PT	7000
TA	7000
CB	7000
CA	7000
CH	7000

Grading Plan Approved
as shown and/or noted
THOMAS P. BULLOCK, P.E.
Civil Engineer

S/L 10	GRADING PLAN
BIRCHFIELD MEADOWS SUBD	CASEMENT HOMES
Colony Water Co. Inc.	